

CORNER RECORD

COUNTY OF PLACER, CALIFORNIA

City of COUNTY OF PLACER

Document Number _____

Brief Legal Description LDT 98 BOOK H, MAPS, PG 38 AS CORRECTED BY CERTIFICATE OF CORRECTION FILED IN DOC 2002-0067419



SEC. 16
T13N
R8E

CORNER TYPE

- Government Corner
- Meander
- Rancho
- Date of Survey _____
- Control
- Property
- Other

COORDINATES (Optional)

N. _____
 E. _____
 Zone _____ Datum _____
 Elev. _____

Corner — Left as found Found and tagged Established Reestablished Rebuilt

Identification and type of corner found: Evidence used to identify or procedure used to establish or reestablish corner:

SEE MAP. USED RECORD MEASUREMENTS FROM FOUND MONUMENTS AS SHOWN IN BOOK H MAPS, PG 38 AND CORRECTED BY CERTIFICATE OF CORRECTION 02-67419

A description of the physical condition of the monument as found and as set or reset:


SEE MAP SET 3/4" REBAR & CAP LS 3062

SURVEYOR'S STATEMENT

This Corner Record was prepared by me or under my direction in conformance with the Land

Surveyors' Act on JUNE 15, 2002 20____.

Signed Emerson R Smith L.S. or R.C.E. Number LS 3062

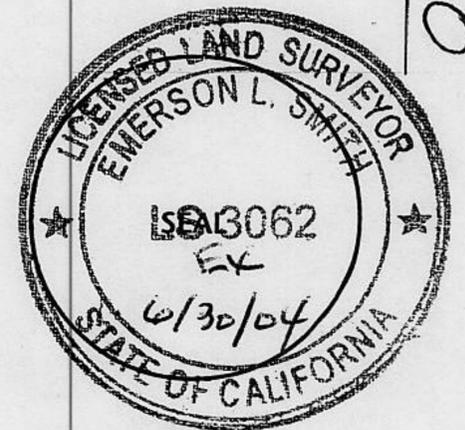

COUNTY SURVEYOR'S STATEMENT

This Corner Record was received OCT. 2 2003 and examined

and filed OCT. 2 2003.


Signed Charles B. Grant Title DEPUTY COUNTY SURVEYOR
LS 6158



County Surveyor's Comment _____

BOOK 8 CORNER RECORDS PAGE 50

AMENDMENT TO PAGE 2, CHRISTIAN VALLEY PARK UNIT NO. 9
 FILED IN BOOK H OF MAPS, PAGE 38

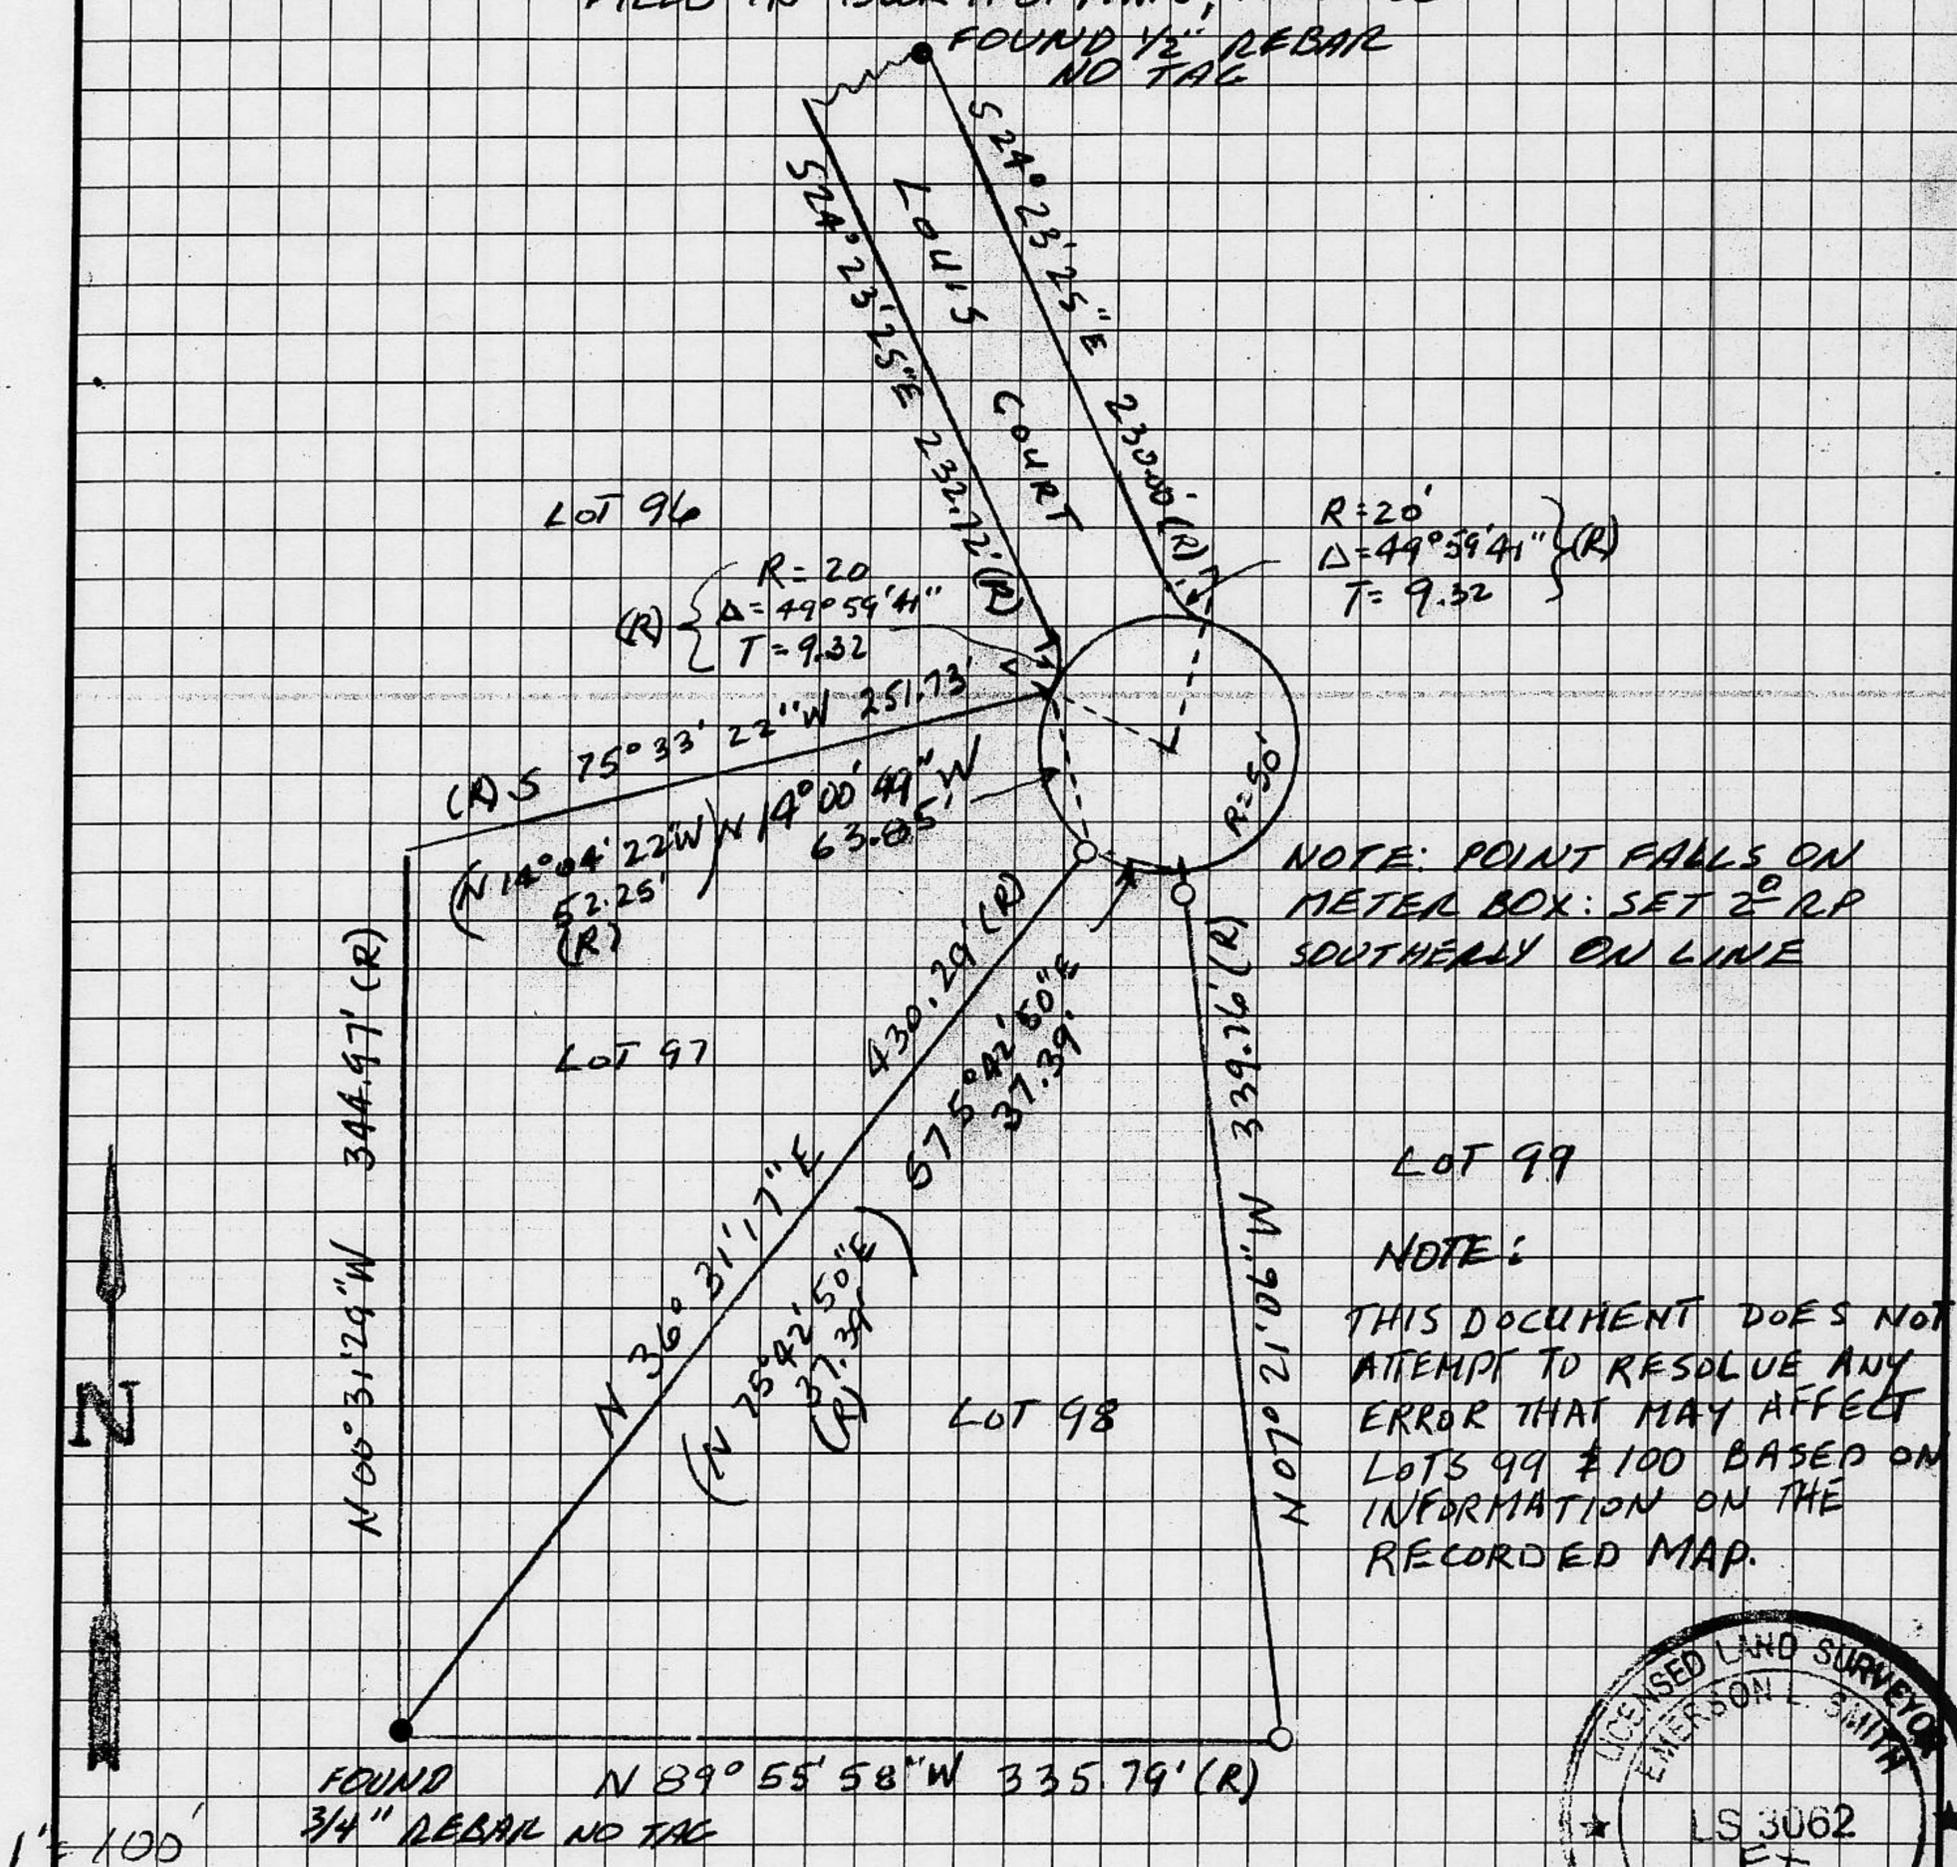

MAP SHOWING LOTS 97 & 98 OF CHRISTIAN VALLEY PARK UNIT NO. 9 AND THE ERRORS IN TWO COURSES. FIGURES IN () ARE THE RECORD FIGURES AS SHOWN ON PAGE 2 OF SAID SUBDIVISION (R) REPRESENTS INFORMATION FROM H/MAPS/38, P.C.R. EMERSON L. SMITH LS 3062

JUNE 2002

- FOUND MONUMENT AS NOTED
- SET 3/4" REBAR WITH PLASTIC CAP LS 3062

