


CORNER RECORD

COUNTY OF PLACER, CALIFORNIA

City of ROSEVILLE

Document Number _____

Brief Legal Description LOT 66 WOODCREEK NORTH VILLAGE 3A BOOK V/MAPS/78

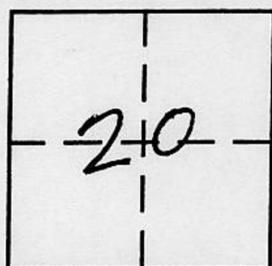

TIIN
RGE

CORNER TYPE

- Government Corner
- Meander
- Rancho
- Date of Survey _____
- Control
- Property
- Other

COORDINATES
(Optional)

N. _____
 E. _____
 Zone _____ Datum _____
 Elev. _____

Corner — Left as found Found and tagged Established Reestablished Rebuilt

Identification and type of corner found: Evidence used to identify or procedure used to establish or reestablish corner:

RE-ESTABLISHED SOUTH CORNER OF LOT 66. ALL OTHER
MONUMENTS SHOWN AS FOUND WERE PER RECORD
DESCRIPTIONS AND MEASUREMENTS

A description of the physical condition of the monument as found and as set or reset:

SET 10d NAIL & BRASS TAG IN TOP RAIL OF PROPERTY
LINE SUBDIVISION FENCE L.S. 6376.
ORIGINAL CORNER WAS DESTROYED DURING
FENCE CONSTRUCTION.

SURVEYOR'S STATEMENT

This Corner Record was prepared by me or under my direction in conformance with the Land

Surveyors' Act on AUGUST 4TH 20 03

Signed Richard A. Marino L.S. or R.C.E. Number LS 6376


COUNTY SURVEYOR'S STATEMENT

This Corner Record was received SEPTEMBER 25 20 03 and examined


and filed OCTOBER 29 20 03

Signed Charles B. Grant Title DEPUTY COUNTY SURVEYOR

County Surveyor's Comment _____

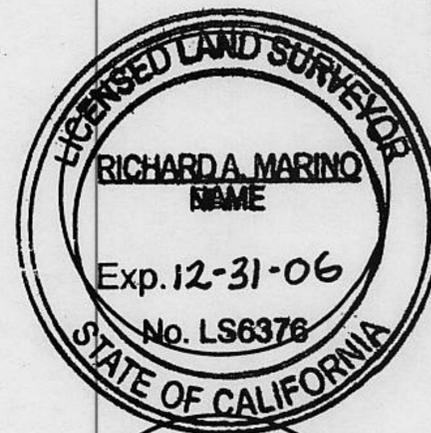

BOOK 8 CORNER RECORDS PAGE 63

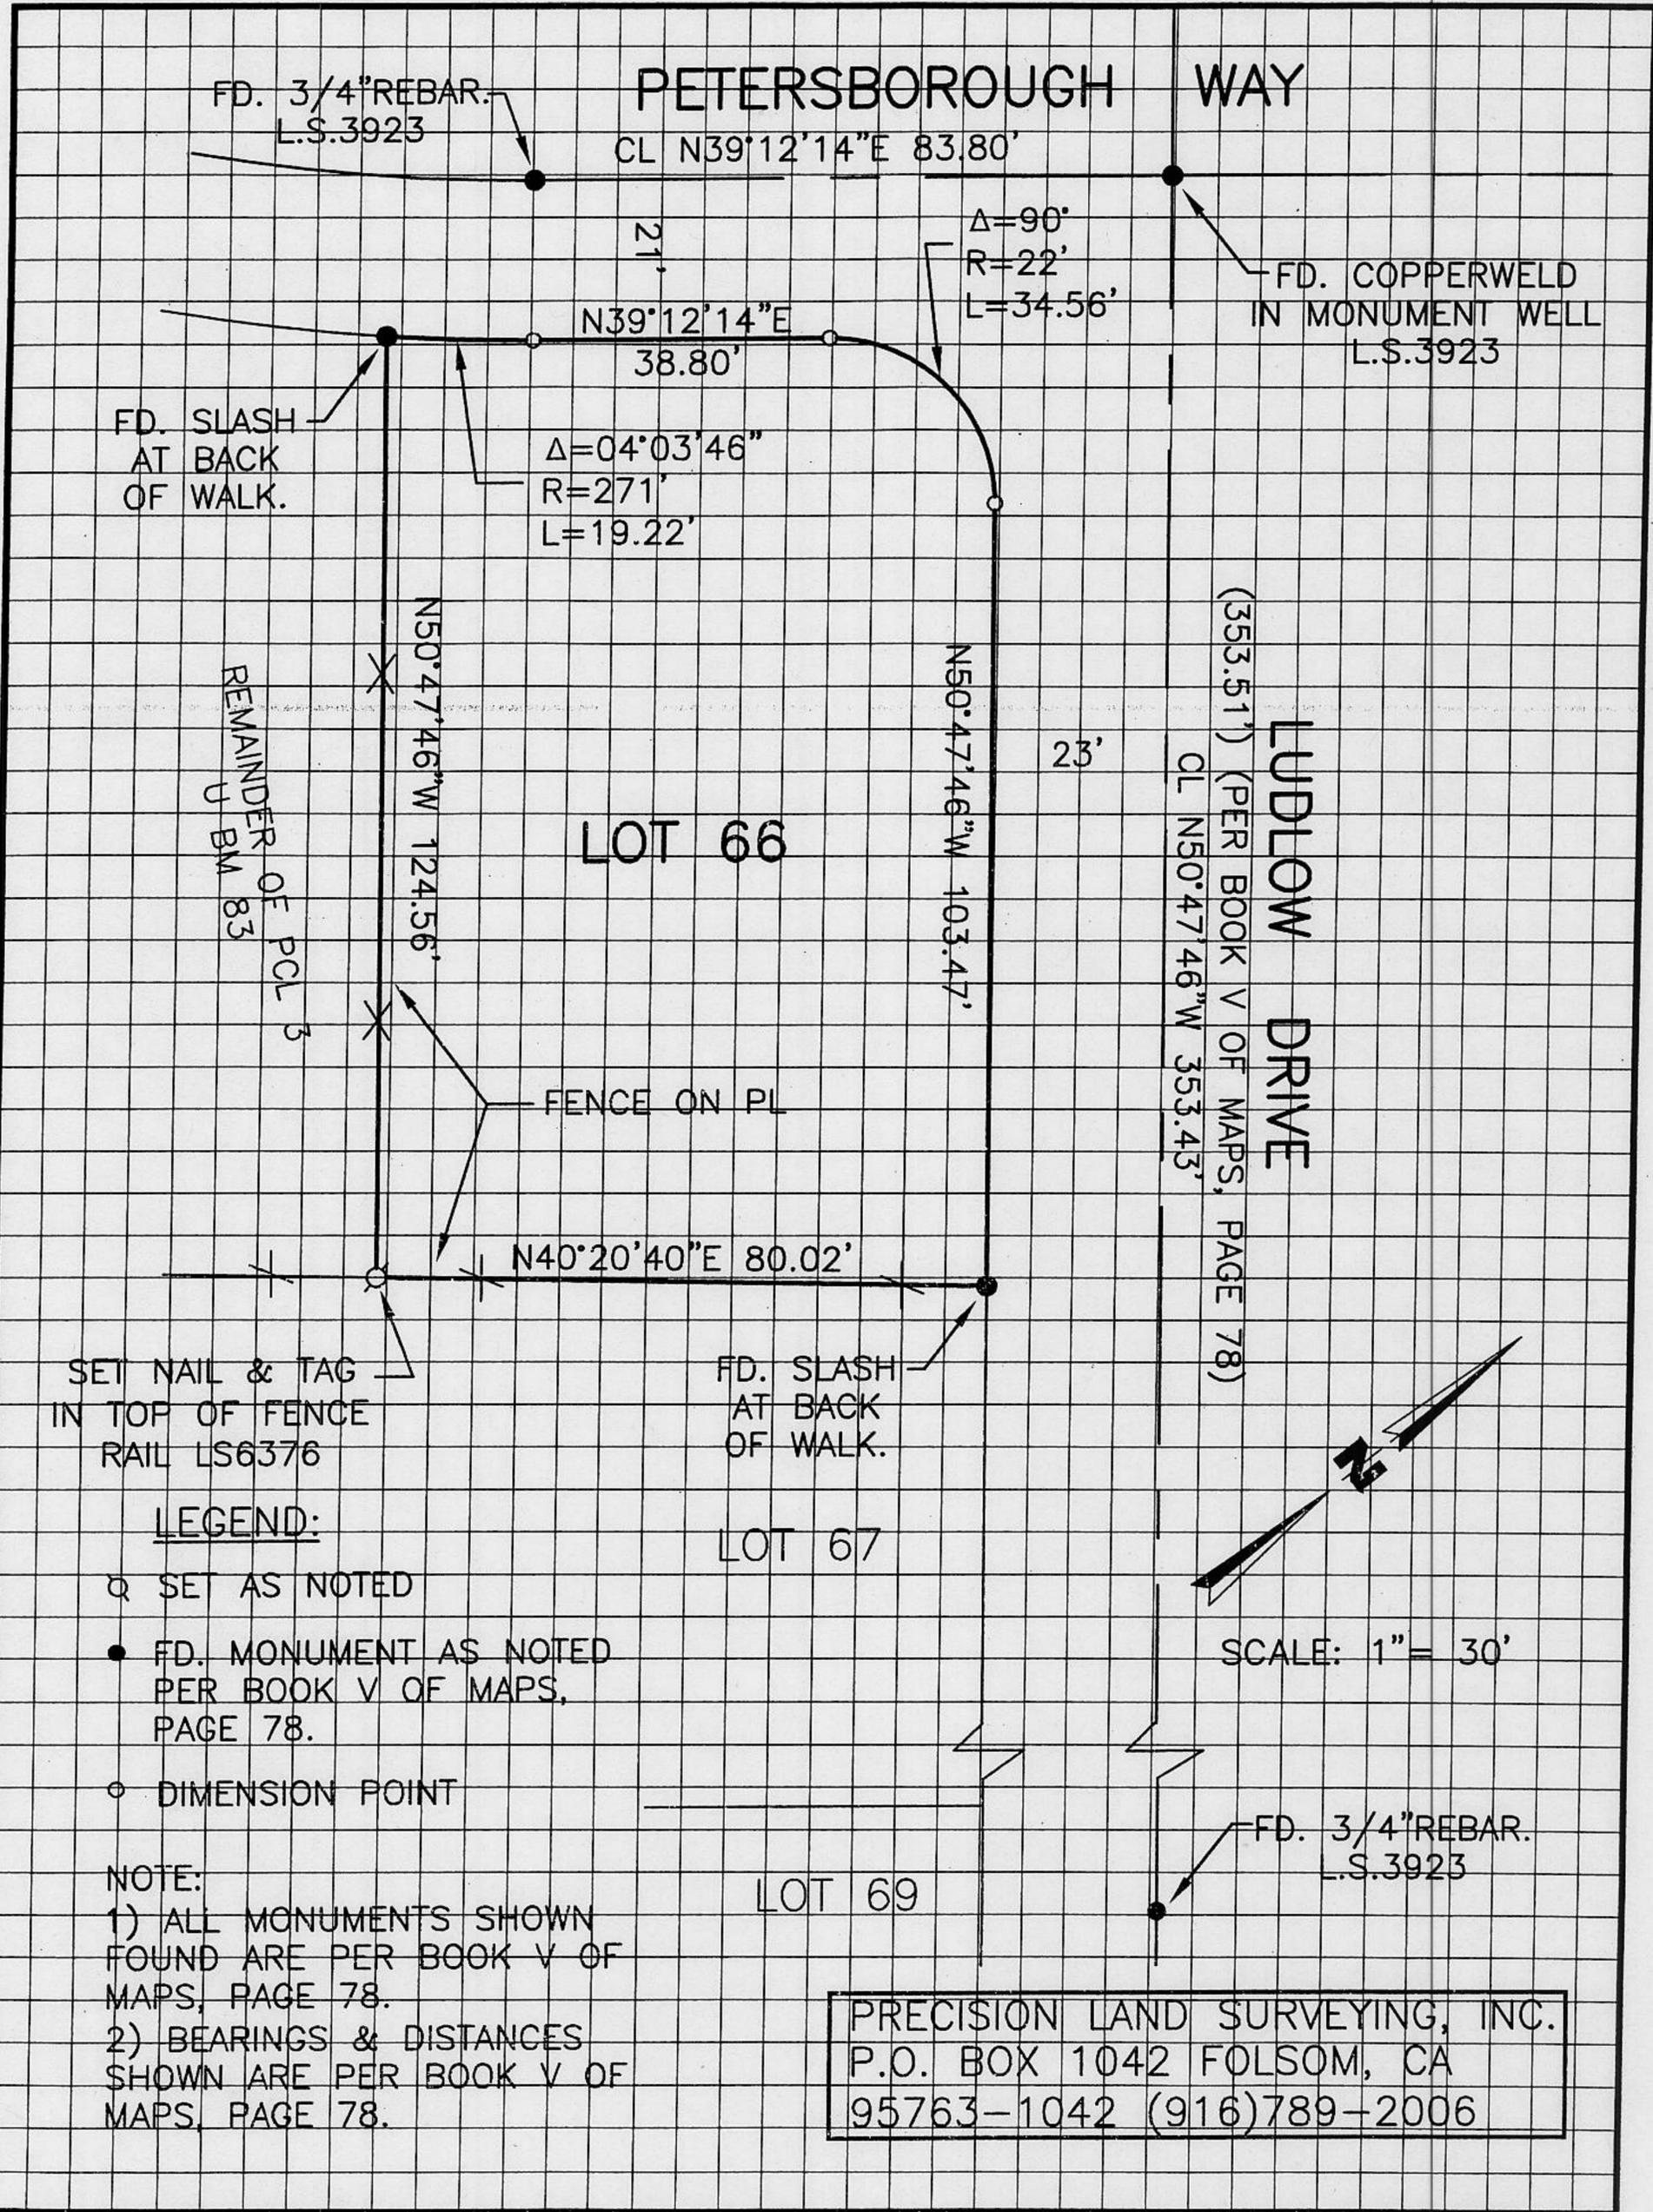

PRECISION LAND SURVEYING, INC.
P.O. BOX 1042 FOLSOM, CA
95763-1042 (916)789-2006