

CORNER RECORD

COUNTY OF PLACER, CALIFORNIA

City of _____ Document Number _____

Brief Legal Description LOT 5 PER I MAPS 18, O.R.P.C.



T17N, R14E
M.D.M.

CORNER TYPE

Government Corner Control
Meander Property
Rancho Other
Date of Survey SEPT. 28, 2003

COORDINATES
(Optional)

N. _____
E. _____
Zone _____ Datum _____
Elev. _____

Corner — Left as found Found and tagged Established Reestablished Rebuilt

Identification and type of corner found: Evidence used to identify or procedure used to establish or reestablish corner:

USED RECORD DIMENSIONS AND FOUND ORIGINAL MONUMENTS PER
I MAPS 18, J MAPS 67, AND 3 CORNER RECORDS 65 (ALL O.R.P.C.)
TO REESTABLISH THE NORTHWEST AND SOUTHWEST CORNERS OF
LOT 5 PER I MAPS 18.

A description of the physical condition of the monument as found and as set or reset: SET A 5/8" REBAR WITH
TAG "C.S. 7143" AT THE SOUTHWEST CORNER OF LOT 5, AND SET
A BRASS TAG "C.S. 7143" IN A GRANITE BOULDER AT THE NORTHWEST
CORNER OF LOT 5.

SURVEYOR'S STATEMENT

This Corner Record was prepared by me or under my direction in conformance with the Land

Surveyors' Act on OCTOBER 1 2003.

Signed John Wilusz L.S. or R.C.E. Number 7143




COUNTY SURVEYOR'S STATEMENT

This Corner Record was received OCTOBER 7 2003 and examined


and filed OCTOBER 29 2003.

Signed Charles B. Grant Title DEPUTY COUNTY
SURVEYOR

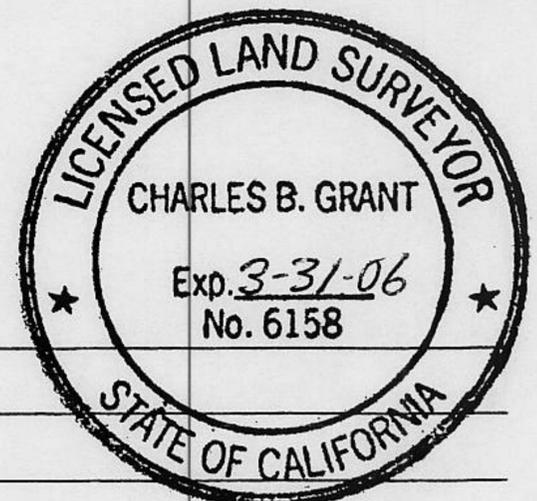

County Surveyor's Comment _____

BOOK 8
CORNER RECORDS PAGE 64

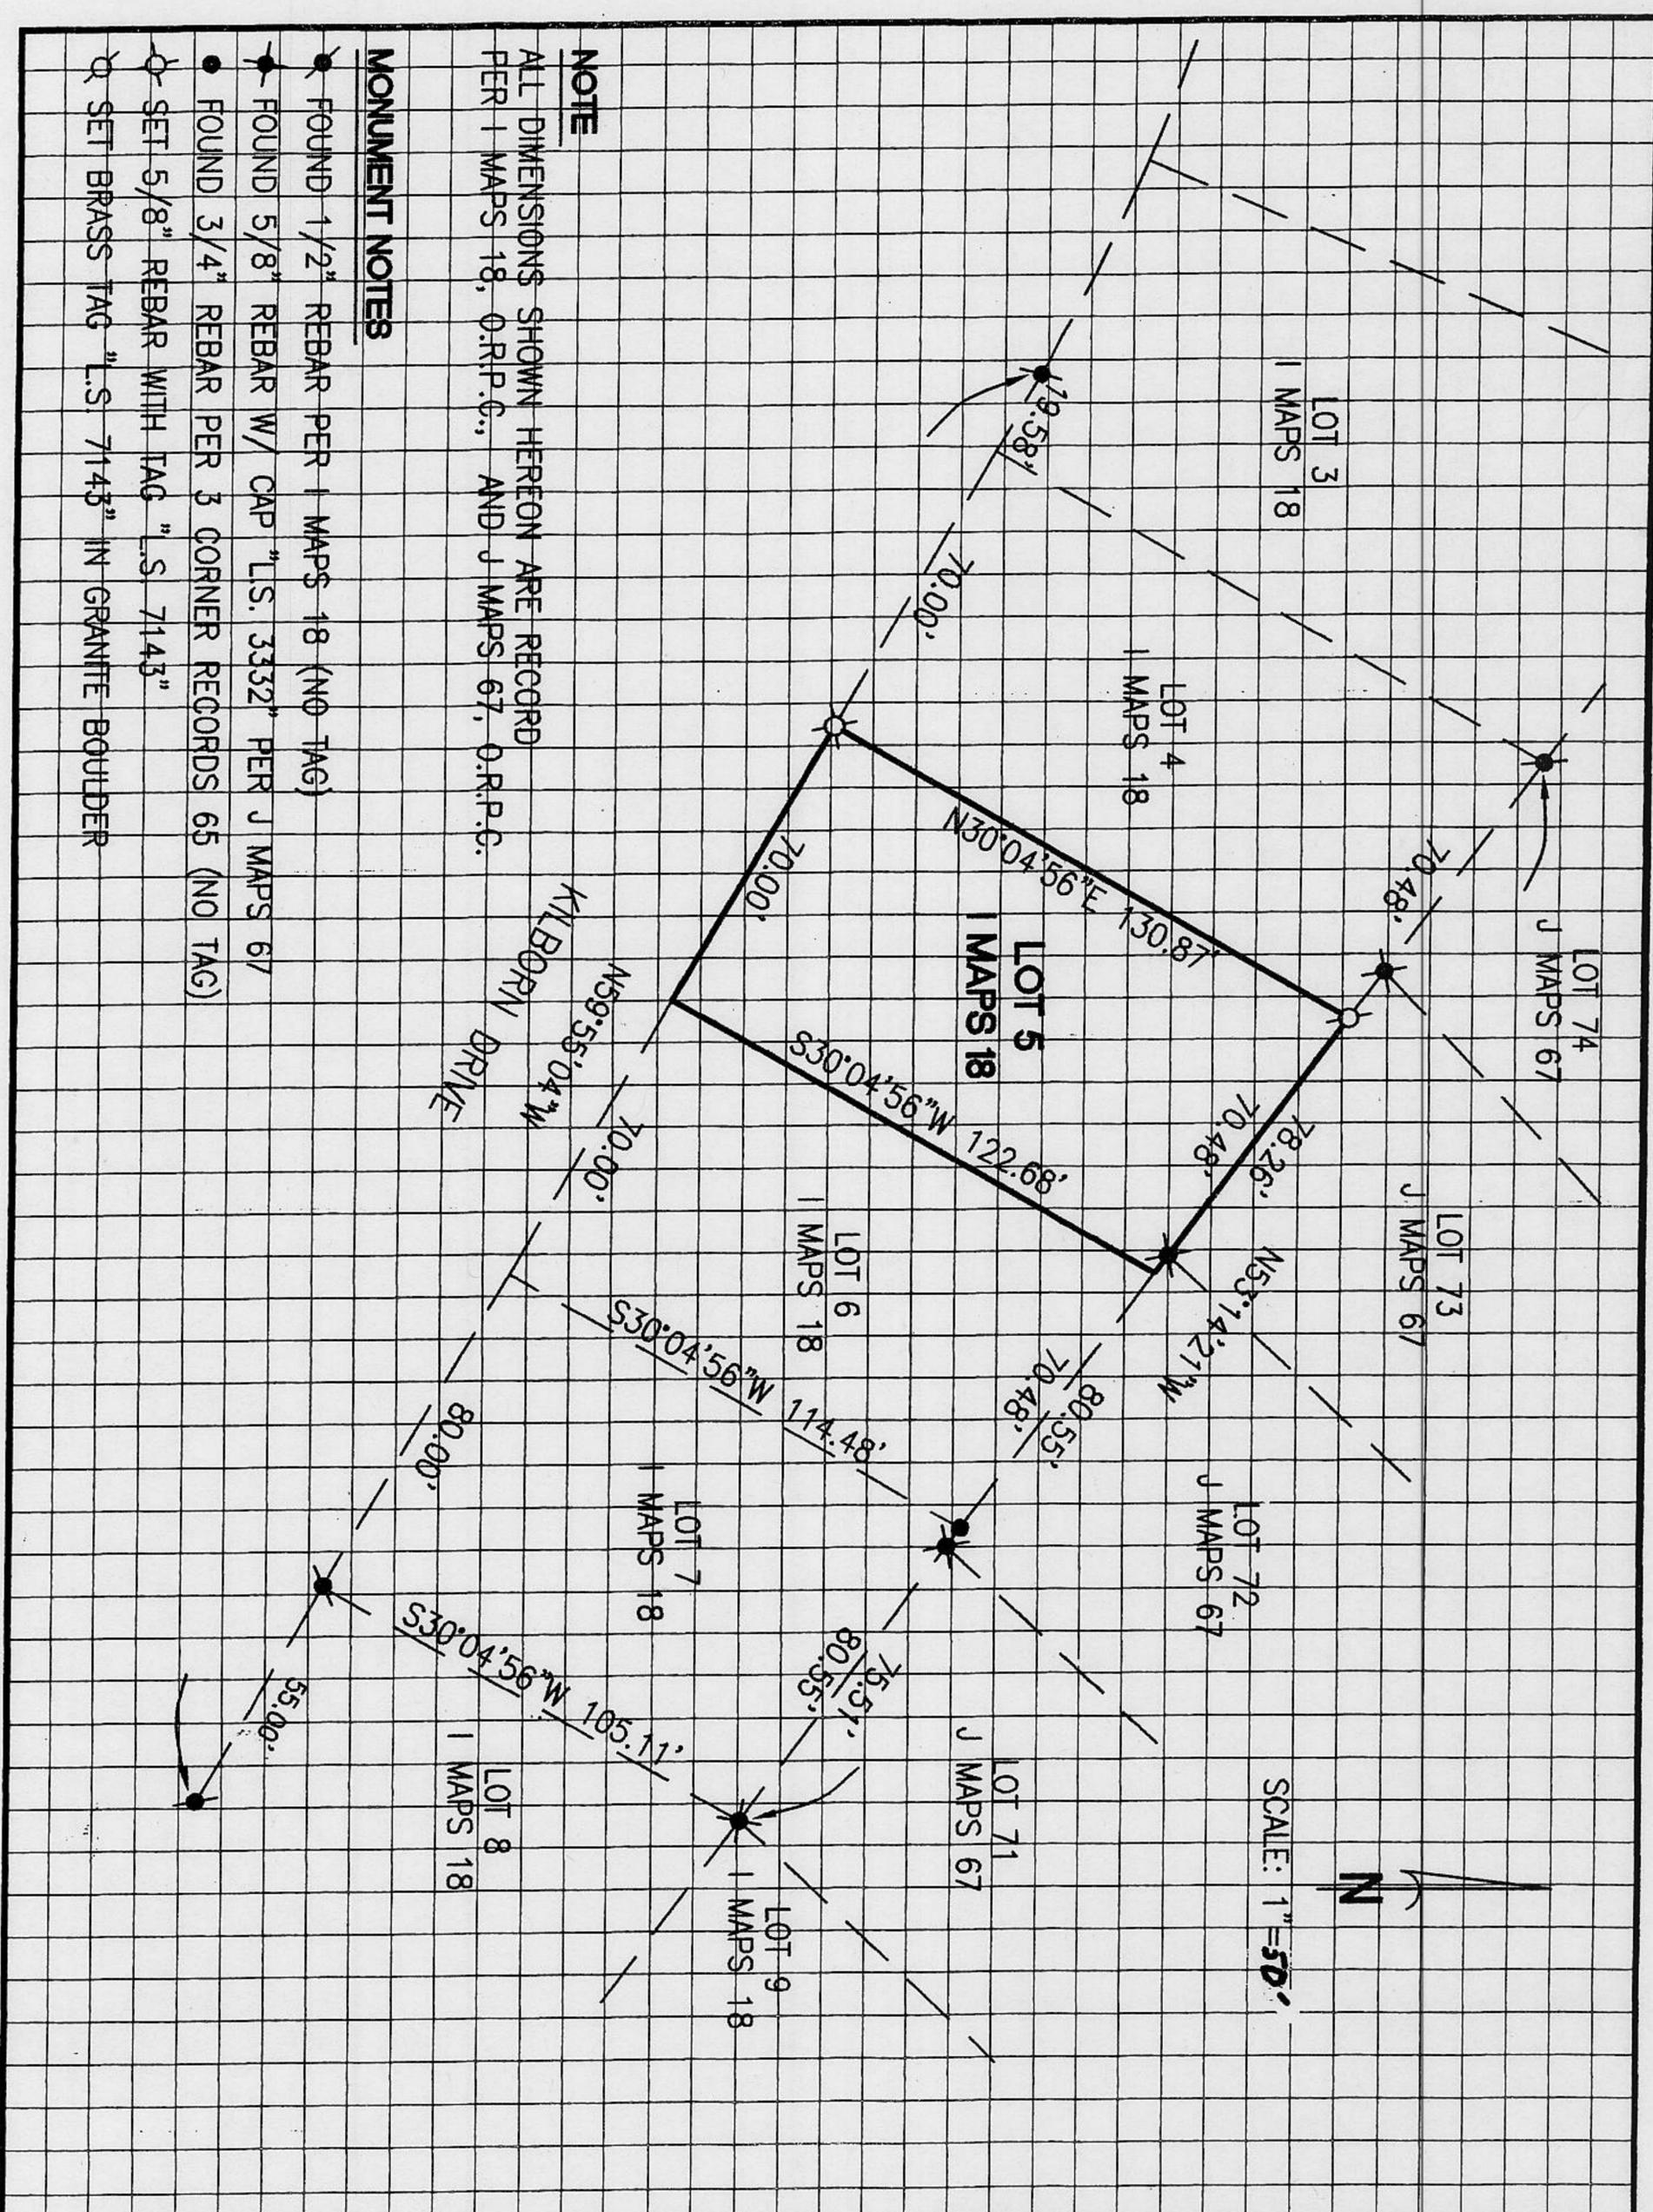

NOTE

ALL DIMENSIONS SHOWN HEREON ARE RECORD PER I MAPS 18, O.R.P.C., AND J MAPS 67, O.R.P.C.

MONUMENT NOTES

- FOUND 1/2" REBAR PER I MAPS 18 (NO TAG)
- FOUND 5/8" REBAR W/ CAP "L.S. 3332" PER J MAPS 67
- FOUND 3/4" REBAR PER 3 CORNER RECORDS 65 (NO TAG)
- SET 5/8" REBAR WITH TAG "L.S. 7143"
- SET BRASS TAG "L.S. 7143" IN GRANITE BOULDER

SCALE: 1"=50'

