


CORNER RECORD

Document Number 20070033

City of UNINCORPORATED AREA County of PLACER, California

Brief Legal Description LOT 252 NORTHSTAR UNIT #6-B
BOOK "K" OF MAPS PAGE 14 P.C.R.

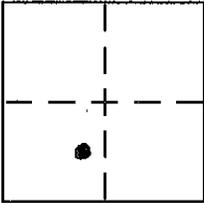

SEC. 29
T. 17N.
R. 17E.
M.D.M.

CORNER TYPE

Government Corner Control
Meander Property
Rancho Other
Date of Survey 8/28/07

COORDINATES (Optional)

N. _____
E. _____
Zone _____ NAD27 NAD83
NAD83 Epoch _____
Elev. _____
Vert. Datum: NGVD29 NAVD88
Meas. Units: Metric Imperial

Corner - Left as found Found and tagged Established Reestablished Rebuilt

Identification and type of corner found: Evidence used to identify or procedure used to establish or reestablish the corner:

- = FOUND 5/8" REBAR W/WIRED TAG L.S. 3383
- = FOUND 3/4" IRON PIPE W/WOOD PLUG + TAG L.S. 3383 PER K/MAPS/14
- X = FOUND CHISAL CROSS ON ELECT. BOX RIM (NE CORNER)

A description of the physical condition of the monument as found and as set or reset:

○ = SET BATHY MONUMENT (T-BAR) W/NAIL + TAG L.S. 5549

JN. 07086

SURVEYOR'S STATEMENT

This Corner Record was prepared by me or under my direction in conformance with

the Land Surveyor's Act on AUGUST 28 2007

Signed [Signature] P.L.S or R.C.E. No. L.S. 5549
LIC. EXP. 6/30/09

COUNTY SURVEYOR'S STATEMENT


This Corner Record was received _____

and examined and filed JUNE 6, 2008

Signed Charles B. Grant P.L.S or R.C.E. No. 6158
LICENSE EXPIRES 3-31-10


Title DEPUTY COUNTY SURVEYOR

County Surveyor's Comment _____

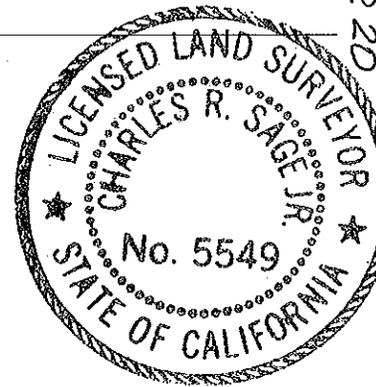

BOOK 12
CORNER RECORDS, P. 20

NOTE: THE BEARINGS AND DISTANCES SHOWN ARE RECORD PER K/MAPS/14 P.C.R.
 NO MATERIAL DISCREPANCIES WITH RECORD INFORMATION WERE FOUND.

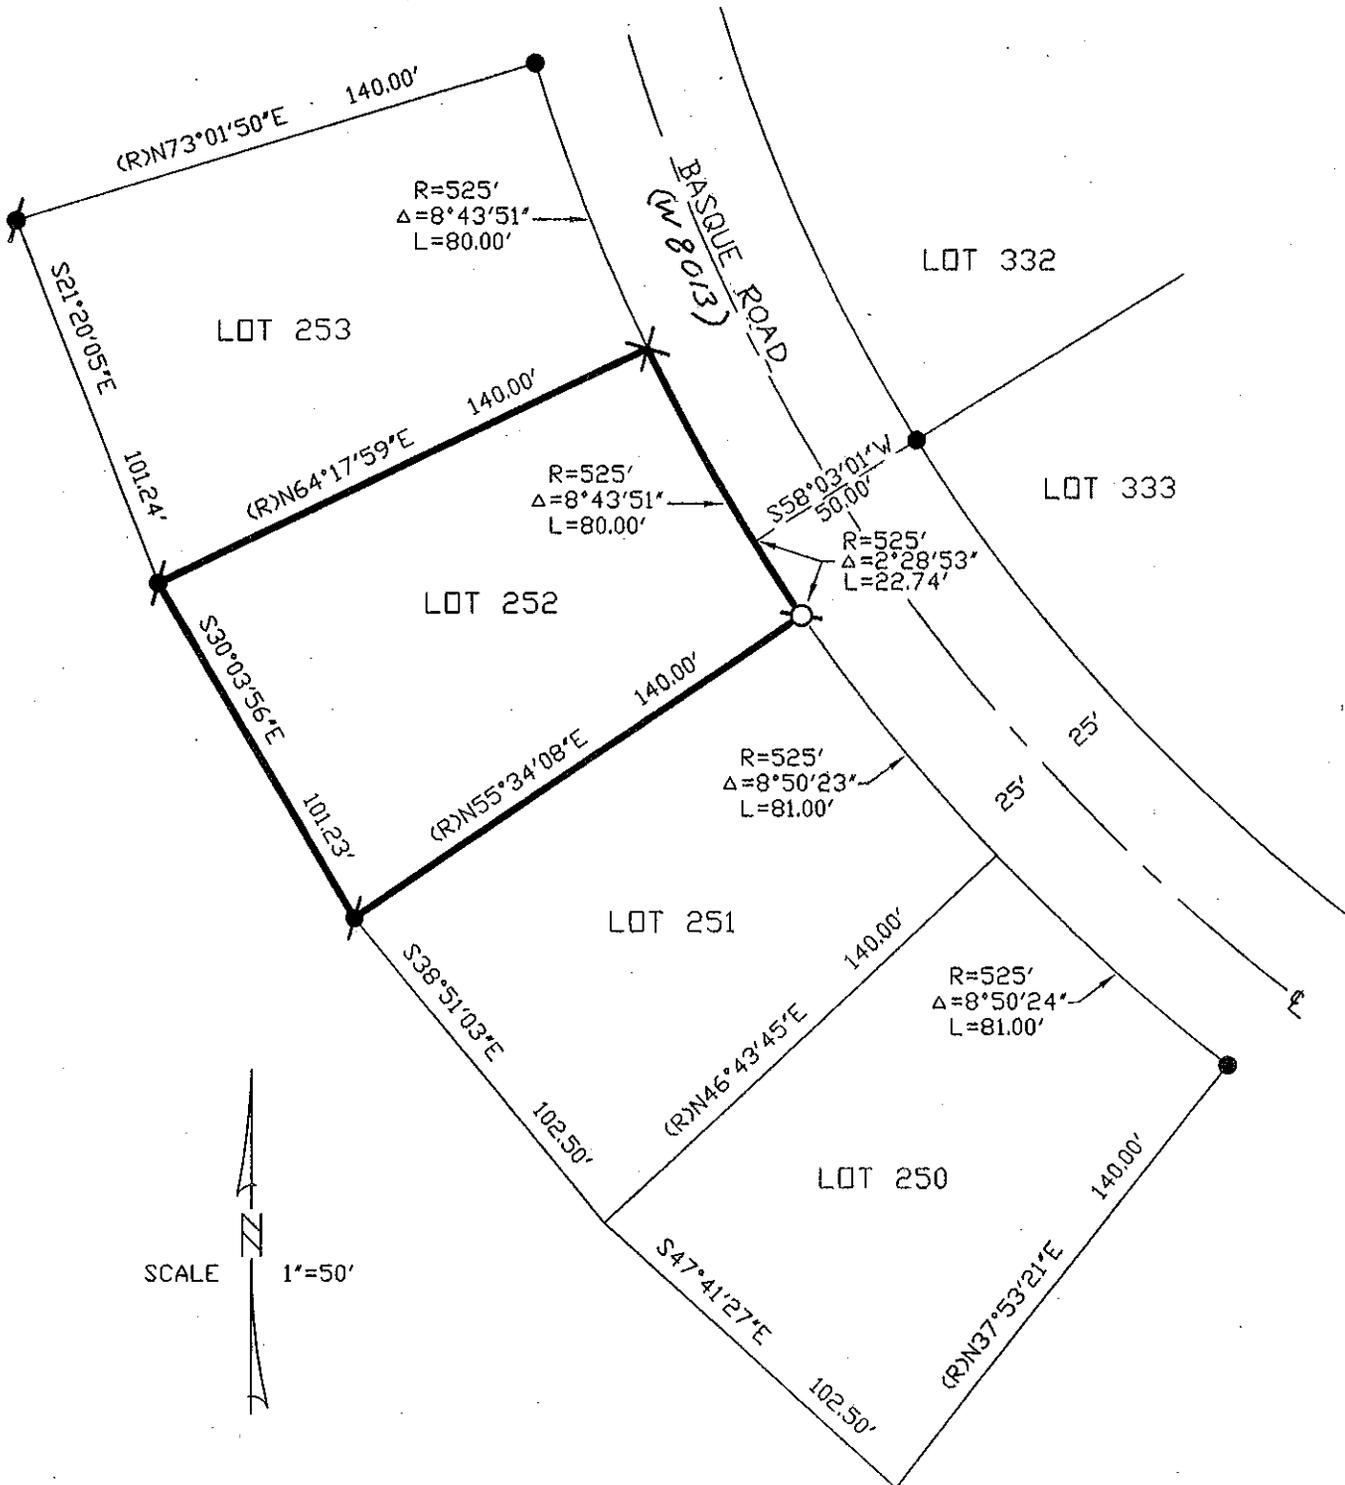

BOOK 12 CORNER RECORDS PAGE 20