


CORNER RECORD

Document Number 20080061

City of _____

County of PLACER, California

Brief Legal Description CORNER MONUMENT FOR LOT 259, Z MAPS 38 (SEC. 8, T.10N., R.6E.)

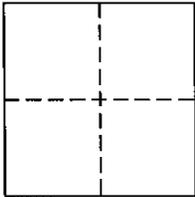

5/8
INCH
REBAR

CORNER TYPE

Government Type Control
Meander Property
Rancho Other
Date of Survey 6/4/08

COORDINATES (Optional)

N. _____
E. _____
Zone _____ NAD27 NAD83
NAD83 Epoch _____
Vert. Datum: NGVD29 NAVD88
Meas. Units: Metric Imperial

Corner - Left as found Found and tagged Established Reestablished Rebuilt

Identification and type of corner found: Evidence used to identify or procedure used to establish or reestablish the corner:
A 5/8 INCH REBAR WITH PLASTIC CAP STAMPED LS 6046 AT THE NORTHWEST CORNER OF LOT 259 AS SHOWN ON
THAT CERTAIN FINAL MAP ENTITLED "TRACT # 903 MORGAN CREEK VILLAGES J2/K" FILED FOR RECORD IN BOOK
Z OF MAPS, AT PAGE 38, PLACER COUNTY RECORDS WAS NOT FOUND. A 5/8 INCH REBAR WITH PLASTIC CAP
STAMPED L.S. 7944 WAS SET AT A 2.00 FOOT BY 2.00 FOOT OFFSET FOR THE NORTHWEST CORNER DUE TO
LOCATION OF FENCE.

A Description of the physical condition of the monument as found and as set or reset:
NO MONUMENT FOUND. SET 5/8 INCH REBAR WITH PLASTIC CAP STAMPED L.S. 7944 IS IN GOOD CONDITION.


SURVEYOR'S STATEMENT

This Corner Record was prepared by me or under my direction in conformance with
the Land Surveyor's Act on OCTOBER 21, 2008
Signed *[Signature]* P.L.S. or R.C.E. No. 7944



COUNTY SURVEYOR'S STATEMENT

This Corner Record was received _____
and examined and filed DEC. 31 2008
Signed *[Signature]* P.L.S. or R.C.E. No. 6158
Title COUNTY SURVEYOR LICENSE EXPIRES 3-31-10

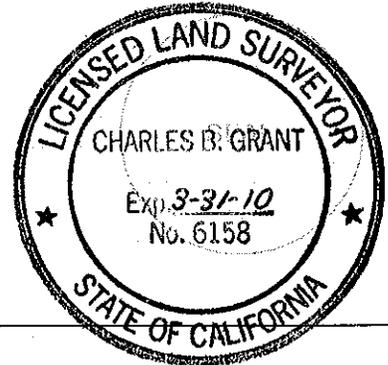


County Surveyor's Comment _____

BOOK 12 CORNER RECORDS, PAGE 60

CORNER RECORD
MORGAN CREEK VILLAGES J2/K
LOT 259 - Z B.M. 38

COUNTY OF PLACER STATE OF CALIFORNIA

BOOK 12 CORNER RECORDS, PAGE 60

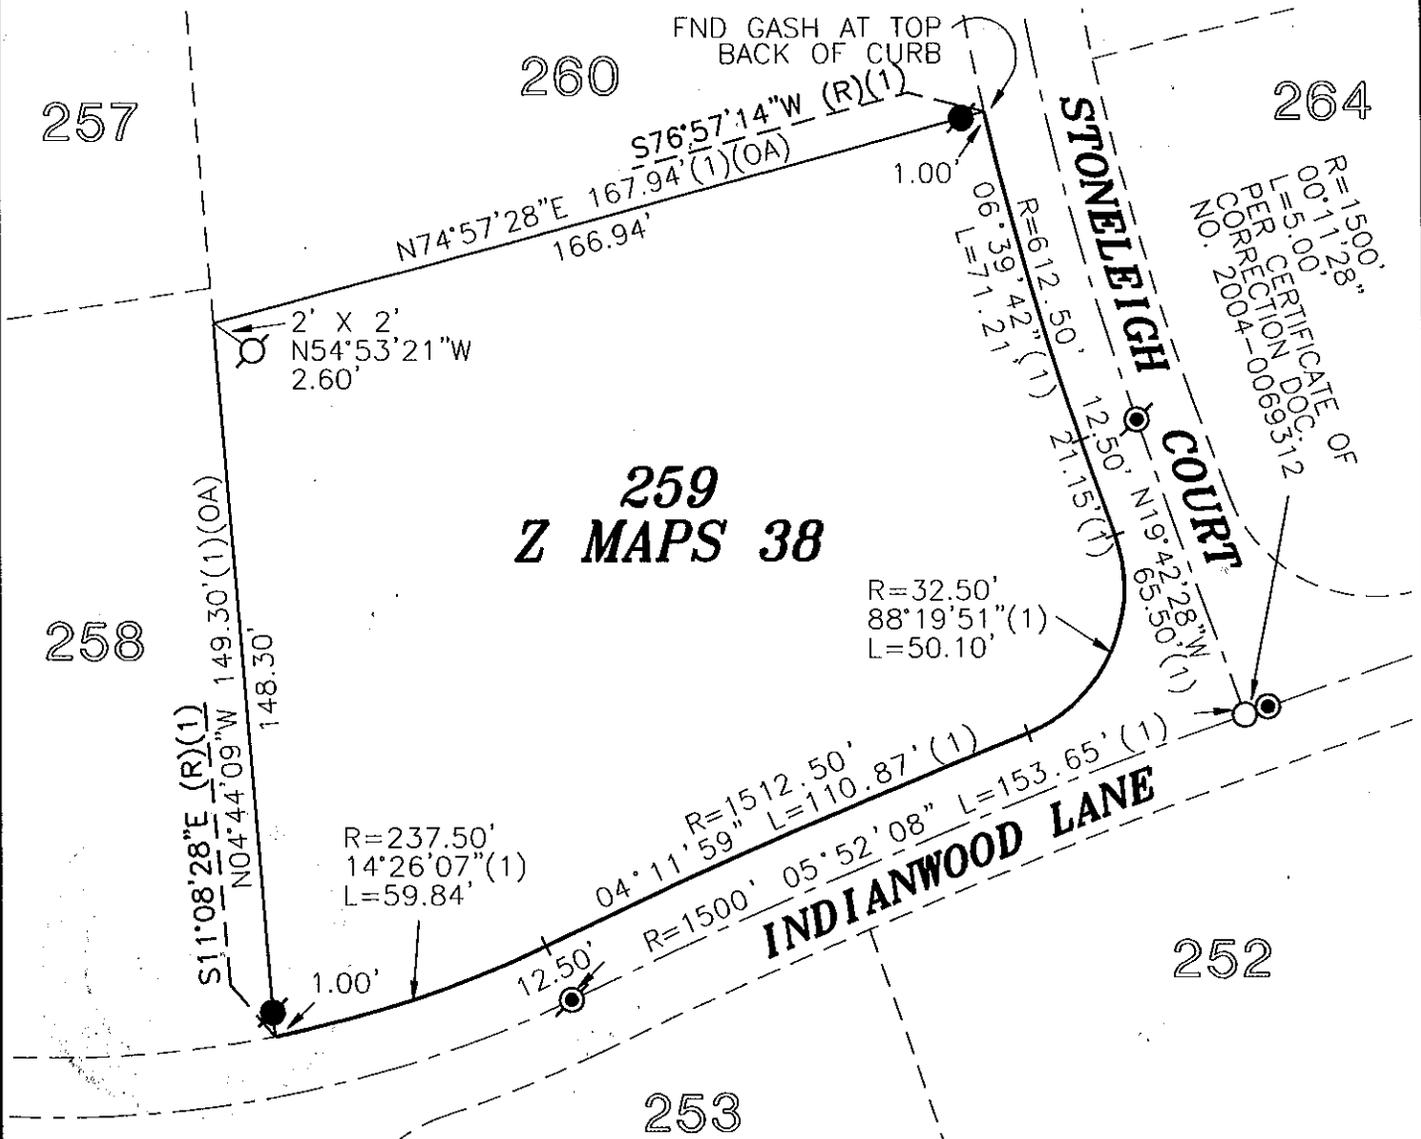

R=1500.00"
00°11'28"
L=5.00
PER CERTIFICATE OF
CORRECTION DOC. 12
NO. 2004-0069312

LEGEND:

- DIMENSION POINT - NOTHING FOUND OR SET PER (1)
- ⊙ SET 5/8" REBAR CAPPED L.S. 7944
- FOUND 5/8" REBAR CAPPED L.S. 6046 PER (1)
- ⊙ FOUND CENTER PUNCHED COPPERWELD SURVEY MONUMENT WELL STAMPED L.S. 6046
- ⊙ FOUND CENTER PUNCHED COPPERWELD SURVEY MONUMENT STAMPED L.S. 6046 PER (1)
- FND FOUND
- (1) Z MAPS 38
- (R) RADIAL BEARING
- (OA) OVERALL



SCALE: 1"=40'