


CORNER RECORD

COUNTY OF PLACER, CALIFORNIA

City of _____ Document Number 20080093

Brief Legal Description LOT 119, CHAMBERLANDS UNIT C, G MAPS 5

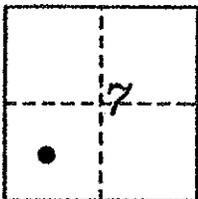

T.14N.,R.17E.
M.D.B.& M.

CORNER TYPE

COORDINATES
(Optional)

Government Corner Control
Meander Property
Rancho Other
Date of Survey NOVEMBER 2008

N. _____
E. _____
Zone _____ Datum _____
Elev. _____

Corner-- Left as found Found and tagged Established Reestablished Rebuilt

Identification and type of corner found: Evidence used to identify or procedure used to establish or reestablish corner:

● ~ fd. monument as indicated

ESTABLISHED S.W.COR AT RECORD POSITION DUE TO
EXCELLENT FIT ALONG R.O.W. HELD ALL OTHER CORNERS

A description of the physical condition of the monument as found and as set or reset:


∅ ~ set 5/8" rebar with 2" aluminum cap
stamped "TAHOE BASIN LAND SURVEYING,
THOMAS C. BUSWELL, LS 5886".

SURVEYOR'S STATEMENT

This Corner Record was prepared by me or under my direction in conformance with the Land

Surveyor's Act on NOVEMBER 2008

Signed Thomas C. Buswell L.S. or R.C.E. Number 5886
Thomas C. Buswell, PLS

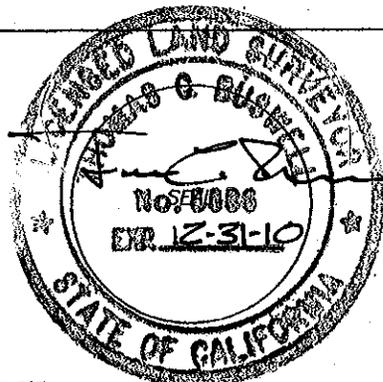


COUNTY SURVEYOR'S STATEMENT

This Corner Record was Received _____ 20____ and Examined

and filed FEB 3 2009

Signed Charles B. Grant COUNTY SURVEYOR
LS 6158 LICENSE EXPIRES 3-31-10



County Surveyor's Comment _____

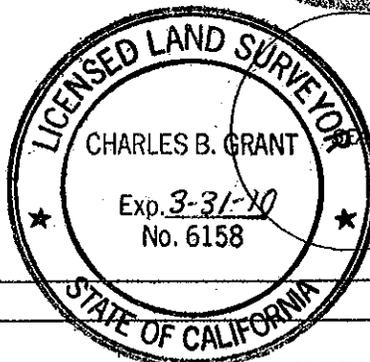

BOOK 12 CORNER RECORDS, PAGE 68

CURVE	RADIUS	ARC	DELTA	CHORD & CHORD BEARING
C-1	440.00' (R1)	99.45' (R1)	12°57' (R1)	99.24' (R1) S 59°45'30"E (R1)
C-2	440.00' (R1)	110.07' (R1)	14°20' (R1)	109.79' (R1) N 73°24'00"W (R1)

SCALE 1" = 40'

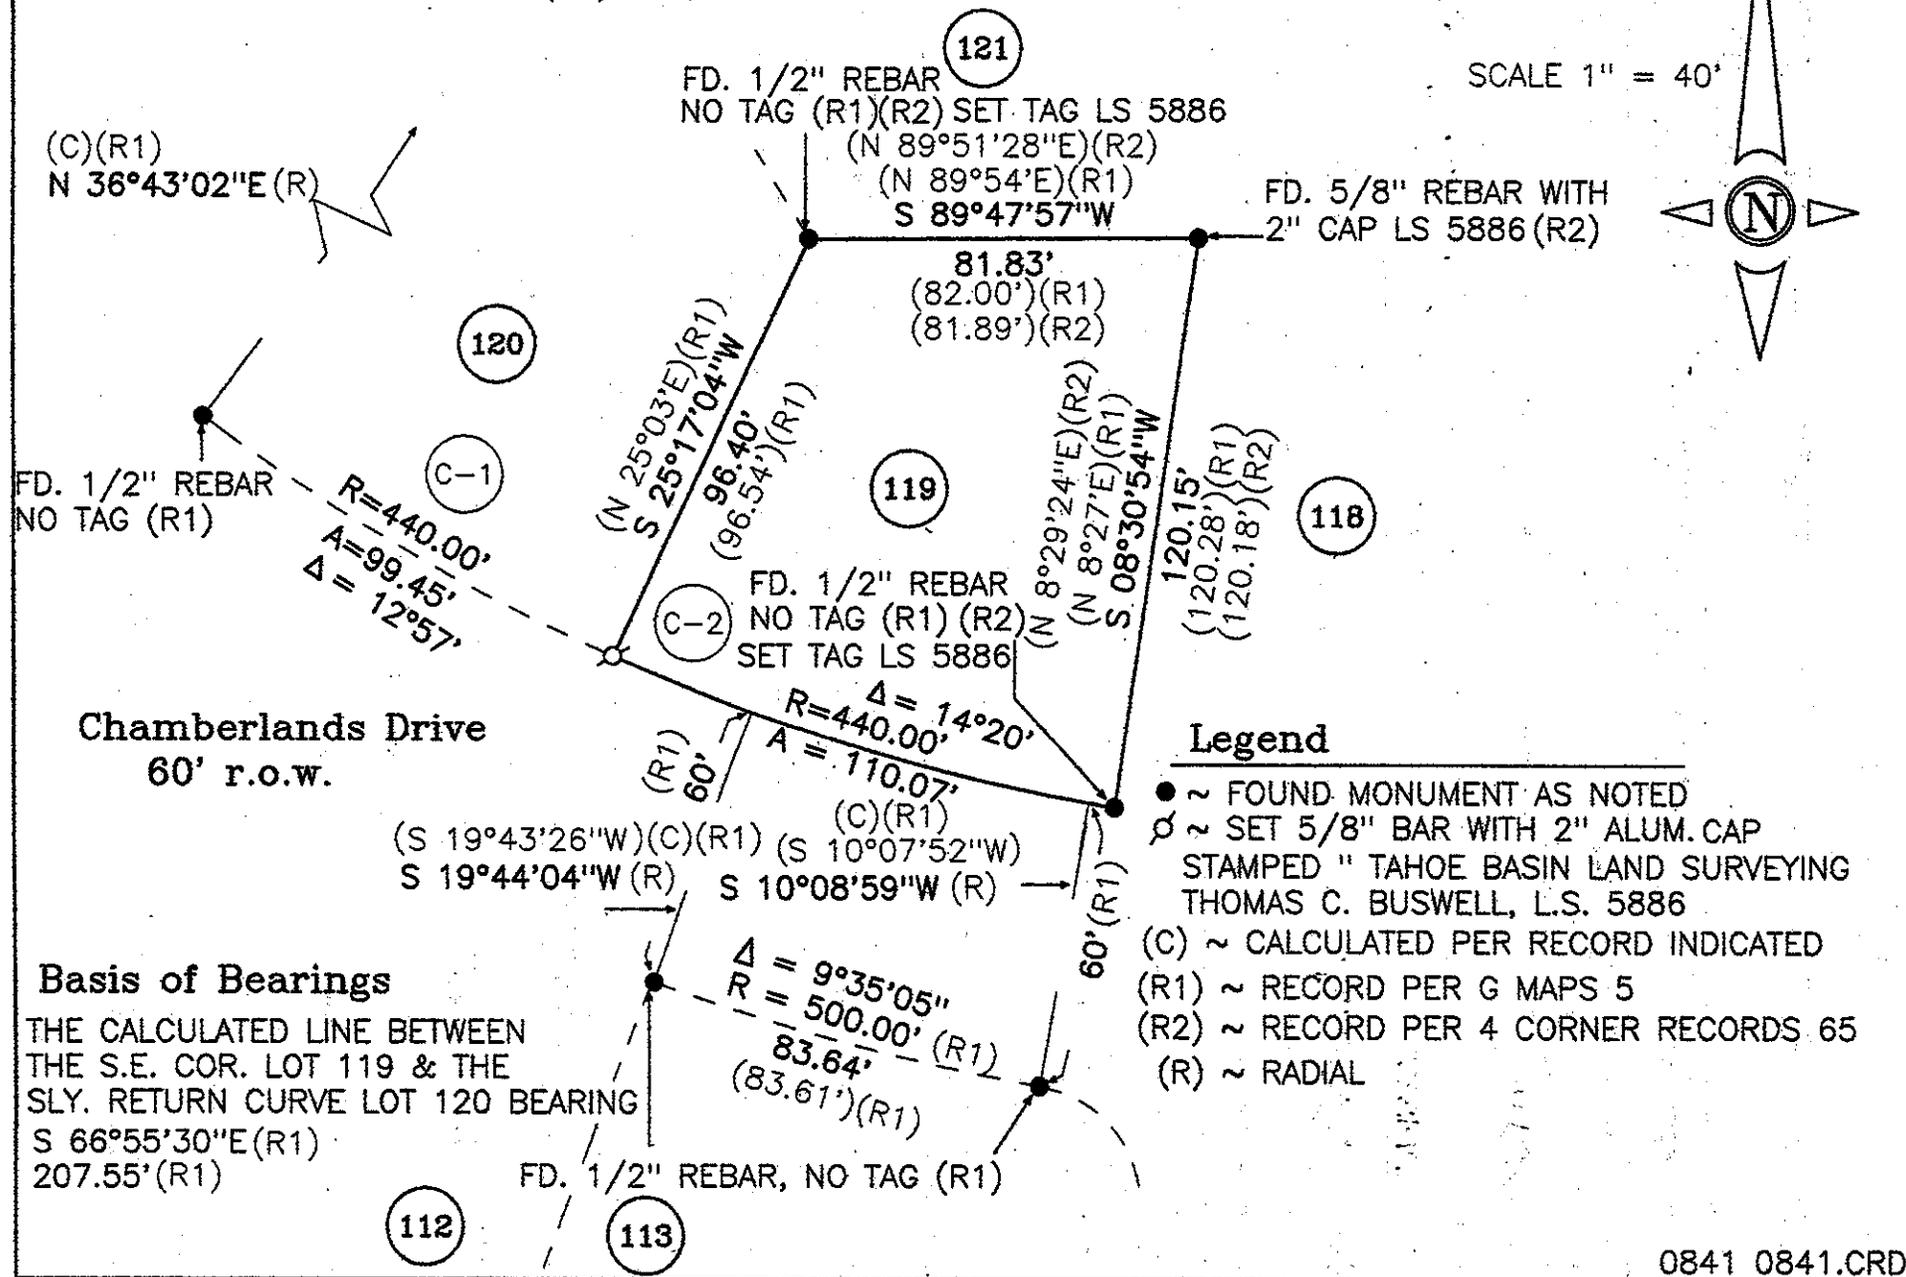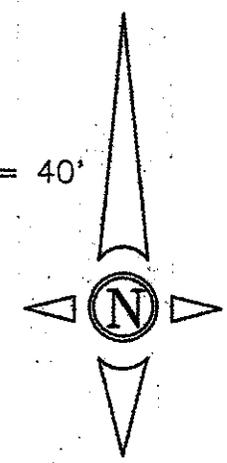

Legend

- ~ FOUND MONUMENT AS NOTED
- ⊕ ~ SET 5/8" BAR WITH 2" ALUM. CAP STAMPED "TAHOE BASIN LAND SURVEYING THOMAS C. BUSWELL, L.S. 5886"
- (C) ~ CALCULATED PER RECORD INDICATED
- (R1) ~ RECORD PER G MAPS 5
- (R2) ~ RECORD PER 4 CORNER RECORDS 65
- (R) ~ RADIAL

Basis of Bearings

THE CALCULATED LINE BETWEEN THE S.E. COR. LOT 119 & THE SLY. RETURN CURVE LOT 120 BEARING S 66°55'30"E (R1) 207.55' (R1)