


CORNER RECORD

COUNTY OF PLACER, CALIFORNIA

City of _____ Document Number 20090010

Brief Legal Description M-MAPS-29 FOLSOM LAKE ESTATES UNIT 2-C TRACT No. 392

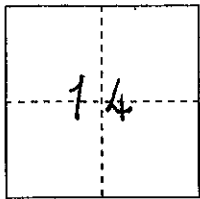

S. 14

CORNER TYPE

COORDINATES

(Optional)

T. 10 N.

Government Corner

Control

N. _____

Meander

Property

E. _____

R. 7 E.

Rancho

Other

Zone _____ Datum _____

Date of Survey _____

Elev. _____

Corner--- Left as found Found and tagged Established Reestablished Rebuilt

Identification and type of corner found: Evidence used to identify or procedure used to establish or reestablish corner:
FOUND MONUMENTS, AS SHOWN, PER BOOK M-MAPS PAGE 29, FOLSOM LAKE
ESTATES UNIT 2-C, TRACT 392 O.R.P.C. FROM FOUND MONUMENTS
ESTABLISHED REFERENCE POINTS PRIOR TO ASPHALT OVERLAY.

A description of the physical condition of the monument as found and as set or reset:
FROM REFERENCE POINTS SET MAG-NAIL W/ 1-1/4" BRASS TAG STAMPED
"PLACER CO SURVEYOR" CENTERED OVER FOUND MONUMENTS AFTER
ASPHALT OVERLAY.

SURVEYOR'S STATEMENT

This Corner Record was prepared by me or under my direction
in conformance with the Professional Land Surveyors' Act
on JANUARY 15 2009.

Signed [Signature]

L.S. or R.C.E. Number 7887 Expiration Date MAR 31, 2009




COUNTY SURVEYOR'S STATEMENT

This Corner Record was received _____ 20____
and examined and filed FEB 15 2009.


Signed Charles B. Grant Title COUNTY SURVEYOR

(L.S.) or R.C.E. Number 6158 Expiration Date 3-31-10

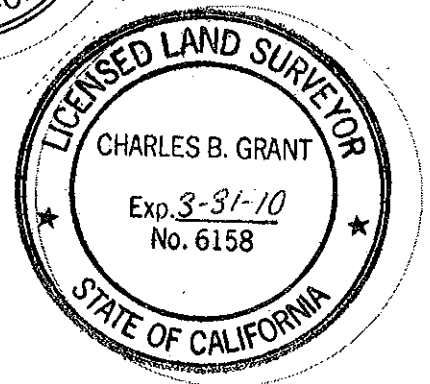

County Surveyor's Comment _____

BOOK 12 CORNER RECORDS PAGE 74

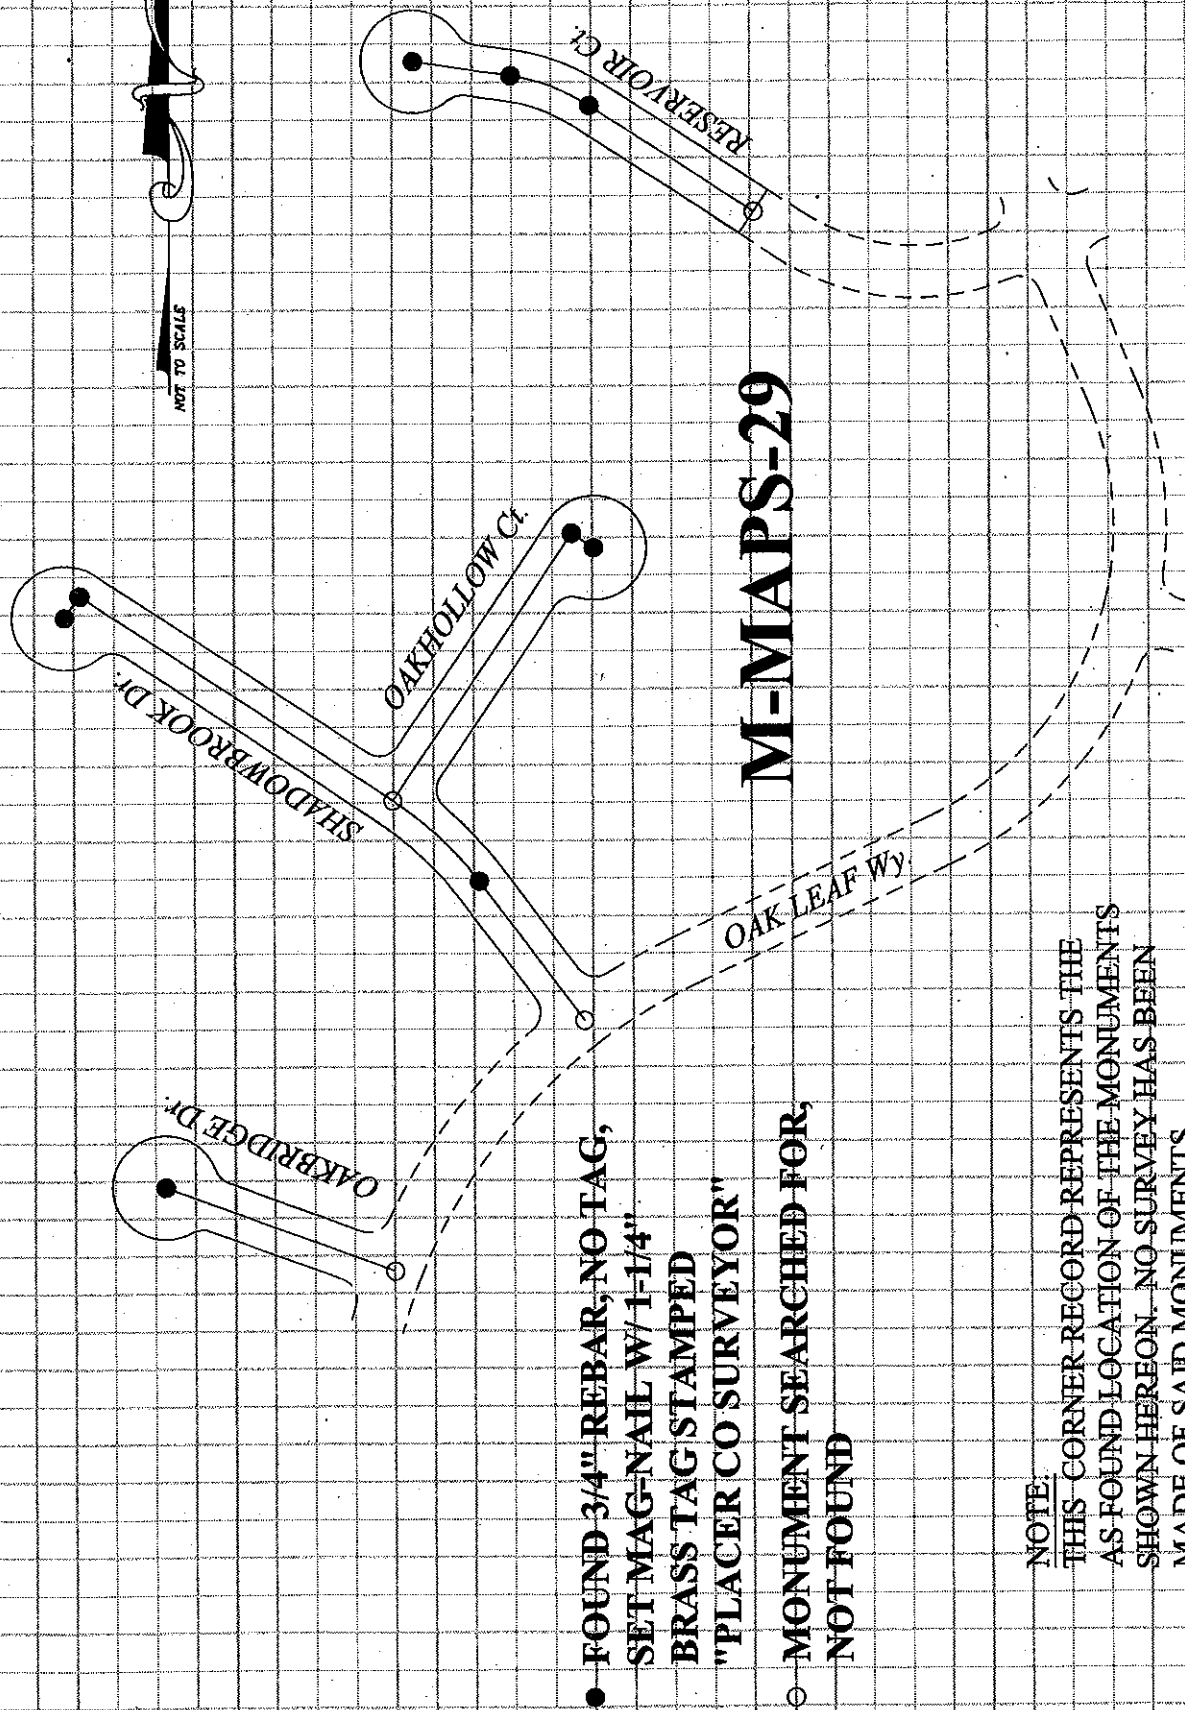

- FOUND 3/4" REBAR, NO TAG, SET MAG-NAIL W/ 1-1/4" BRASS TAG STAMPED "PLACER CO SURVEYOR"
- MONUMENT SEARCHED FOR, NOT FOUND

NOTE:
 THIS CORNER RECORD REPRESENTS THE AS FOUND LOCATION OF THE MONUMENTS SHOWN HEREON. NO SURVEY HAS BEEN MADE OF SAID MONUMENTS.