


# CORNER RECORD

# COUNTY OF PLACER, CALIFORNIA

City of \_\_\_\_\_ Document Number 20090024

Brief Legal Description RECORD of SURVEY No. 1000 9-ROS-58

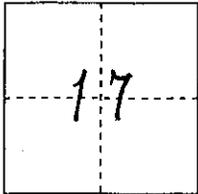

S. 17

### CORNER TYPE

### COORDINATES

(Optional)

T. 12 N.

Government Corner

Control

N. \_\_\_\_\_

Meander

Property

E. \_\_\_\_\_

R. 7 E.

Rancho

Other

Zone \_\_\_\_\_ Datum \_\_\_\_\_

Date of Survey \_\_\_\_\_

Elev. \_\_\_\_\_

Corner--- Left as found  Found and tagged  Established  Reestablished  Rebuilt

Identification and type of corner found: Evidence used to identify or procedure used to establish or reestablish corner:

FOUND R-R SPIKES IN TRAVELED WAY OF FOWLER RD. PER RECORD of SURVEY  
No. 1000, BOOK 9 of SURVEYS, PAGE 58 O.R.P.C. FROM FOUND MONUMENTS  
ESTABLISHED REFERENCE POINTS PRIOR TO ASPHALT OVERLAY

A description of the physical condition of the monument as found and as set or reset:

FROM REFERENCE POINTS SET MAG-NAIL W/ 1/4" BRASS TAG STAMPED  
" PLACER CO SURVEYOR" CENTERED OVER FOUND MONUMENT

## SURVEYOR'S STATEMENT

This Corner Record was prepared by me or under my direction  
in conformance with the Professional Land Surveyors' Act  
on February 5 2009.

Signed [Signature]

L.S. or ~~R.C.E.~~ Number 1887 Expiration Date MAR. 31, 2009




## COUNTY SURVEYOR'S STATEMENT

This Corner Record was received \_\_\_\_\_ 20\_\_\_\_

and examined and filed FEBRUARY 27 2009.

Signed Charles B. Grant Title COUNTY SURVEYOR

L.S. or R.C.E. Number 6158 Expiration Date 3-31-10

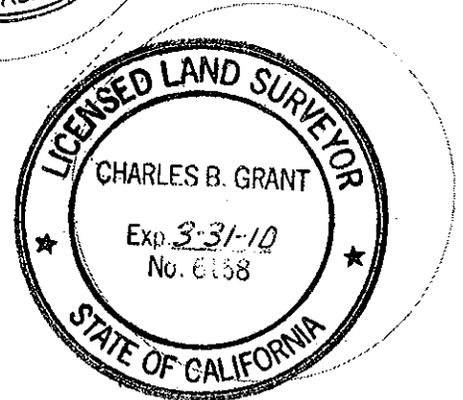


County Surveyor's Comment \_\_\_\_\_

BOOK 12 CORNER RECORDS PAGE 90

Fd. 1" HEX HEAD DRILL STEEL,  
NO TAG, AT RECORD DISTANCE,  
BEARING NOT MEASURED (1)

# 9-ROS-58

SHEET 5 of 5

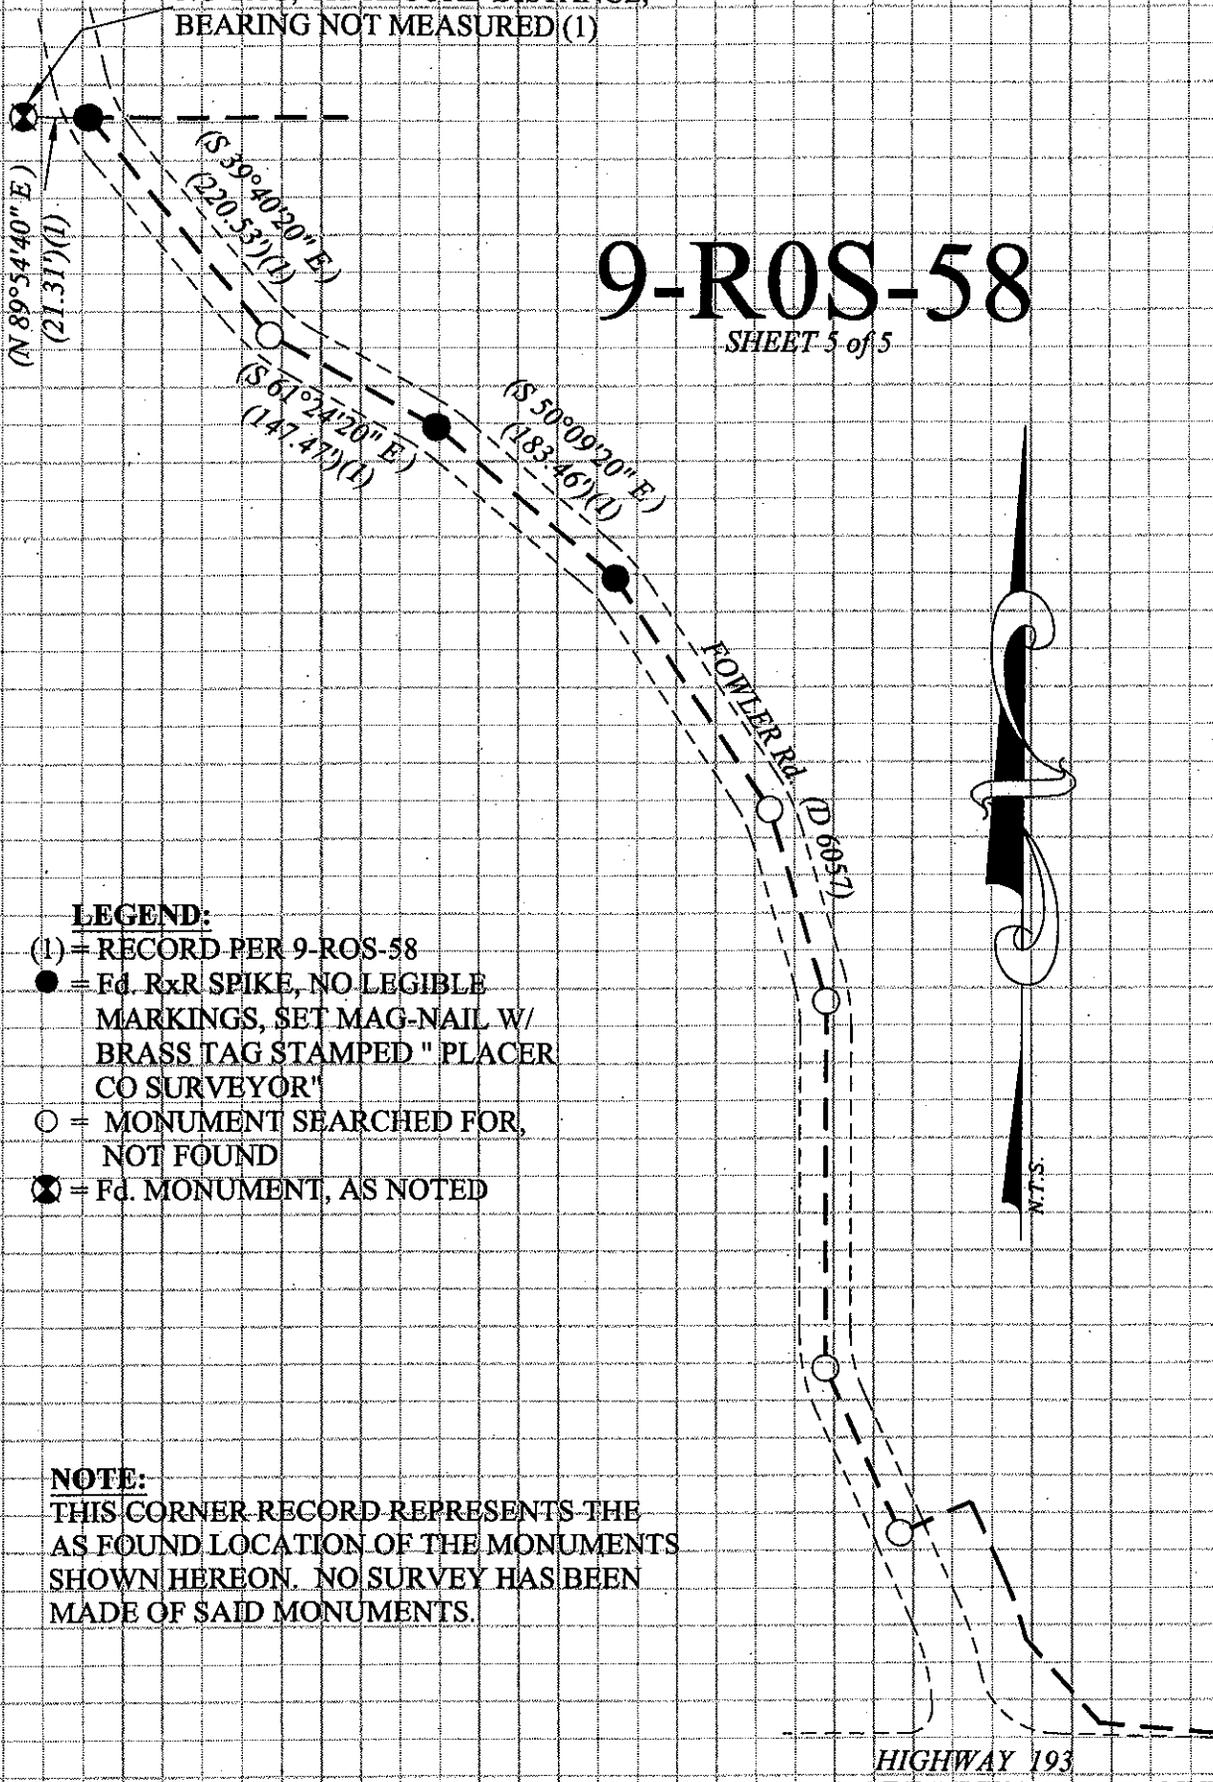

**LEGEND:**

- (1) = RECORD PER 9-ROS-58
- = Fd. RxR SPIKE, NO LEGIBLE MARKINGS, SET MAG-NAIL W/ BRASS TAG STAMPED "PLACER CO SURVEYOR"
- = MONUMENT SEARCHED FOR, NOT FOUND
- ⊗ = Fd. MONUMENT, AS NOTED

**NOTE:**

THIS CORNER RECORD REPRESENTS THE AS FOUND LOCATION OF THE MONUMENTS SHOWN HEREON. NO SURVEY HAS BEEN MADE OF SAID MONUMENTS.