


CORNER RECORD

COUNTY OF PLACER, CALIFORNIA

City of Colfax

Document Number 20090056

Brief Legal Description S.W. Corner of Parcel 1 of 27 PM 98

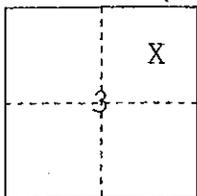

S. 3

CORNER TYPE

COORDINATES

(Optional)

T. 14 N.

Government Corner

Control

N. _____

Meander

Property

E. _____

R. 9 E.

Rancho

Other

Zone _____ Datum _____

Date of Survey 06/24/09

Elev. _____

Corner--- Left as found Found and tagged Established Reestablished Rebuilt

Identification and type of corner found: Evidence used to identify or procedure used to establish or reestablish corner:
Found monuments as per 27 PM 98. Utilized record monuments to confirm the
location of the S.W. corner of Parcel 1 of 27 PM 98, which is marked by
a chized "x" in existing sidewalk.

A description of the physical condition of the monument as found and as set or reset: _____

See diagram on reverse side of this sheet.

SURVEYOR'S STATEMENT


This Corner Record was prepared by me or under my direction in conformance with the Professional Land Surveyors' Act

on July 1 2009

Signed [Signature]

L.S. or R.C.E. Number 4415 Expiration Date 09/30/09

11

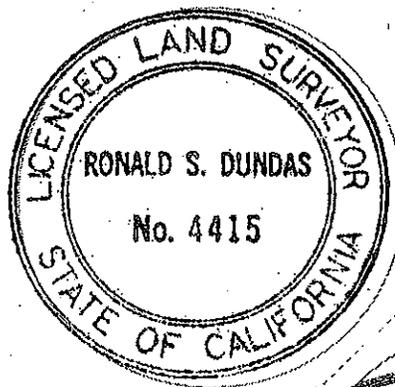


COUNTY SURVEYOR'S STATEMENT

This Corner Record was received _____ 20____

and examined and filed OCTOBER 16 2009

Signed [Signature] Title COUNTY SURVEYOR

L.S. or R.C.E. Number 6158 Expiration Date 3-31-10

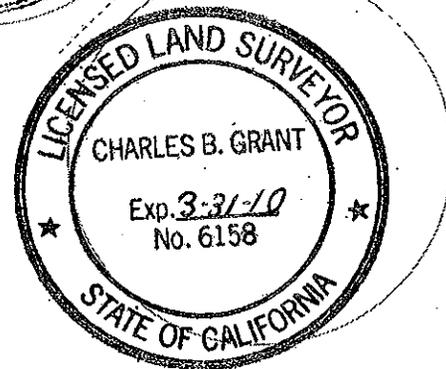


County Surveyor's Comment _____

BOOK 13 CORNER RECORDS PAGE 64

NOTE: ALL BEARINGS AND DISTANCES SHOWN
HEREON ARE RECORD AS PER (R1)

Scale 1" = 40'

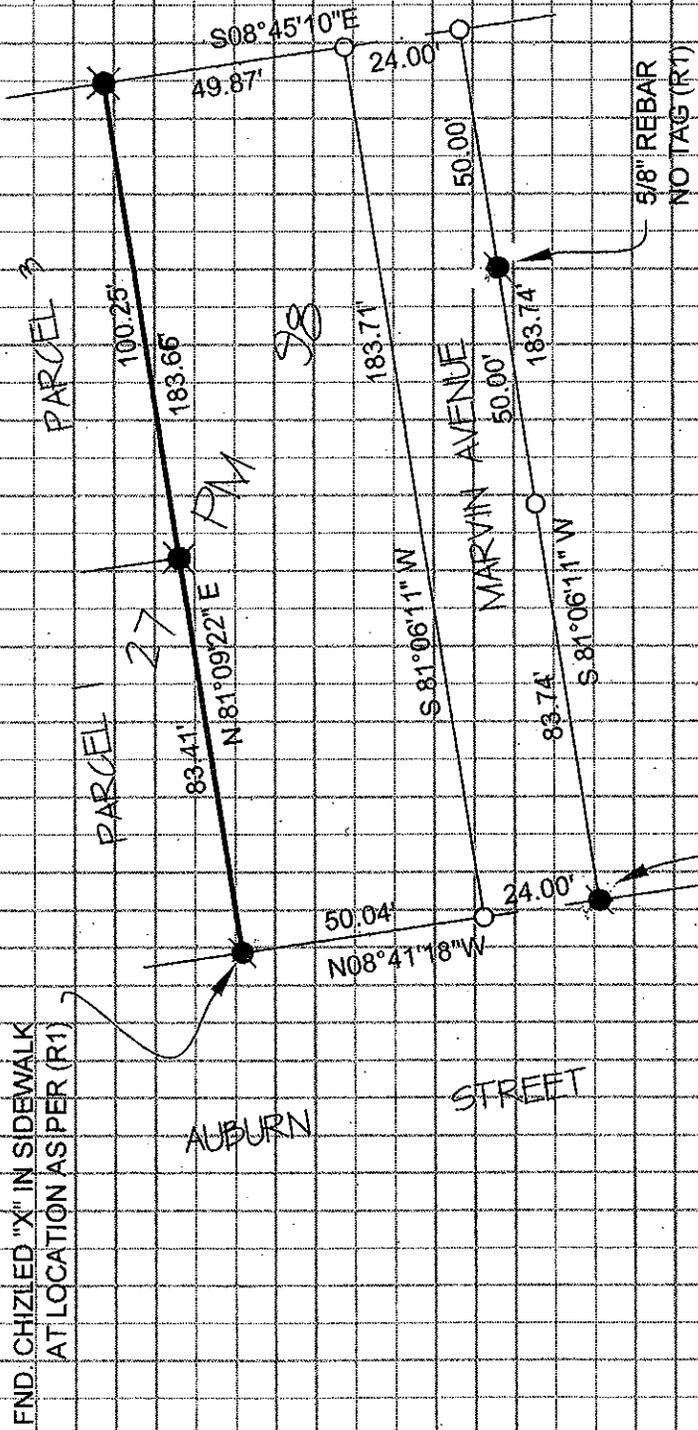

END CHISELED "X" IN SIDEWALK
AT LOCATION AS PER (R1)

LEGEND

- FOUND 3/4" IRON PIPE TAGGED LS 3286 (R1)
- FOUND MONUMENT AS NOTED
- DIMENSION POINT - NOTHING FOUND OR SET - (R1)
- COR. CONCRETE WALLS (R1)