


CORNER RECORD

COUNTY OF PLACER, CALIFORNIA

Document Number 20090084

Brief Legal Description:

Parcel 2 of the Quitclaim Deed recorded as Document No.97-0022691 Official Records of Placer County.

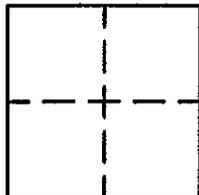

Sec.28
T.13 N.
R.8 E.

CORNER TYPE

Government Corner Control
Meander Property
Rancho Other
Date of Survey: July, 2009

COORDINATES
(Optional)

N.
E.
Zone Datum
Elev.

Corner — Left as found Found and tagged Established Reestablished Rebuilt

Identification and type of corner found: Evidence used to identify or procedure used to establish or reestablish corner:

No record corner monuments were found for Parcel 2 of Quitclaim Deed No. 97-0022691, ORPC. Record corner monuments found as shown hereon per Parcel Map 14 PM 136, PCR were used to reestablish missing corners. See sketch map on reverse side.

A description of the physical condition of the monument as found and as set or reset:

Parcel 2, Quitclaim Deed No. 97-0022691 corners were reset with monuments described as follows: Southwest, Southeast, Northwest and Northeast property corners - 3/4" rebar with copper collar stamped LS 4751.

SURVEYOR'S STATEMENT

This Corner Record was prepared by me or under my direction in conformance with the Land

Surveyor's Act on October 27 2009.

Signed [Signature] LS. 4751




COUNTY SURVEYOR'S STATEMENT

This Corner Record was received _____ 20____ and examined


and filed NOVEMBER 12 2009.

Signed [Signature] Title COUNTY SURVEYOR
LS 6158 LICENSE EXPIRES 3-31-10

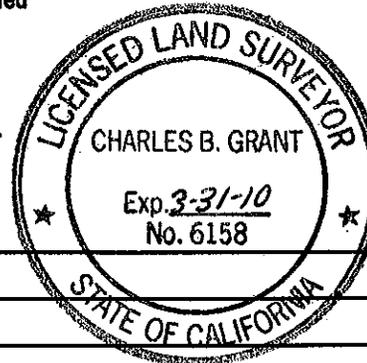

County Surveyor's Comment _____

BOOK 13 CORNER RECORD PAGE 68


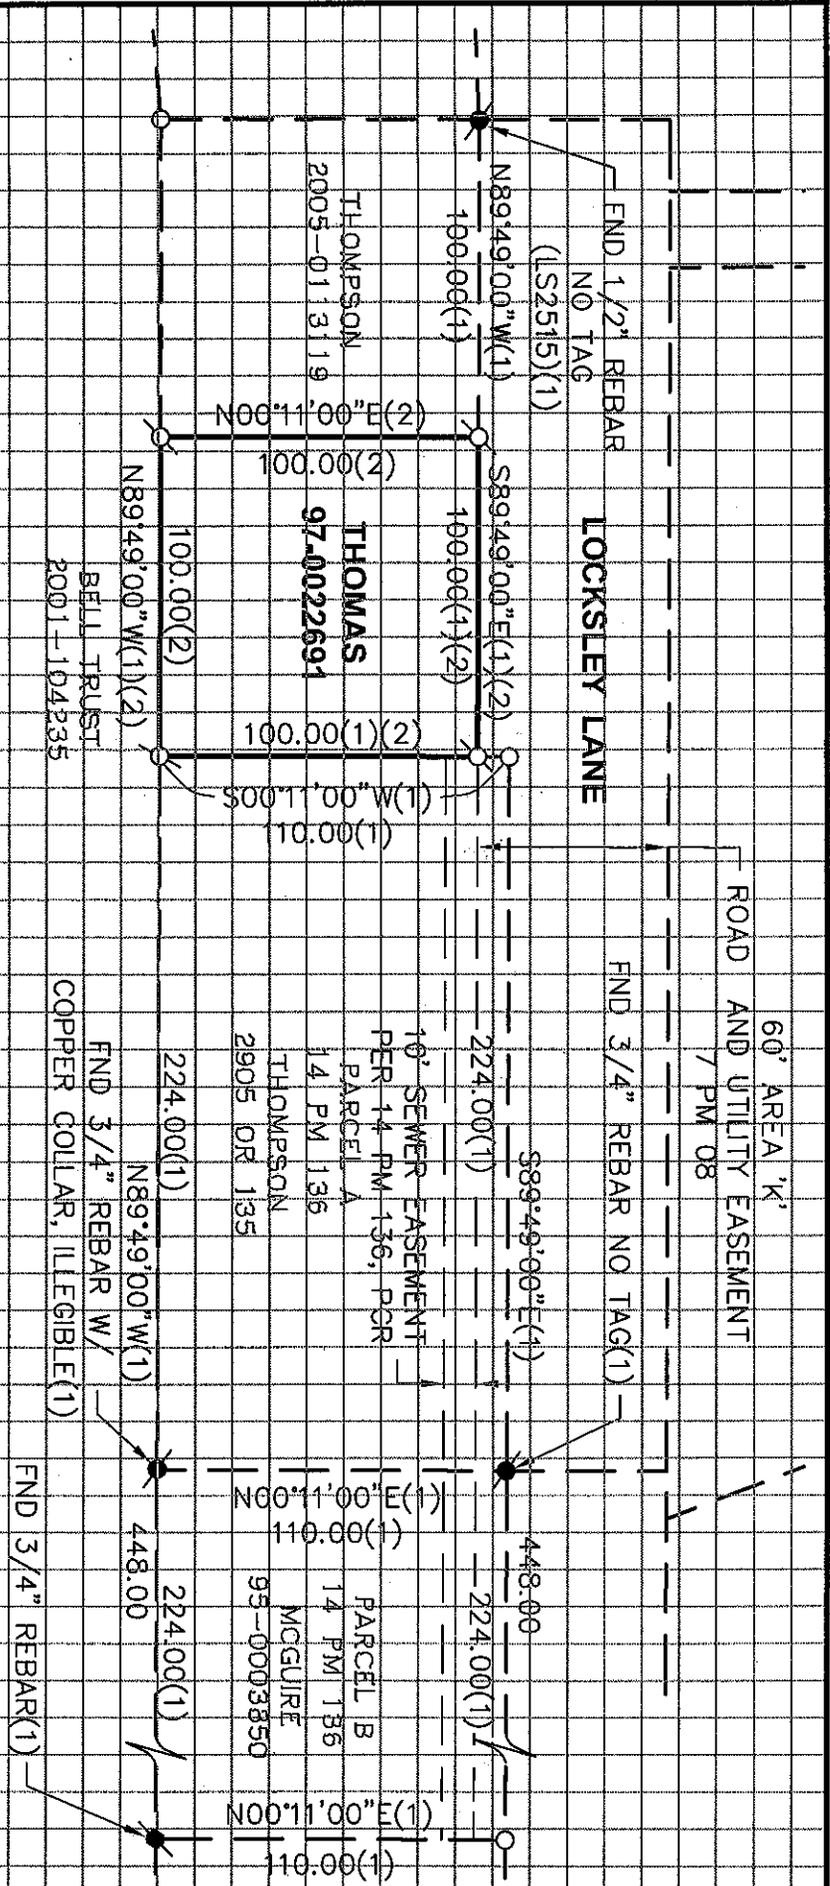


NOTES

1. FOUND MONUMENTS AT PROPERTY CORNERS WERE ACCEPTED AS OCCUPYING RECORD POSITIONS PER 14 MAPS 136, PCR.

LEGEND

- FOUND MONUMENT AS NOTED
- SET 3/4" IRON PIN W/ COPPER COLLAR STAMPED "LS 4751"
- DIMENSION POINT - NOTHING FOUND OR SET
- (1) RECORD PER 14 PM 136, PCR
- (2) RECORD PER 97 0022691, ORPC

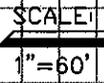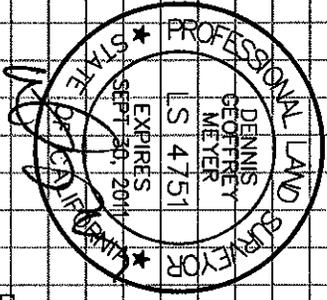

12430 LOCKESLEY LANE
 A PORTION OF
 SECTION 28, T.13N., R.8 E., M.D.M.
 PLACER COUNTY, CALIFORNIA
 SCALE: 1"=60' OCTOBER 27, 2009

ANDREGG
 GEOMATICS
 www.andregg.com
 800-400-7072