


CORNER RECORD

Document Number 20090095
 City of ROSEVILLE County of PLACER, California

Brief Legal Description MON. IN SIERRA COLLEGE BLVD SLY OF E. ROSEVILLE PKWY

CORNER TYPE		COORDINATES(Optional)	
Government Corner <input type="checkbox"/>	Control <input type="checkbox"/>	N. _____	
Meander <input type="checkbox"/>	Property <input type="checkbox"/>	E. _____	
Rancho <input type="checkbox"/>	Other <input checked="" type="checkbox"/>	Zone _____ NAD27 <input type="checkbox"/> NAD83 <input type="checkbox"/>	
		NAD83 Epoch _____	
		Elev. _____	
		Vert. Datum: NGVD29 <input type="checkbox"/> NADV88 <input type="checkbox"/>	
		Meas. Units: Metric <input type="checkbox"/> Imperial <input type="checkbox"/>	

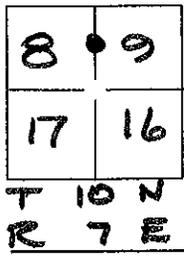


Corner - Left as found Found and tagged Established Reestablished Rebuilt

Identification and type of corner found: Evidence used to identify or procedure used to establish or reestablish the corner:
FOUND BRASS CAP IN STANDARD MONUMENT BOX AT POSITION FOR BC ON PROPOSED Q PER Q MAPS 13, OFFICIAL RECORDS PLACER COUNTY, CALIFORNIA. TIED MON. TO PROJECT SURVEY CONTROL FOR MEDIAN ISLAND PROJECT. AFTER CONSTRUCTION OF NEW CURB, MON. WAS REBUILT AT SAME POSITION BASED ON SURVEY CONTROL.

A description of the physical condition of the monument as found and as set or reset:
MONUMENT WAS REMOVED DURING CONSTRUCTION OF MEDIAN ISLAND IMPROVEMENTS. AFTER CONSTRUCTION, MON. WAS REPLACED WITH TAG STAMPED "LS 7010" IN DRILL HOLE IN TOP OF CURB


SURVEYOR'S STATEMENT

This Corner Record was prepared by me or under my direction in conformance with the Land Surveyor's Act on FEBRUARY 4 2010
 Signed D. Ian Wilson P.L.S. ~~7010~~ No.: 7010

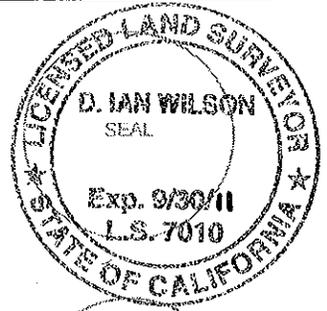



COUNTY SURVEYOR'S STATEMENT

This Corner Record was received _____ and examined _____
 and filed FEBRUARY 16 2010
 Signed Charles B. Grant (P.L.S. or R.C.E. No.: 6158)
 Title COUNTY SURVEYOR LICENSE EXPIRES 3-31-10
 County Surveyor's Comment _____

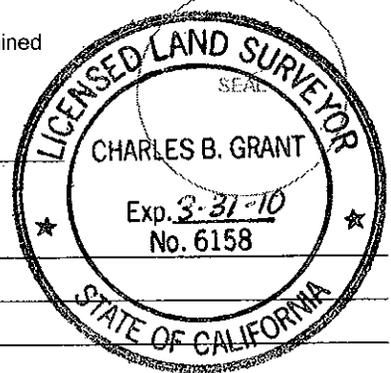

BOOK 13 CORNER RECORDS, PAGE 78

EAST ROSEVILLE PKWY

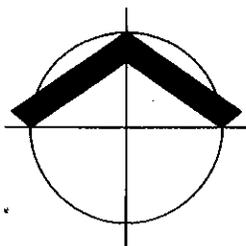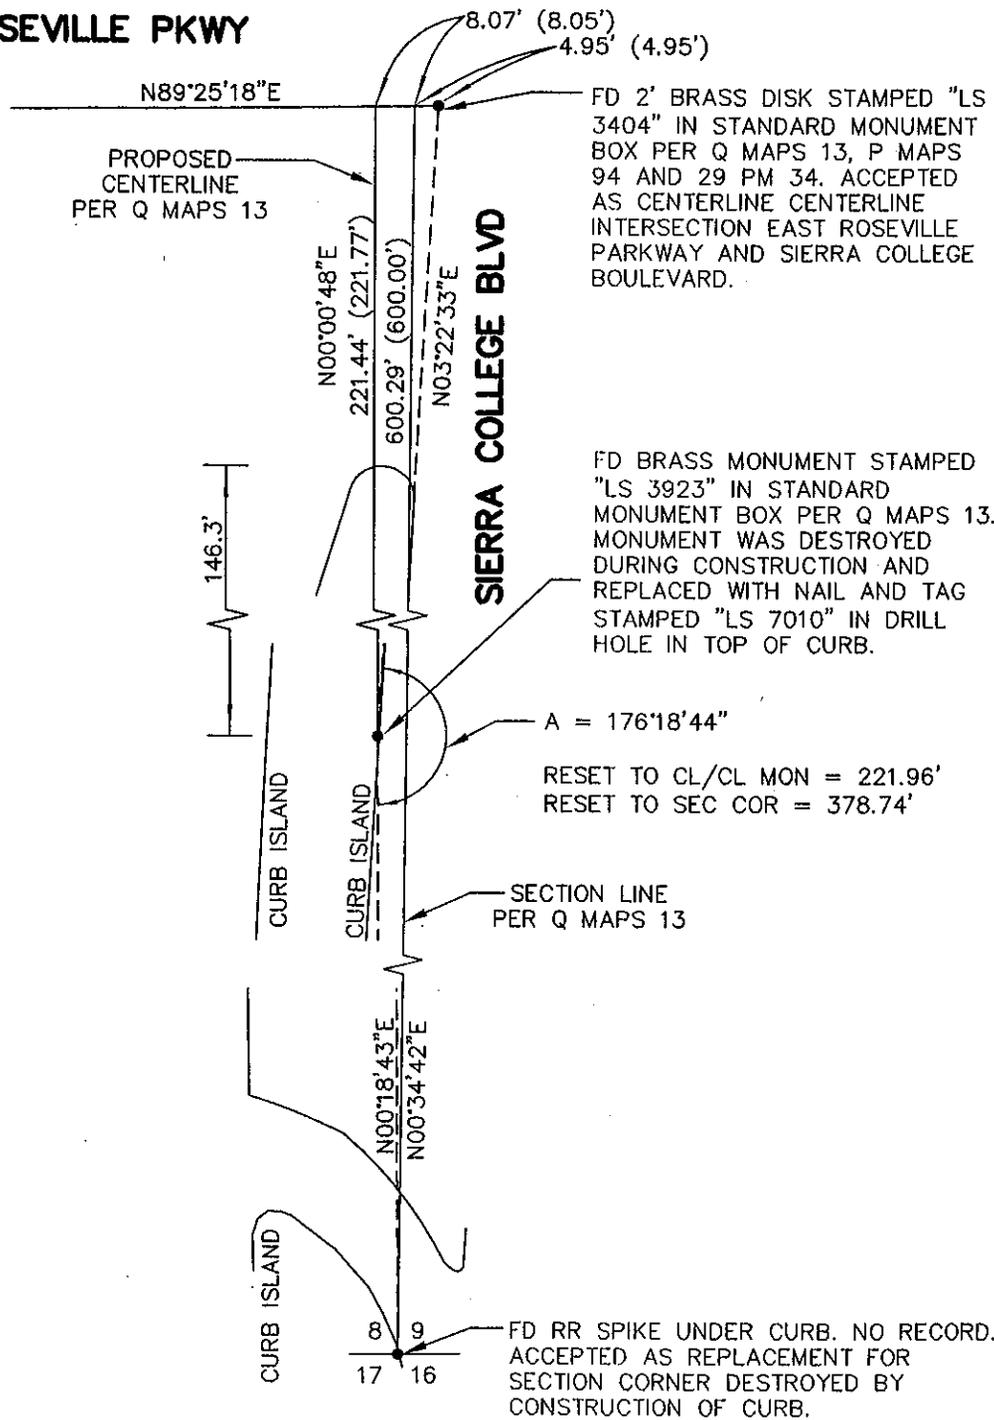

SCALE: 1"=40'



PARENTHEICAL DATA IS TAKEN FROM Q MAPS 13, OFFICIAL RECORDS OF PLACER COUNTY, CALIFORNIA.

WEN9167