


CORNER RECORD

COUNTY OF PLACER, CALIFORNIA

City of Loomis

Document Number 20100008

Brief Legal Description Southeast corner lot 8 of Himes Tract, Book "A" Maps, Page 30, as shown on Book 19 Surveys, Page 46, Placer County Official Records.

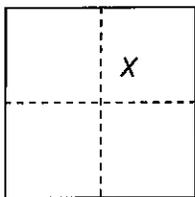

S. 16

CORNER TYPE

COORDINATES

(Optional)

T. 11N

Government Corner

Control

N. _____

R. 7E

Meander

Property

E. _____

M.D.B.&M.

Rancho

Other

Zone _____ Datum _____

Date of Survey February 27, 2010

Elev. _____

Corner---

Left as found

Found and tagged

Established

Reestablished

Rebuilt

Identification and type of corner found: Evidence used to identify or procedure used to establish or reestablish corner: I found monuments marking the east line of lots 7 & 8, per book "A" Maps, page 30 as shown on the map filed in book 19, Surveys, page 46, these monuments agreed with the dimensions shown on said map. I held these monuments to reestablish the southeast corner of said lot 8

A description of the physical condition of the monument as found and as set or reset: The monuments found marking the east line of lots 7 & 8 were found in stable condition, being a 1/2" iron pin with no markings and 2 - 1/2" rebars w/ plastic caps marked "LS 3341". The southeast corner of said lot 8 was set at record distance between monuments set per book 19, Surveys, page 46 with a 3/4" x 24" Iron pipe with 2" aluminum cap marked "LS 8311", set flush with the asphalt.


SURVEYOR'S STATEMENT

This Corner Record was prepared by me or under my direction in conformance with the Professional Land Surveyors' Act

on April 27 2010

Signed Sean Tully

L.S. or R.C.E. Number L.S.8311 Expiration Date 12/31/11

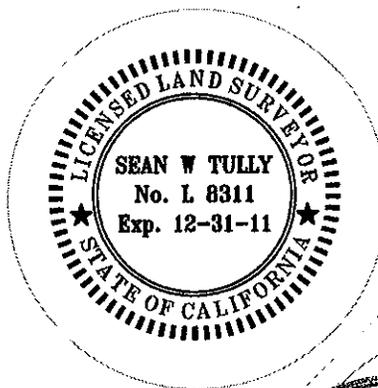


COUNTY SURVEYOR'S STATEMENT

This Corner Record was received _____ 20____

and examined and filed APRIL 29 2010


Signed Ch. B. Grant Title COUNTY SURVEYOR

L.S. or R.C.E. Number 6158 Expiration Date 3-31-12

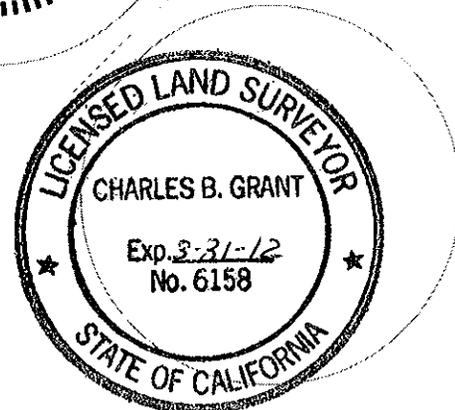

County Surveyor's Comment _____

BOOK 19 CORNER RECORDS PAGE 87

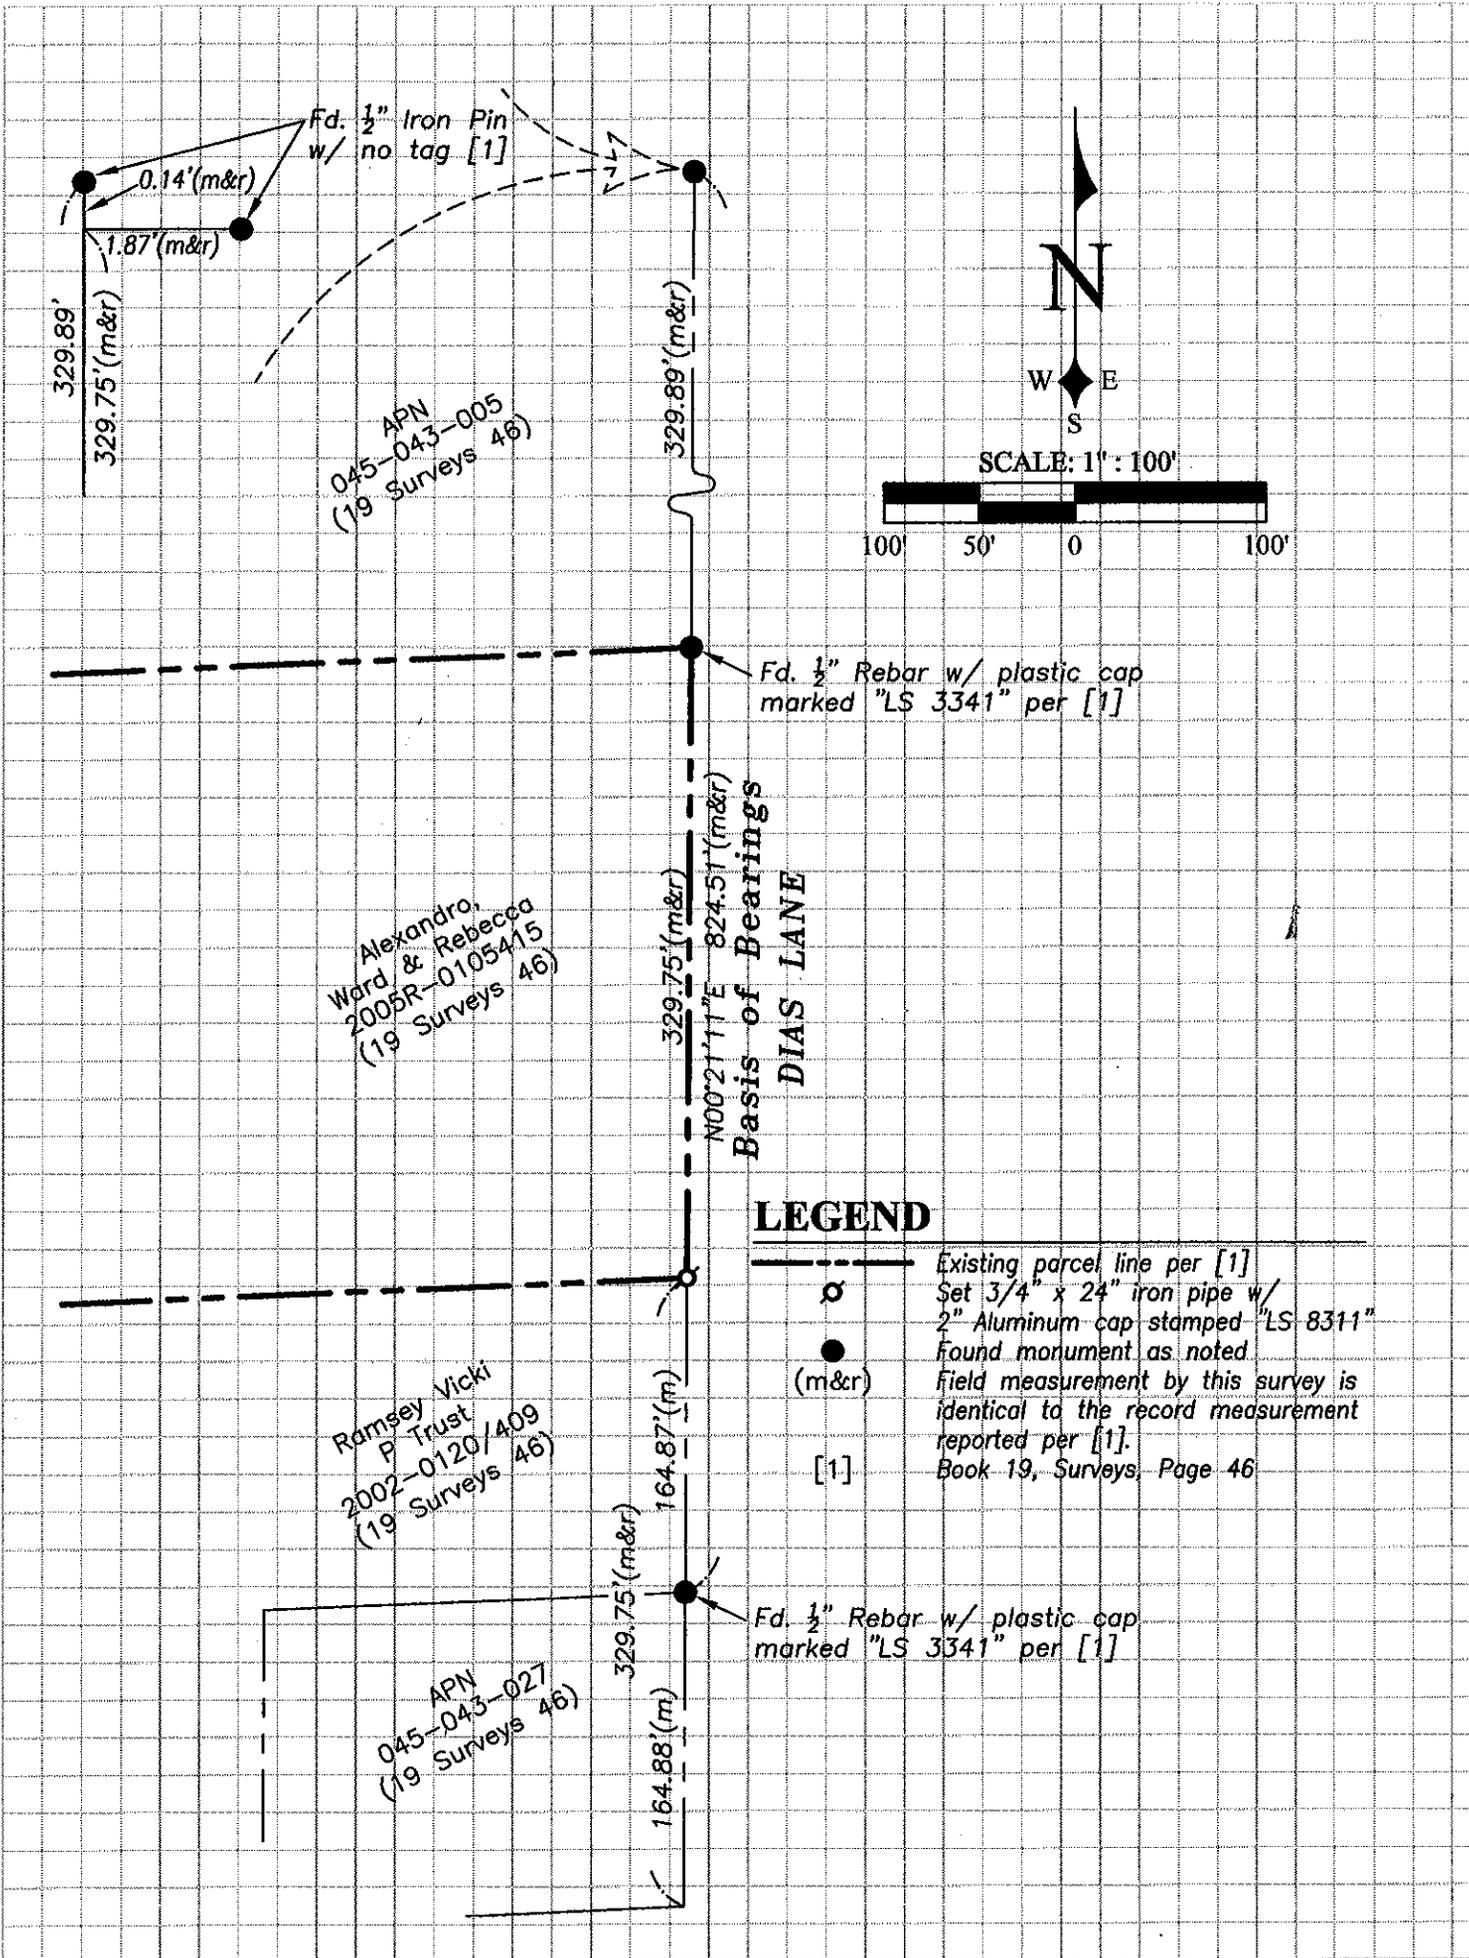

LEGEND

- Existing parcel line per [1]
- Set 3/4" x 24" iron pipe w/ 2" Aluminum cap stamped "LS 8311" found monument as noted
- (m&r) field measurement by this survey is identical to the record measurement reported per [1].
- [1] Book 19, Surveys, Page 46