


CORNER RECORD

COUNTY OF PLACER, CALIFORNIA

City of _____ Document Number 20100001

Brief Legal Description Lot 15, Block D, Squaw Valley Estates Subdivision #1, E/Maps/47

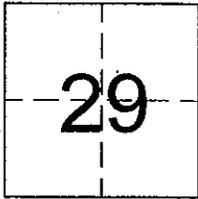

CORNER TYPE

T16N Government Corner Control
 Meander Property
 R16E Rancho Other
 Date of Survey 10-06-09

COORDINATES (Optional)
 N. _____
 E. _____
 Zone _____ NAD27 NAD83
 NAD83 Epoch _____
 Elev. _____
 Vert. Datum: NGVD29 NAVD88
 Meas. Units: Metric Imperial

Corner - Left as found Found and tagged Established Reestablished Rebuilt

Identification and type of corner found: Evidence used to identify or procedure used to establish or reestablish the corner:
See sketch on back.

Found 3/4" iron pipe in record position at the Northwest corner of Lot 17 and a 3/4" rebar at the Northeast corner of Lot 15. Found 1/2" and 5/8" rebars and a 2" iron pipe in record position along the Southerly boundary of Lot 15.

A description of the physical condition of the monument as found and as set or reset:
See sketch on back.

Set 5/8" rebar tagged LS 6819 in record location.

SURVEYOR'S STATEMENT

This Corner Record was prepared by me or under my direction in conformance with the Land Surveyor's Act on January 28, 2010

Signed Keith D. Masuda P.L.S. or R.C.E. No. 6819



COUNTY SURVEYOR'S STATEMENT

This Corner Record was received _____

and examined and filed, August 4, 2010

Signed Leslie Amsh (P.L.S.) or R.C.E. No. 6584

Title, Deputy County Surveyor



County Surveyor's Comment _____

The filing of this Corner Record does not constitute agreement with the location shown, or relinquishment of any portion of the right-of-way for Sandy Way (U6004) as dedicated on the map entitled Squaw Valley Estates Subdivision #1 filed in Book E of Maps at Page 47, Placer County Official Records.



BOOK 13 CORNER RECORDS PAGE 90

PLAT OF SURVEY

LOT 15, BLOCK D, SQUAW VALLEY ESTATES SUBDIVISION #1, E/MAPS/47, P.C.R.
SECTION 29, TOWNSHIP 16 NORTH, RANGE 16 EAST, M.D.M.

COUNTY OF PLACER
SCALE: 1" = 50'

CALIFORNIA
OCTOBER 28, 2009

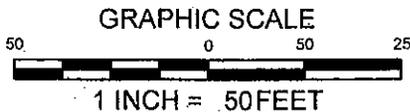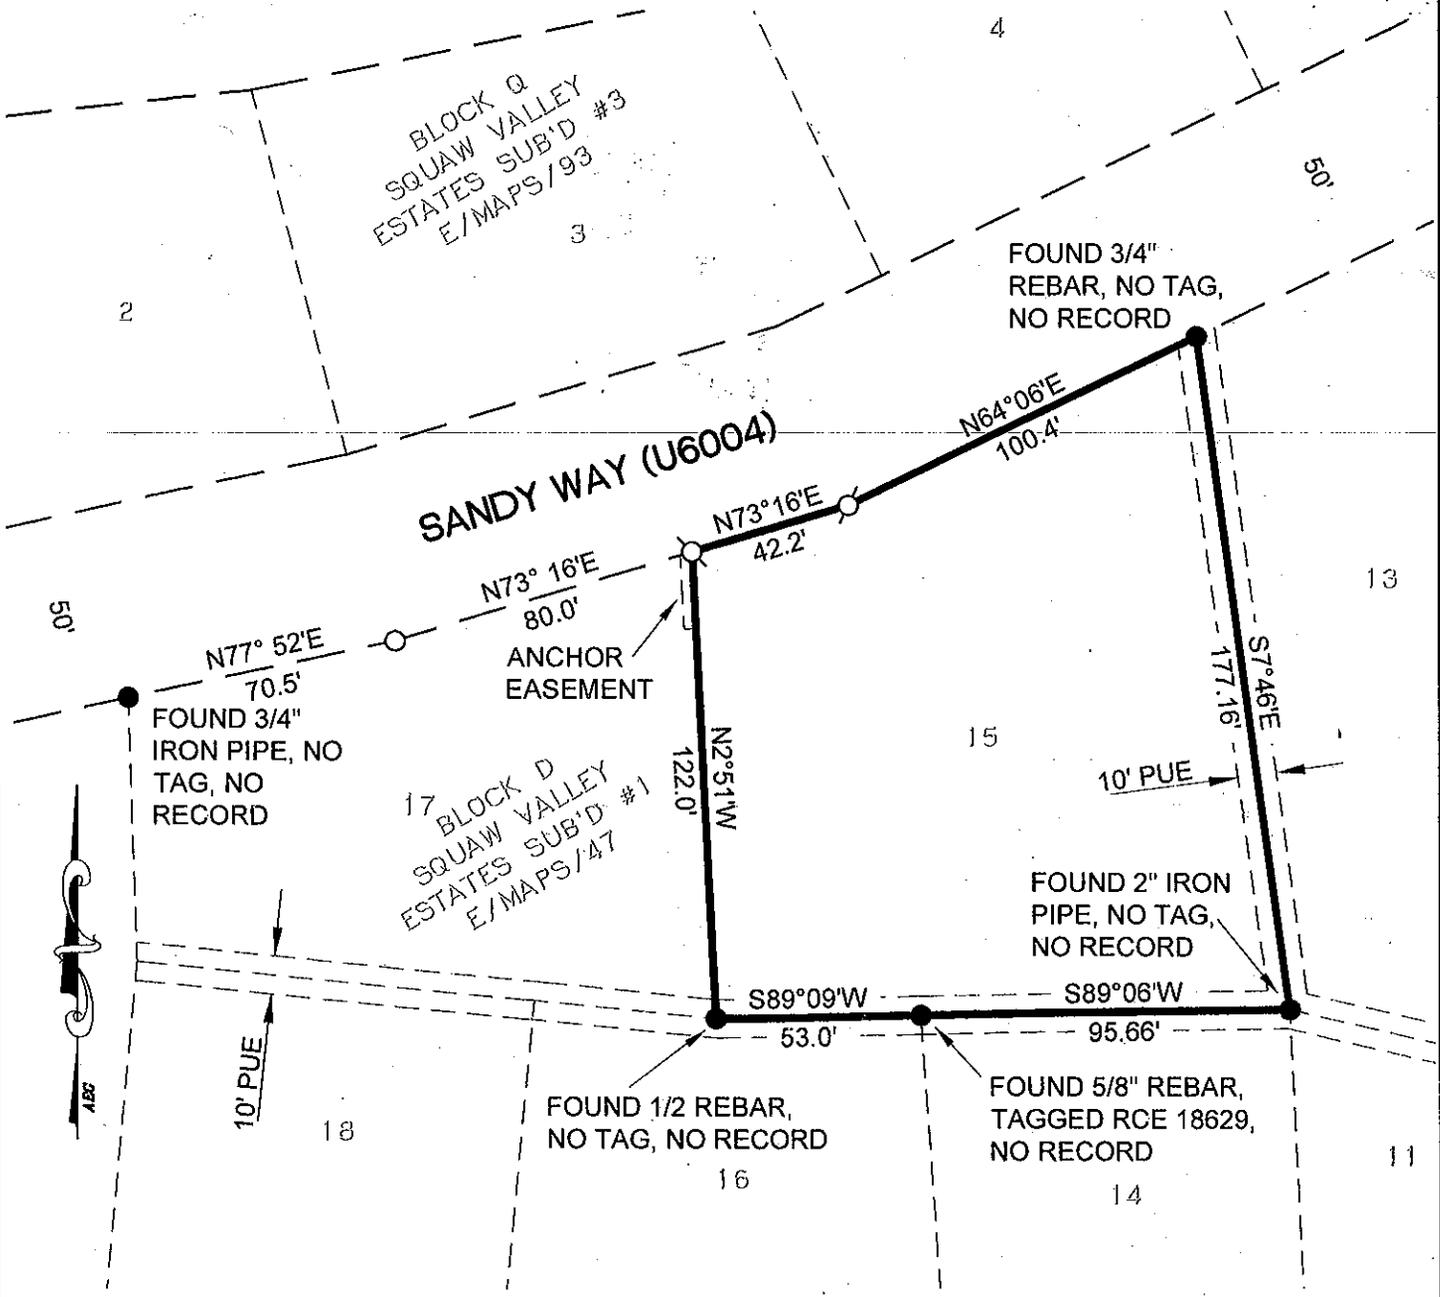

LEGEND

- FOUND MONUMENTS AS NOTED
- NOTHING FOUND, NOTHING SET
- ⊗ SET 5/8" REBAR TAGGED LS 6819

ALL DIMENSIONS AND EASEMENTS SHOWN ARE PER E/MAPS/47
NO MATERIAL DISCREPANCY WAS FOUND PER SAID MAP

BOOK 13 CORNER RECORDS PAGE 90