


CORNER RECORD

COUNTY OF PLACER, CALIFORNIA

City of _____ Document Number 20100003

Brief Legal Description Lot 26, Block B & Lot 18, Block E, Forest Glen Subdivision, F/Maps/21

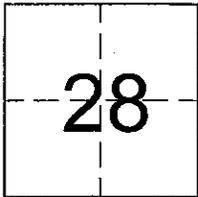

CORNER TYPE

T16N Government Corner Control
 Meander Property
 R16E Rancho Other
 Date of Survey 08-05-09

COORDINATES (Optional)

N. _____
 E. _____
 Zone _____ NAD27 NAD83
 NAD83 Epoch _____
 Elev. _____
 Vert. Datum: NGVD29 NAVD88
 Meas. Units: Metric Imperial

Corner - Left as found Found and tagged Established Reestablished Rebuilt

Identification and type of corner found: Evidence used to identify or procedure used to establish or reestablish the corner: See sketch on back.

Found 1/2" rebar in record position along Westerly property line of Lot 18. Found 1/2" rebar in record position along Westerly property line of Lot 25. Found 1/2" rebars in record positions along Glen Forest Road.

A description of the physical condition of the monument as found and as set or reset: See sketch on back.

Set 5/8" rebar tagged LS 6819 in record locations.


SURVEYOR'S STATEMENT

This Corner Record was prepared by me or under my direction in conformance with the Land Surveyor's Act on December 21, 2009. Signed [Signature] P.L.S. or R.C.E. No. 6819



COUNTY SURVEYOR'S STATEMENT

This Corner Record was received _____ and examined and filed, August 4, 2010. Signed [Signature] P.L.S. or R.C.E. No. 6584. Title, Deputy County Surveyor. County Surveyor's Comment _____

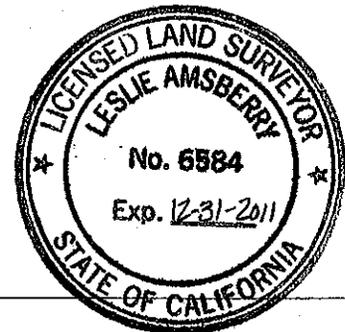

BOOK 13 CORNER RECORDS PAGE 92


PLAT OF SURVEY

LOT 26, BLOCK B & LOT 18, BLOCK E, FOREST GLEN SUBDIVISION, F/MAPS/21, P.C.R.
SECTION 28, TOWNSHIP 16 NORTH, RANGE 16 EAST, M.D.M.


COUNTY OF PLACER
SCALE: 1" = 50'

CALIFORNIA
DECEMBER 21, 2009

SQUAW VALLEY VIEW
H/MAPS/95

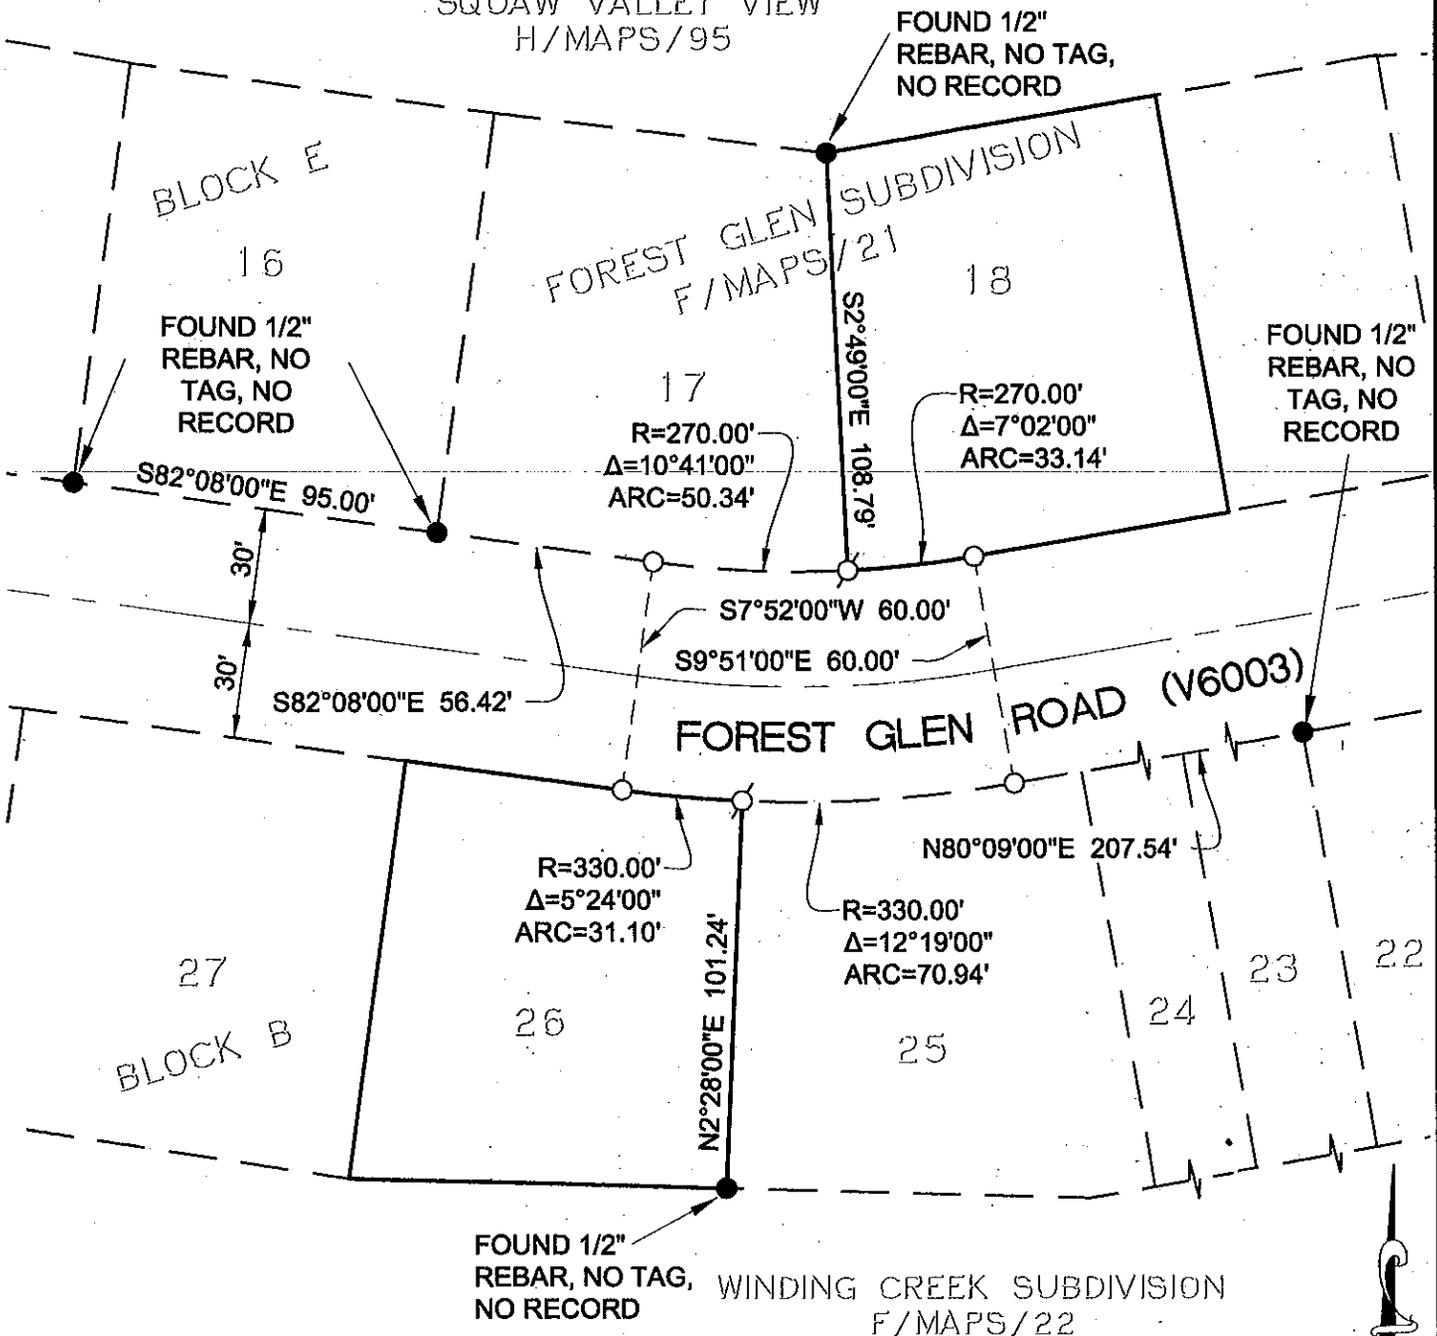

BOOK 13
CORNER RECORDS PAGE 92

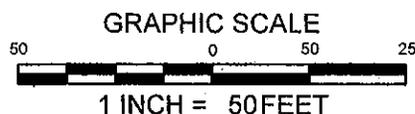

LEGEND

- FOUND MONUMENTS AS NOTED
- NOTHING FOUND, NOTHING SET
- ⊗ SET 5/8" REBAR TAGGED LS 6819

ALL DIMENSIONS ARE PER F/MAPS/21
NO MATERIAL DISCREPANCY WAS FOUND PER SAID MAP