

CORNER RECORD

Document Number 20080080


City of _____

County of PLACER, California

Brief Legal Description LOTS 71,72 & 73,74 AND THE CENTERLINE OF OLANA DRIVE, MARTIS CAMP UNIT No.1 PER BOOK BB, PG. 17, SEE SHEET 34 & 35 OF 56.

CORNER TYPE

COORDINATES(Optional)

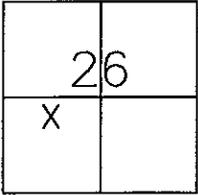

S26
T17N
R16E

Government Corner Control
 Meander Property
 Rancho Other

N. _____
 E. _____
 Zone _____ NAD27 NAD83
 NAD83 Epoch _____
 Elev. _____
 Vert.Datu: NGVD29 NADV88
 Meas.Units: Metric Imperial

Date of Survey NOV. 3, 2008

APN: 106-050-007 & 106-030-013, 014, & 015

Corner - Left as found Found and tagged Established Reestablished Rebuilt


Identification and type of corner found: Evidence used to identify or procedure used to establish or reestablish the corner:
REESTABLISHED CENTERLINE AND PROPERTY CORNERS USING FOUND MONUMENTS AND RECORD INFORMATION PER BB MAPS 17, AS SHOWN ON REVERSE.

A description of the physical condition of the monument as found and as set or reset:
SET A 5/8" REBAR AND PLASTIC CAP "LS 6459" AT THE SHOWN CENTERLINE POINTS AND PROPERTY CORNERS. FOUND ALL OTHER MONUMENTS AS SHOWN ON REVERSE IN GOOD CONDITION.

SURVEYOR'S STATEMENT

This Corner Record was prepared by me or under my direction in conformance with the Land Surveyor's Act on NOV. 3, 2008

Signed Stanley W Ziebarth P.L.S. or R.C.E. No. 6459

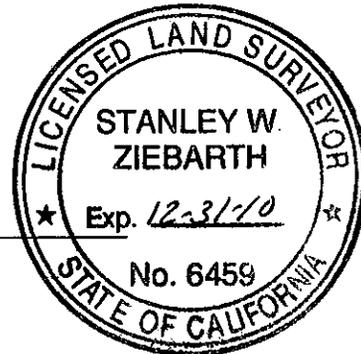


COUNTY SURVEYOR'S STATEMENT

This Corner Record was received _____ and examined _____


and filed APRIL 14, 2009

Signed Charles B. Grant P.L.S. or R.C.E. No.: 6158
 Title COUNTY SURVEYOR LICENSE EXPIRES 3-31-10

County Surveyor's Comment _____

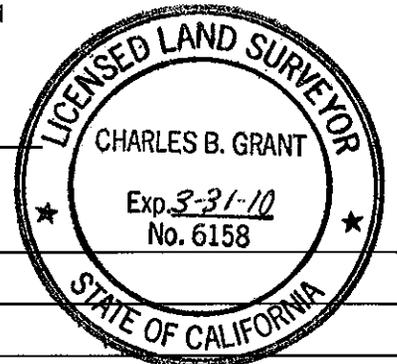

BOOK 13 CORNER RECORDS, PAGE 18

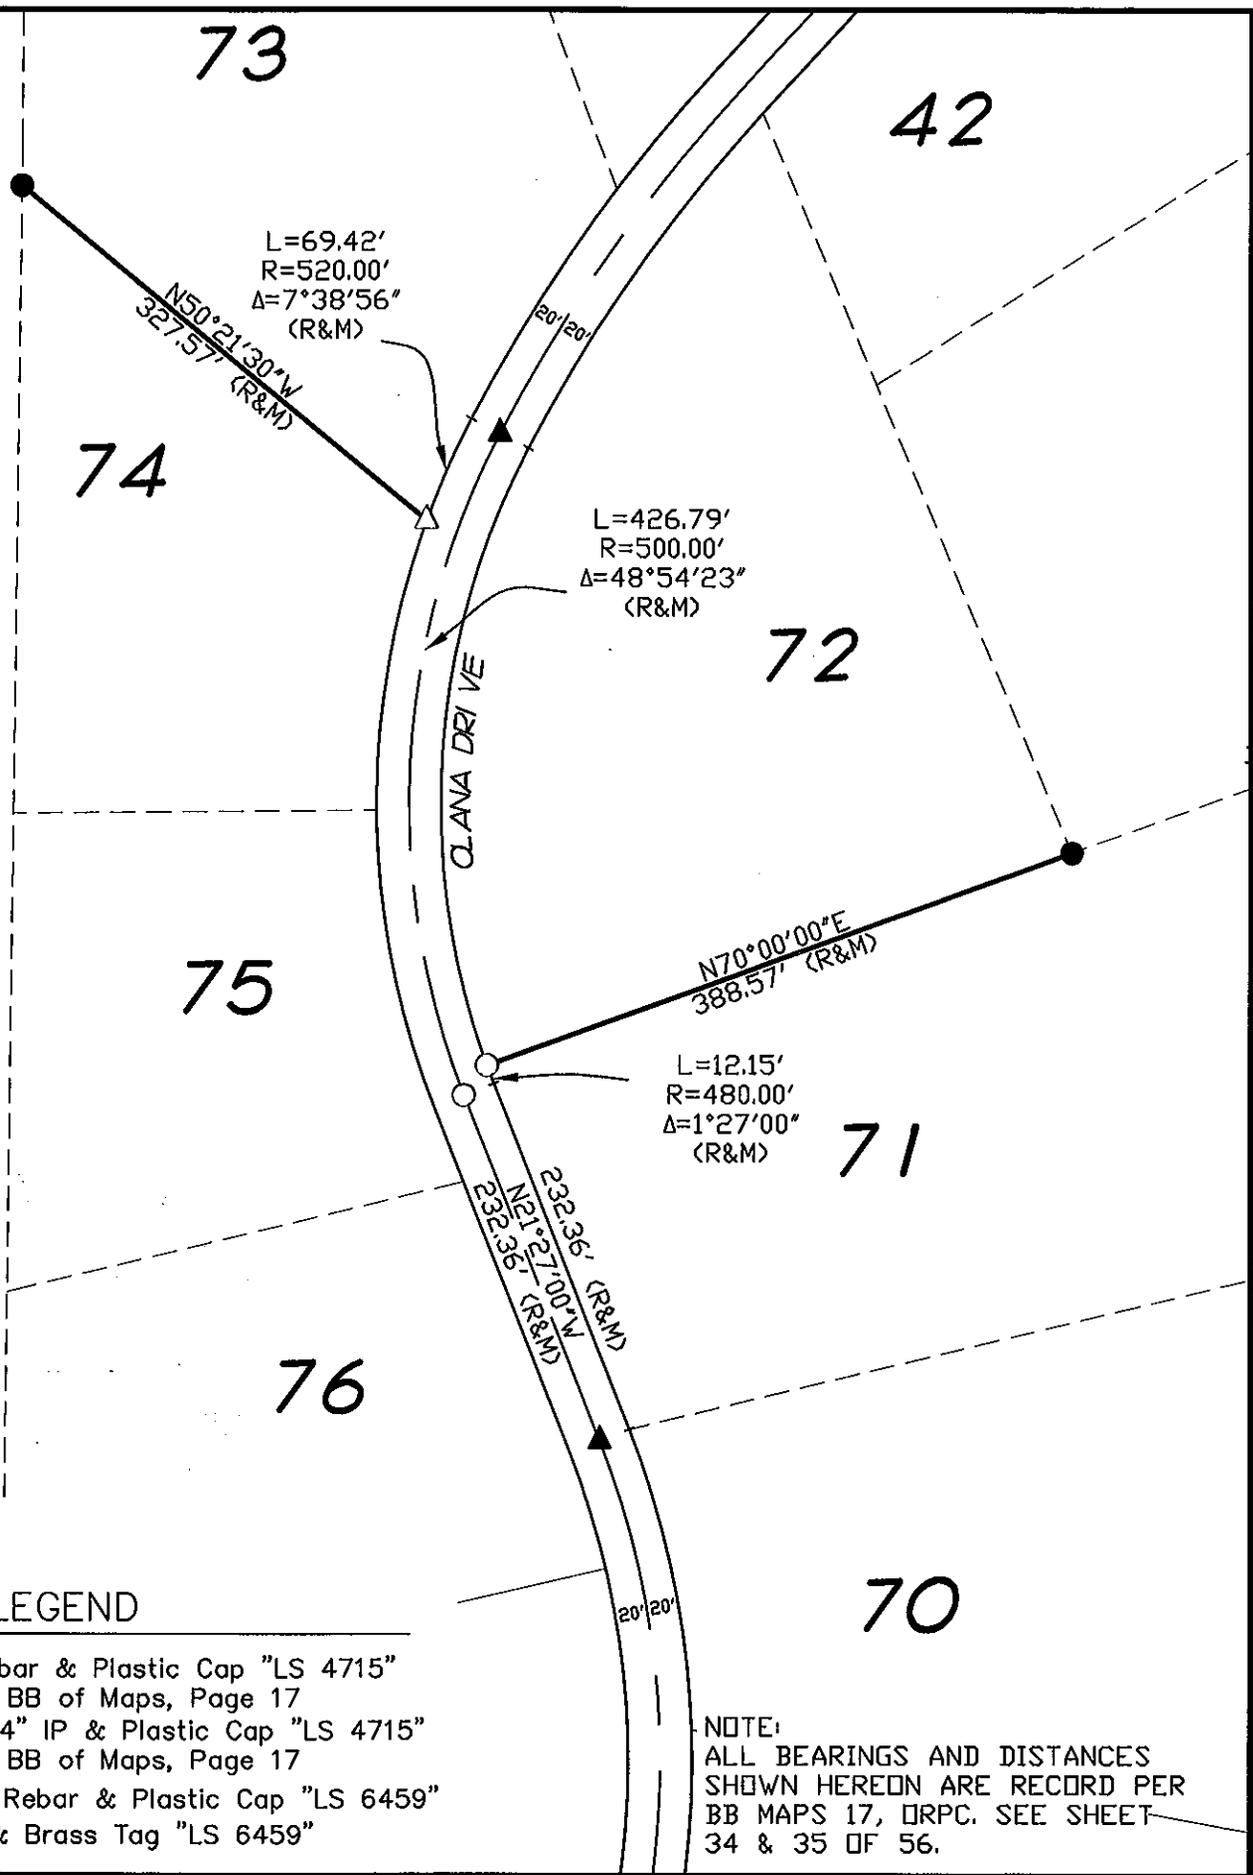

LEGEND

- ~ FOUND Rebar & Plastic Cap "LS 4715"
per Book BB of Maps, Page 17
- ▲ ~ FOUND 3/4" IP & Plastic Cap "LS 4715"
per Book BB of Maps, Page 17
- ~ SET 5/8" Rebar & Plastic Cap "LS 6459"
- △ ~ SET Nail & Brass Tag "LS 6459"

NOTE:
 ALL BEARINGS AND DISTANCES
 SHOWN HEREON ARE RECORD PER
 BB MAPS 17, DRPC. SEE SHEET
 34 & 35 OF 56.