


CORNER RECORD

Document Number 20080082

City of _____

County of PLACER, California

Brief Legal Description LOT 224, MARTIS CAMP UNIT No. 3 per Book BB, Pg. 68,
SEE SHEET 13 OF 17.

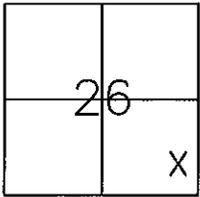

S26
T17N
R16E

CORNER TYPE

Government Corner Control
 Meander Property
 Rancho Other

COORDINATES(Optional)

N. _____
 E. _____
 Zone _____ NAD27 NAD83
 NAD83 Epoch _____
 Elev. _____
 Vert. Datu: NGVD29 NADV88
 Meas.Units: Metric Imperial

Date of Survey NOV. 3, 2008

APN: 106-130-014

Corner - Left as found Found and tagged Established Reestablished Rebuilt

Identification and type of corner found: Evidence used to identify or procedure used to establish or reestablish the corner:


REESTABLISHED PROPERTY CORNER USING FOUND MONUMENTS AND RECORD
INFORMATION PER BB MAPS 68, AS SHOWN ON REVERSE.

A description of the physical condition of the monument as found and as set or reset: SET A 5/8" REBAR AND
PLASTIC CAP "LS 6459", FOUND ALL OTHER MONUMENTS AS SHOWN ON
REVERSE IN GOOD CONDITION.

SURVEYOR'S STATEMENT

This Corner Record was prepared by me or under my direction in conformance with
 the Land Surveyor's Act on NOV. 3, 2008.

Signed Stanley W. Ziebarth P.L.S. or ~~R.C.E.~~ No. 6459

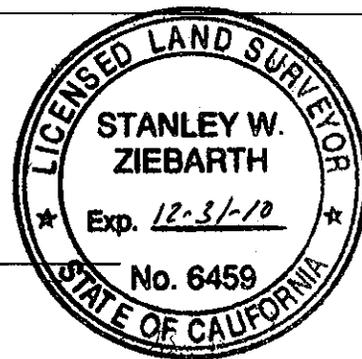

COUNTY SURVEYOR'S STATEMENT

This Corner Record was received _____ and examined _____

and filed APRIL 14, 2009

Signed Charles B. Grant (P.L.S.) or R.C.E. No.: 6158
LICENSE EXPIRES 3-31-10

Title COUNTY SURVEYOR


County Surveyor's Comment _____



BOOK 13 CORNER RECORDS, PAGE 20



1"=50'

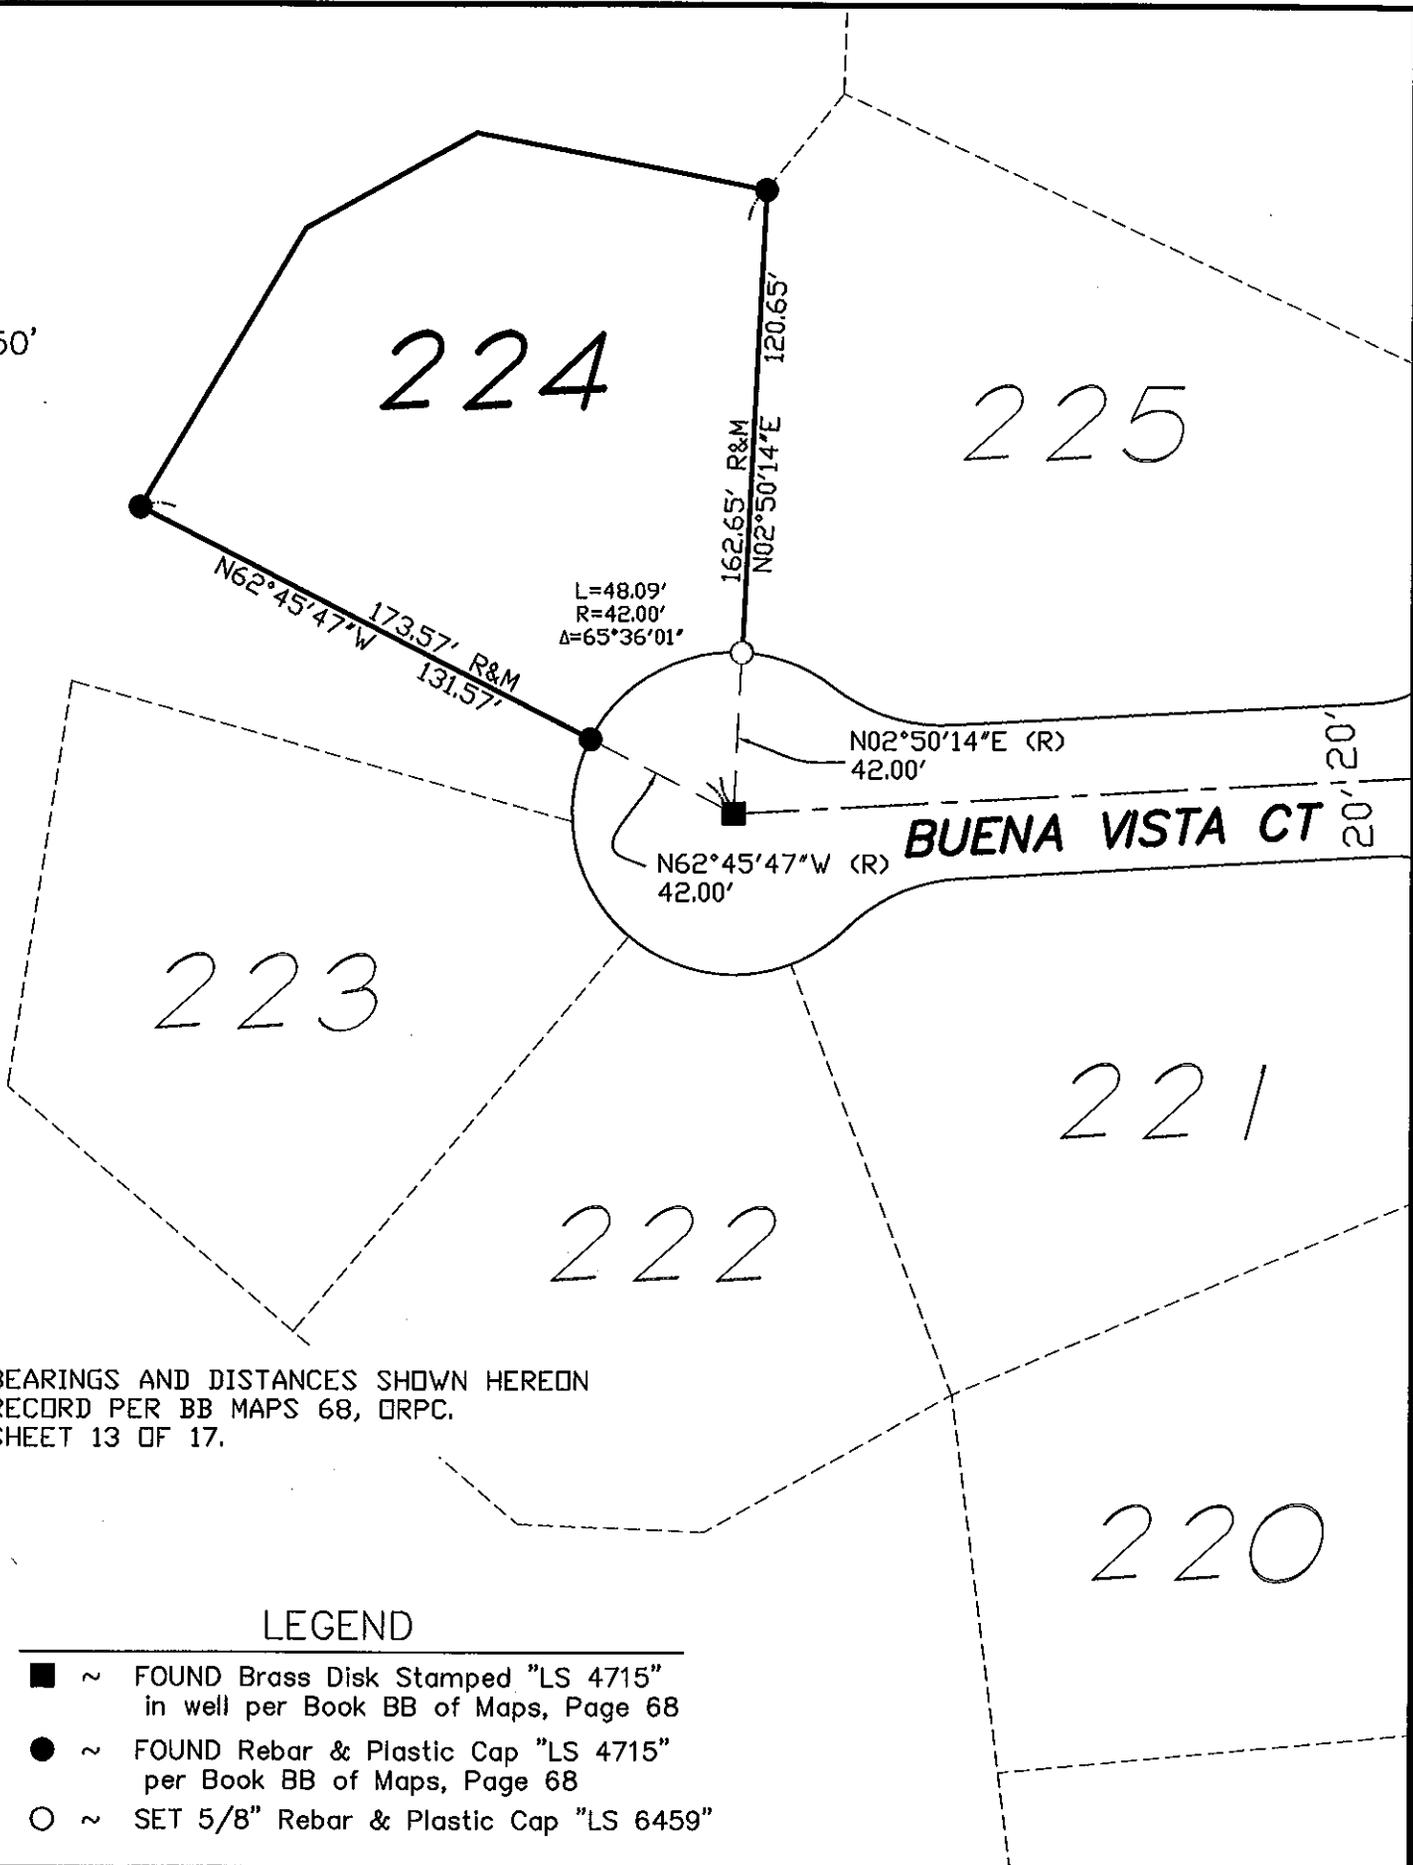

224

225

223

222

221

220

BUENA VISTA CT

NOTE:
 ALL BEARINGS AND DISTANCES SHOWN HEREON
 ARE RECORD PER BB MAPS 68, ORPC.
 SEE SHEET 13 OF 17.

LEGEND

- ~ FOUND Brass Disk Stamped "LS 4715"
in well per Book BB of Maps, Page 68
- ~ FOUND Rebar & Plastic Cap "LS 4715"
per Book BB of Maps, Page 68
- ~ SET 5/8" Rebar & Plastic Cap "LS 6459"