


CORNER RECORD

COUNTY OF PLACER, CALIFORNIA

City of _____ Document Number 2010 0078

Brief Legal Description E - MAPS - 5 LIVOTI TRACT

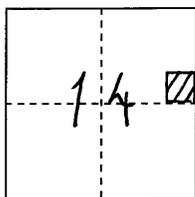

S. 14

CORNER TYPE

COORDINATES (Optional)

T. 10 N.

Government Corner

Control

N. _____

Meander

Property

E. _____

R. 6 E.

Rancho

Other

Zone _____ Datum _____

Date of Survey _____

Elev. _____

Corner--- Left as found Found and tagged Established Reestablished Rebuilt

Identification and type of corner found: Evidence used to identify or procedure used to establish or reestablish corner:
FOUND ORIGINAL MONUMENTS AT RECORD LOCATIONS PER E-MAPS-5, O-MAPS-40,
32-PM-108 O.R.P.C.. ESTABLISHED REFERENCE MONUMENT FROM SAID FOUND
MONUMENTS USING RECORD BEARINGS & DISTANCES.

A description of the physical condition of the monument as found and as set or reset:
SET 3/4" REBAR W/ COPPER COLLAR STAMPED LS 7887 ON E. LINE OF LOT 16, S00°12'W
5.00' FROM THE N.E. CORNER OF SAID LOT 16, BOOK E. OF MAPS PAGE 5 O.R.P.C.

SURVEYOR'S STATEMENT

This Corner Record was prepared by me or under my direction in conformance with the Professional Land Surveyors' Act on DECEMBER 29 2010.

Signed [Signature]

L.S. or R.C.E. Number 7887 Expiration Date MAR. 31, 2011




COUNTY SURVEYOR'S STATEMENT

This Corner Record was received _____ 20____ and examined and filed FEBRUARY 1 2011.

Signed [Signature] Title COUNTY SURVEYOR



L.S. or R.C.E. Number 6158 Expiration Date 3-31-12

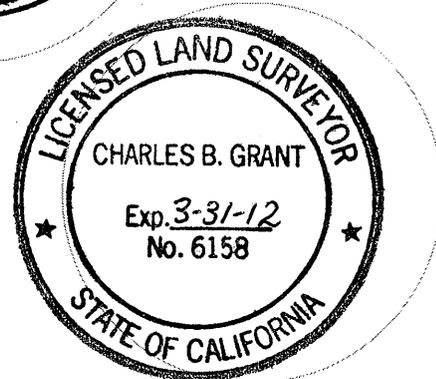

County Surveyor's Comment _____

BOOK 14 CORNER RECORDS PAGE 28

E-MAPS-5

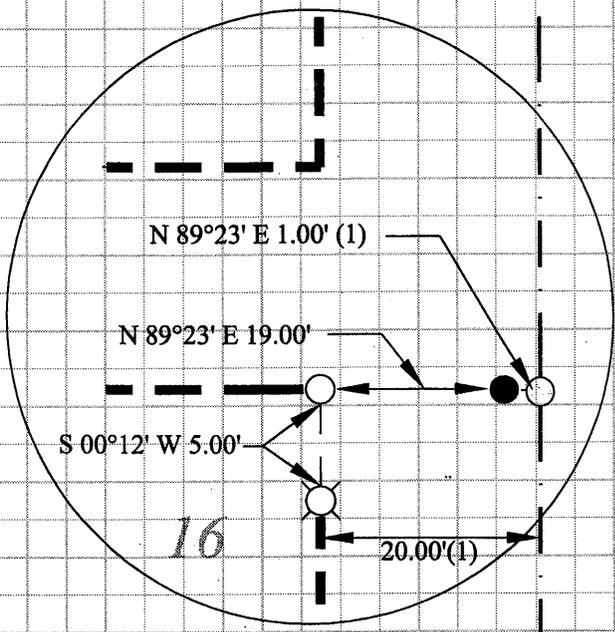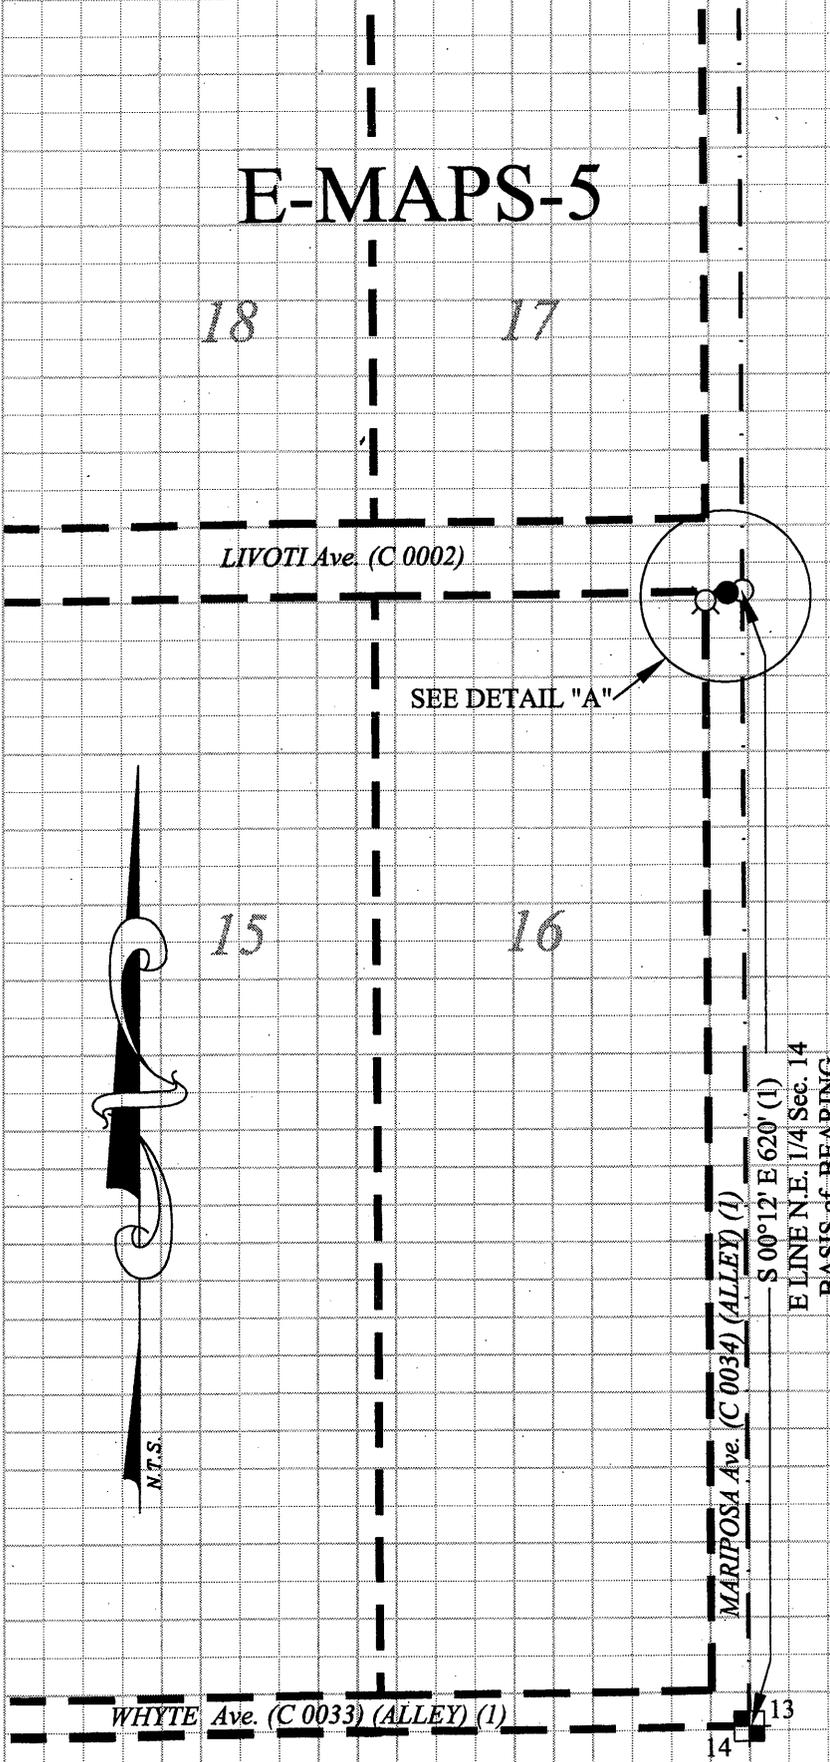

DETAIL "A"

LEGEND

- ESTABLISHED WITNESS CORNER
S 00°12' W 5.00' FROM THE N.E. CORNER
OF LOT 16, E-MAPS-5. SET 3/4" REBAR
W/ COPPER COLLAR STAMPED LS 7887.
- Fd. 1/2" PIN, WITNESS
CORNER, Per E-MAPS-5
W/ PLASTIC CAP STAMPED
LS 3735 Per 32-PM-108
- Fd. COPPERWELD in MON.
BOX STAMPED LS 3923,
E. 1/4 COR. SEC. 14,
Per O-MAPS-40.
- DIMENSION POINT NOTHING
FOUND, NOTHING SET.

(1) E-MAPS-5

NOTE:
THE PURPOSE OF THIS SURVEY IS
TO PERPETUATE THE INTERSECTION
OF THE SOUTH RIGHT-of-WAY OF
LIVOTI Ave. AND THE WEST RIGHT-of-WAY
OF MARIPOSA Ave., AS SHOWN ON
BOOK E of MAPS, PAGE 5.