


CORNER RECORD

COUNTY OF PLACER, CALIFORNIA

City of ROCKLIN Document Number 20100047

Brief Legal Description S.E. 1/4 SEC. 13, T. 11N., R. 6E. MDM, SUNSET COUNTRY CLUB UNIT 4, 4/MAR/57

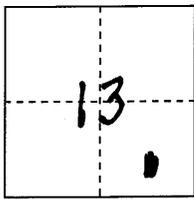

S. 13

T. 11N

R. 6E

CORNER TYPE

Government Corner Control
 Meander Property
 Rancho Other
 Date of Survey _____

COORDINATES

(Optional)
 N. _____
 E. _____
 Zone _____ Datum _____
 Elev. _____

Corner--- Left as found Found and tagged Established Reestablished Rebuilt

Identification and type of corner found: Evidence used to identify or procedure used to establish or reestablish corner:
FOUND 1 1/4" BRASS DISK STAMPED "RCE" (NO NUMBER) IN MONUMENT WELL, PEDIGREE AS A BRASS DISK IS UNKNOWN. FROM FOUND MONUMENT SET SCRIBED + ON SIDEWALK PRIOR TO THE ARGONAUT AVE. ROAD RECONSTRUCTION PROJECT.

A description of the physical condition of the monument as found and as set or reset: BRASS DISK AND MONUMENT WELL WERE NOT DESTROYED OR DAMAGED DURING RECONSTRUCTION PROJECT AND ARE IN GOOD CONDITION.

SURVEYOR'S STATEMENT

This Corner Record was prepared by me or under my direction in conformance with the Professional Land Surveyors' Act

on JANUARY 14 2011

Signed Michael L. Foul

L.S. or ~~R.C.E.~~ Number 7803 Expiration Date DEC. 31, 2011




COUNTY SURVEYOR'S STATEMENT

This Corner Record was received _____ 20____

and examined and filed JANUARY 31 2011


Signed Charles B. Grant Title COUNTY SURVEYOR

(L.S.) or R.C.E. Number 6158 Expiration Date 3-31-12

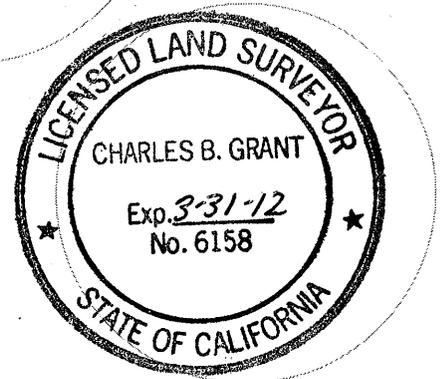

County Surveyor's Comment _____

BOOK 14 CORNER RECORDS PAGE 29

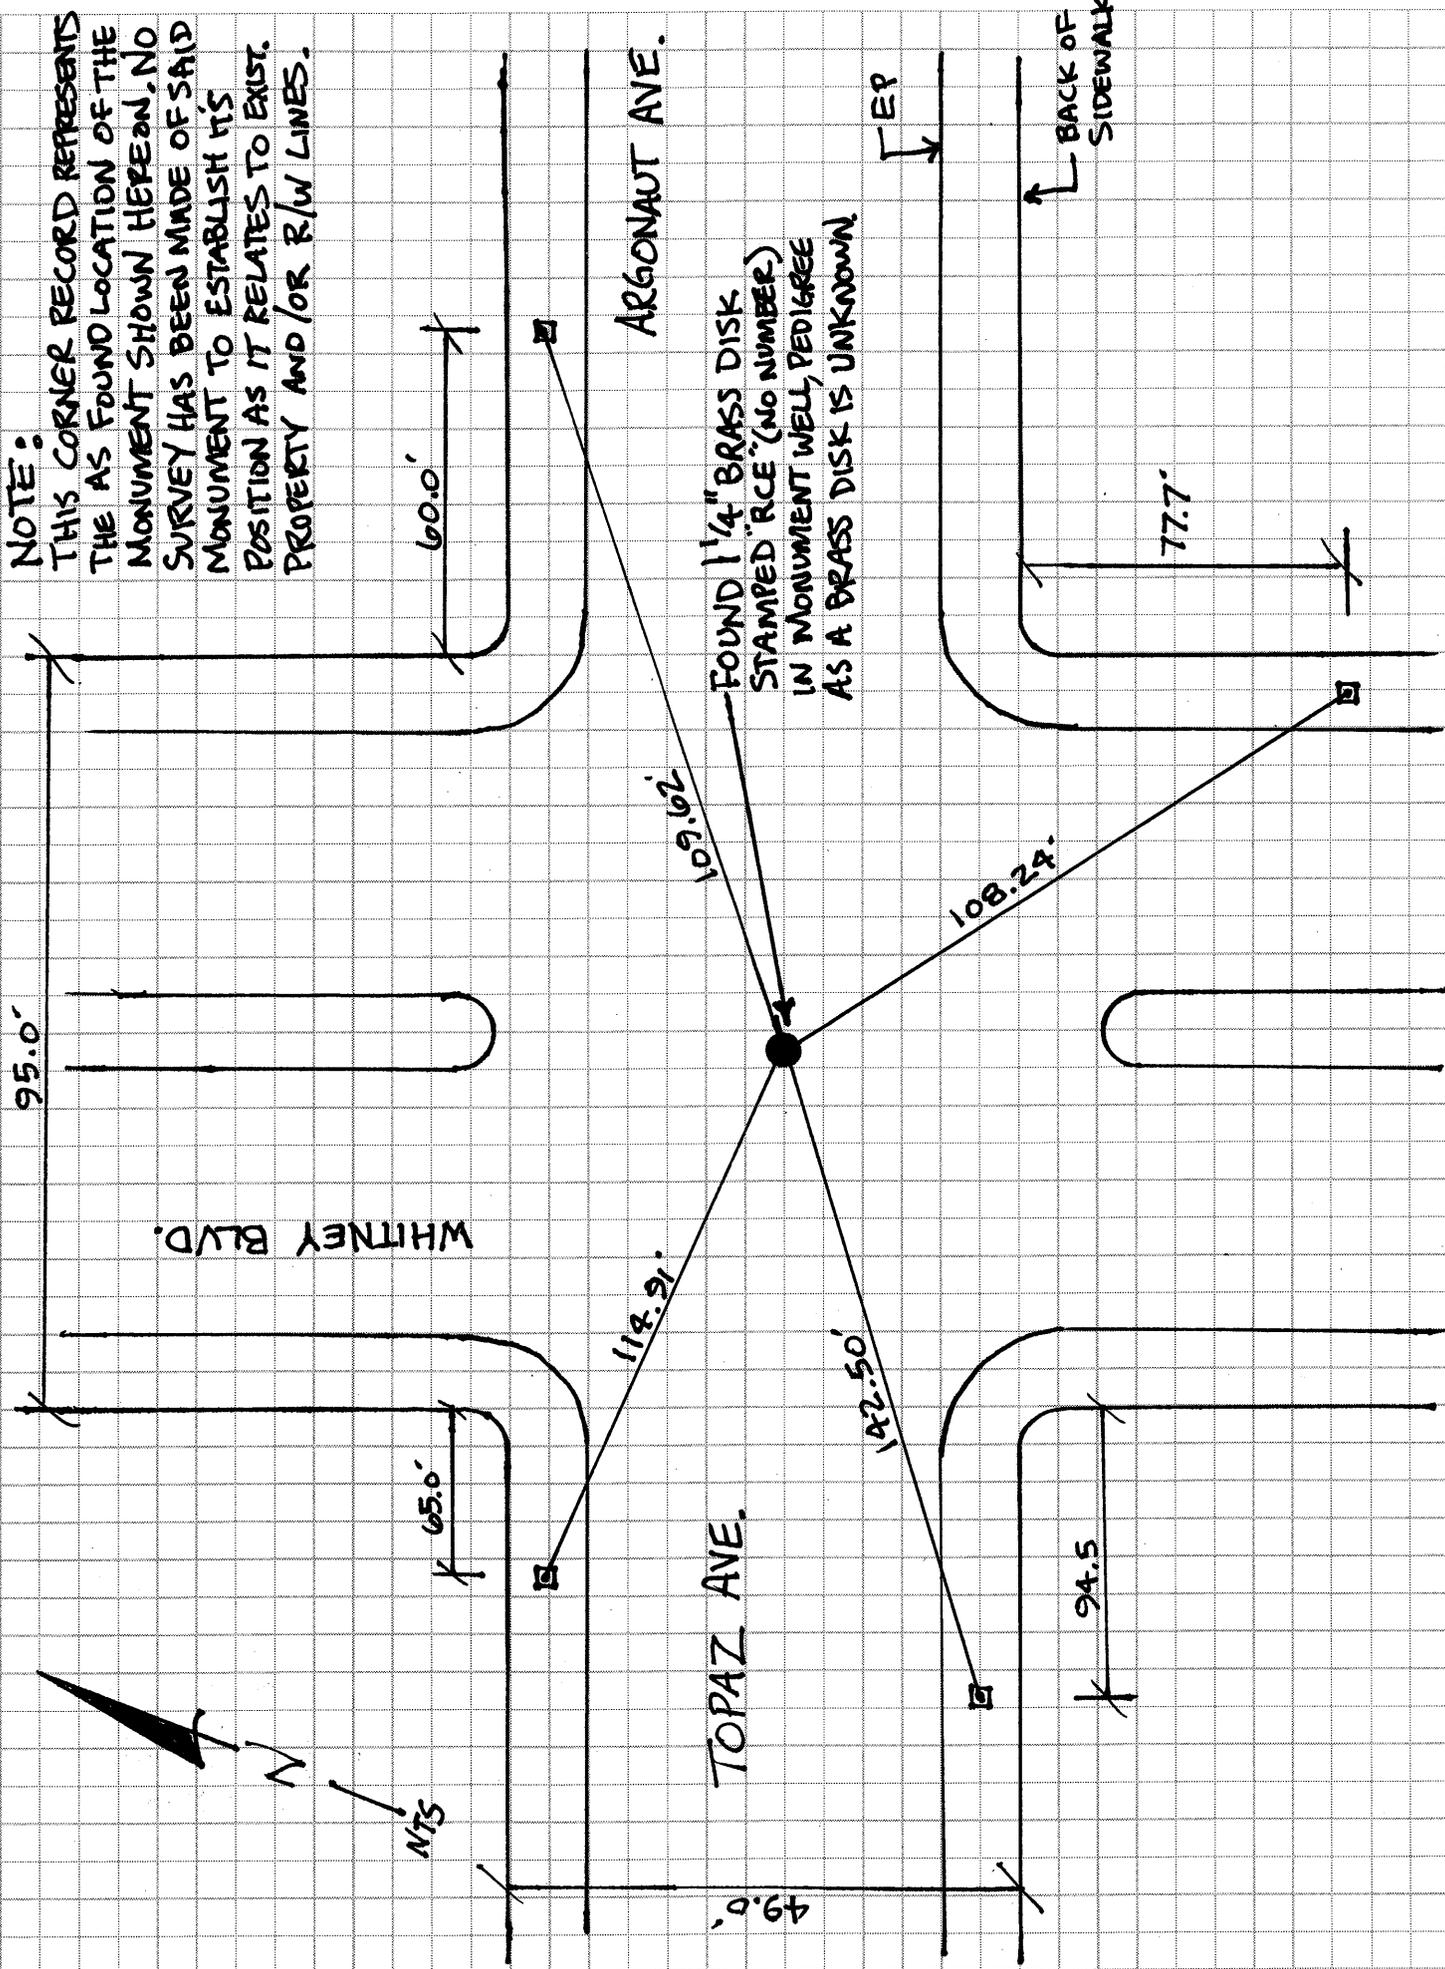

NOTE:
 THIS CORNER RECORD REPRESENTS
 THE AS FOUND LOCATION OF THE
 MONUMENT SHOWN HEREON. NO
 SURVEY HAS BEEN MADE OF SAID
 MONUMENT TO ESTABLISH ITS
 POSITION AS IT RELATES TO EXIST.
 PROPERTY AND/OR R/W LINES.

FOUND 1/4" BRASS DISK
 STAMPED "RCE" (NO NUMBER)
 IN MONUMENT WELL, PEDIGREE
 AS A BRASS DISK IS UNKNOWN!