


CORNER RECORD

COUNTY OF PLACER, CALIFORNIA

City of ROCKLIN

Document Number 2010 0046

Brief Legal Description S.E. 1/4, SEC. 13, T. 11 N., R. 6 E. MDM, SUNSET COUNTRY CLUB UNIT 2, G/MAPS/55

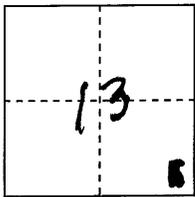

S. 13  
T. 11 N  
R. 6 E

CORNER TYPE

Government Corner  Control   
Meander  Property   
Rancho  Other   
Date of Survey \_\_\_\_\_

COORDINATES

(Optional)  
N. \_\_\_\_\_  
E. \_\_\_\_\_  
Zone \_\_\_\_\_ Datum \_\_\_\_\_  
Elev. \_\_\_\_\_

Corner--- Left as found  Found and tagged  Established  Reestablished  Rebuilt

Identification and type of corner found: Evidence used to identify or procedure used to establish or reestablish corner:  
FOUND 1 1/4" BRASS DISK STAMPED "RCE" (NO NUMBER) IN MONUMENT WELL, PEDIGREE AS A BRASS DISK IS UNKNOWN, FROM FOUND MONUMENT SET SCRIBED + ON SIDEWALK PRIOR TO THE ARGONAUT AVE. ROAD RECONSTRUCTION PROJECT.

A description of the physical condition of the monument as found and as set or (reset) \_\_\_\_\_  
FROM REFERENCE POINTS SET 1 1/4" BRASS DISK STAMPED "LS 7803" IN MONUMENT WELL.

SURVEYOR'S STATEMENT

This Corner Record was prepared by me or under my direction in conformance with the Professional Land Surveyors' Act on JANUARY 14 2011.  
Signed Michael L Foulk  
L.S. or ~~R.C.E.~~ Number 7803 Expiration Date DEC 31, 2011




COUNTY SURVEYOR'S STATEMENT

This Corner Record was received \_\_\_\_\_ 20\_\_\_\_ and examined and filed JANUARY 31 2011.  
Signed Charles B. Grant Title COUNTY SURVEYOR  
L.S. or R.C.E. Number 6158 Expiration Date 3-31-12



County Surveyor's Comment \_\_\_\_\_  
\_\_\_\_\_  
\_\_\_\_\_

BOOK 14 CORNER RECORDS PAGE 33

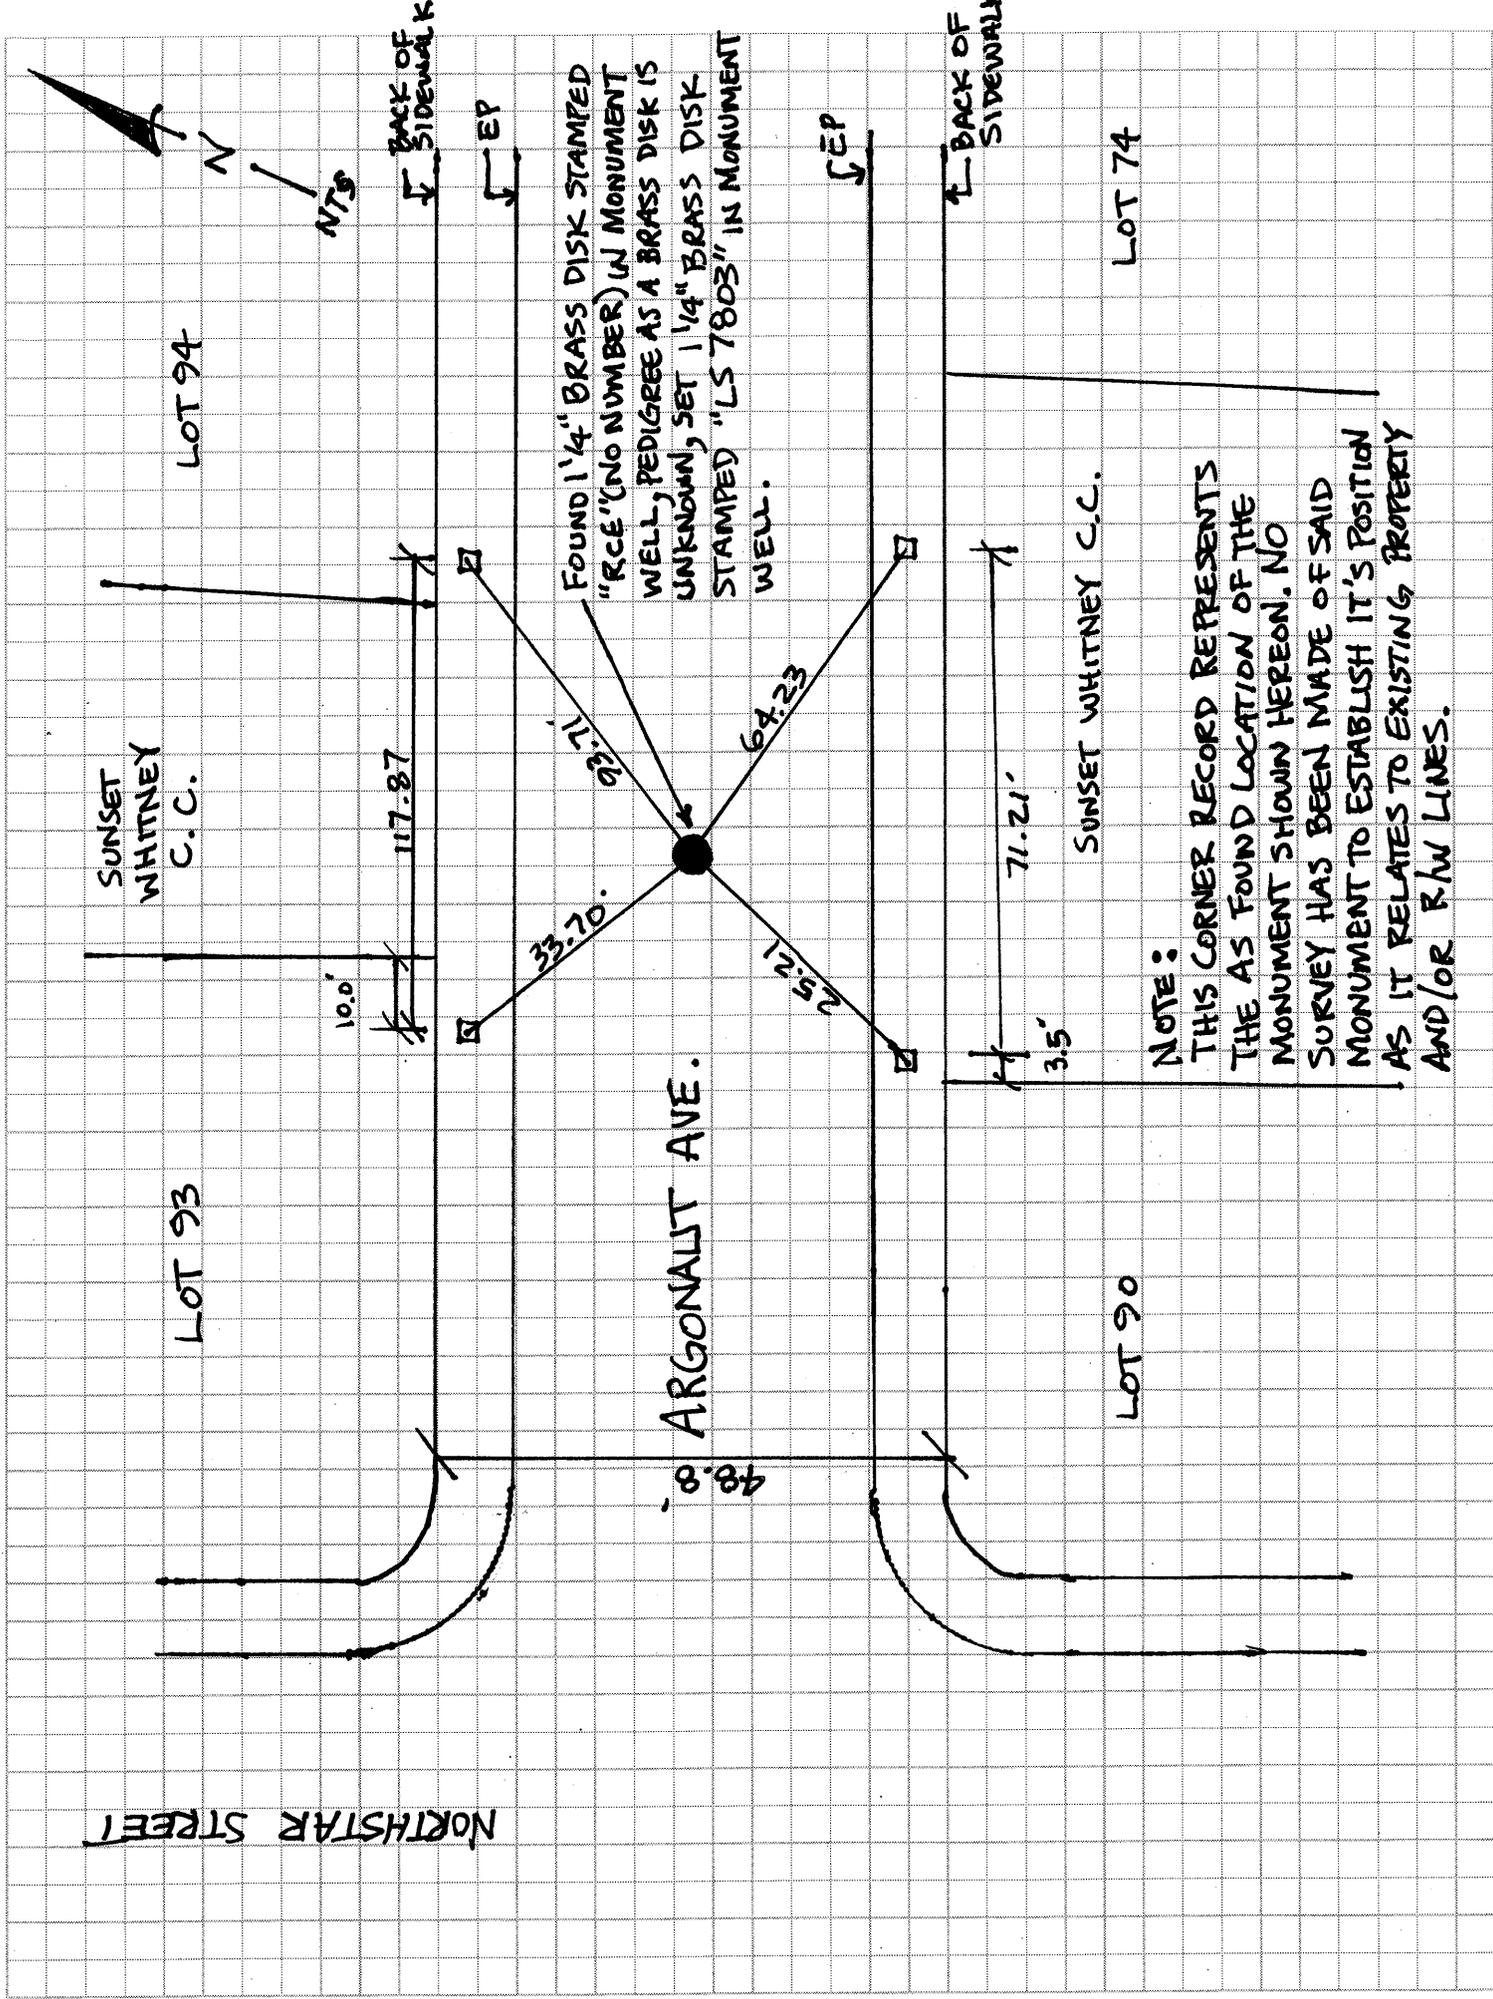

FOUND 1 1/4" BRASS DISK STAMPED "RCE" (NO NUMBER) IN MONUMENT WELL, PEDIGREE AS A BRASS DISK IS UNKNOWN, SET 1 1/4" BRASS DISK STAMPED "LS 7803" IN MONUMENT WELL.

NOTE:  
THIS CORNER RECORD REPRESENTS THE AS FOUND LOCATION OF THE MONUMENT SHOWN HEREON. NO SURVEY HAS BEEN MADE OF SAID MONUMENT TO ESTABLISH IT'S POSITION AS IT RELATES TO EXISTING PROPERTY AND/OR R/W LINES.

ARGONALLT AVE.  
48.8'

LOT 93

LOT 94

LOT 90

LOT 74

NORTHSTAR STREET

SUNSET WHITNEY C.C.

SUNSET WHITNEY C.C.

BACK OF SIDEWALK

BACK OF SIDEWALK

N

NTS

EP

SEP

10.0'

117.87

33.70

71.21

25.52

64.23

71.21'

3.5'
















