


CORNER RECORD

COUNTY OF PLACER, CALIFORNIA

City of _____

Document Number 20110011

Brief Legal Description 5-RDS-147

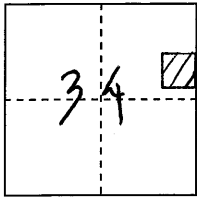

S. 34

CORNER TYPE

COORDINATES

(Optional)

T. 13 N.

Government Corner

Control

N. _____

Meander

Property

E. _____

R. 7 E.

Rancho

Other

Zone _____ Datum _____

Date of Survey Oct. 7, 2010

Elev. _____

Corner--- Left as found Found and tagged Established Reestablished Rebuilt

Identification and type of corner found: Evidence used to identify or procedure used to establish or reestablish corner:

FOUND MONUMENTS AS SHOWN IN TRAVELED WAY of Mt. VERNON RD. PER
Book 5 of SURVEYS, PAGE 147 D.R.P.C. FROM FOUND MONUMENTS
ESTABLISHED REFERENCE POINTS PRIOR TO ASPHALT OVERLAY

A description of the physical condition of the monument as found and as set or reset:

FROM REFERENCE POINTS SET MAG-NAIL w/ 1/4" BRASS TAG STAMPED
" PLACER CO SURVEYOR " CENTERED OVER FOUND MONUMENTS.

SURVEYOR'S STATEMENT

This Corner Record was prepared by me or under my direction in conformance with the Professional Land Surveyors' Act on JANUARY 27 2011.

Signed [Signature]

L.S. or R.C.E. Number 7887 Expiration Date MAR. 31, 2011




COUNTY SURVEYOR'S STATEMENT

This Corner Record was received _____ 20____

and examined and filed MARCH 8 2011.

Signed [Signature] Title _____

L.S. or R.C.E. Number 6504 Expiration Date 12-31-11

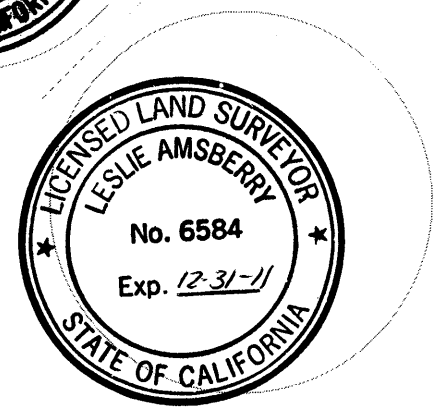

County Surveyor's Comment _____


BOOK 14 CORNER RECORDS PAGE 54

5-ROS-147



LEGEND:

- = Fd. MONUMENT AS SHOWN, SET MAG-NAIL W/ 1-1/4" BRASS TAG STAMPED "PLACER CO SURVEYOR"
- = MONUMENT SEARCHED FOR, NOT FOUND

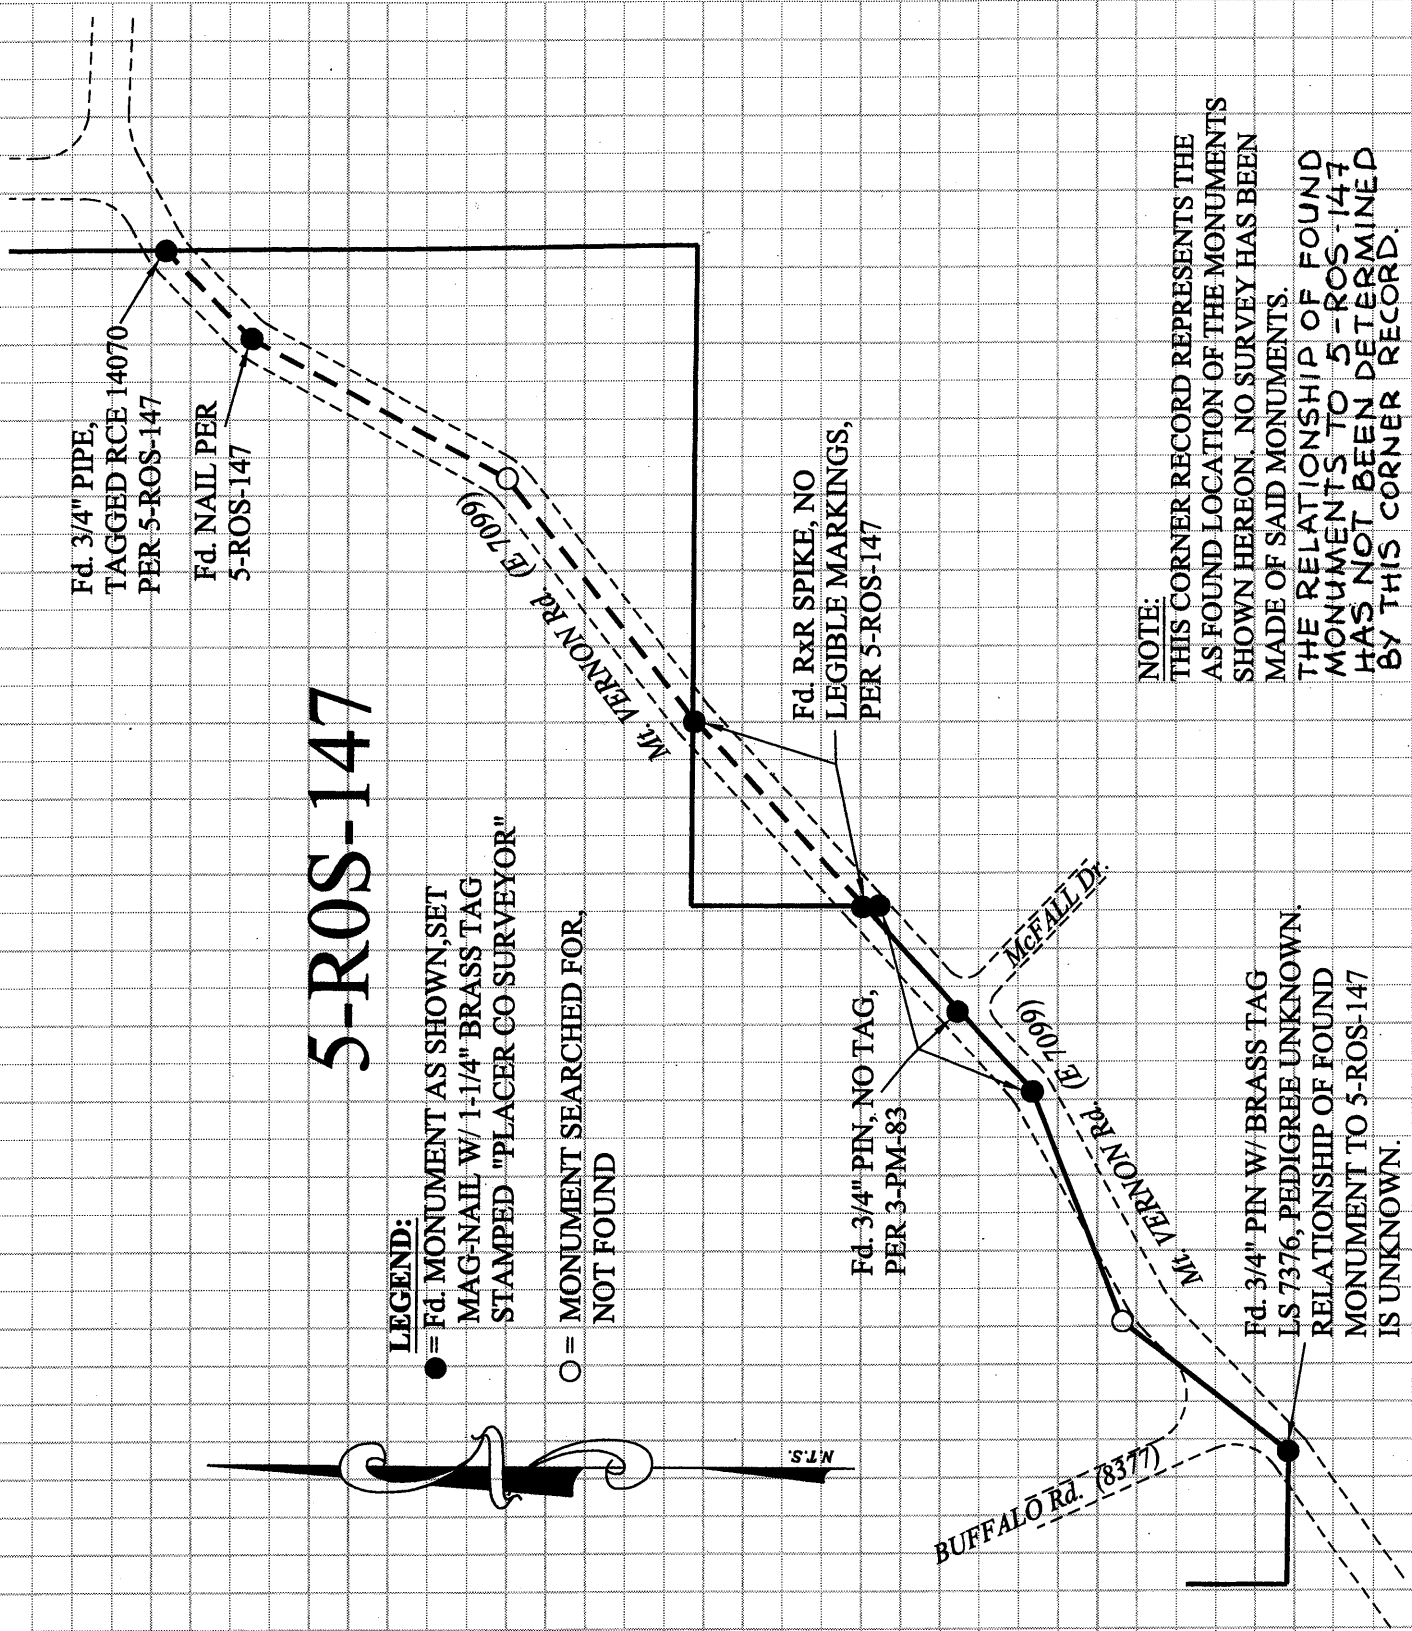

NOTE:
 THIS CORNER RECORD REPRESENTS THE AS FOUND LOCATION OF THE MONUMENTS SHOWN HEREON. NO SURVEY HAS BEEN MADE OF SAID MONUMENTS.
 THE RELATIONSHIP OF FOUND MONUMENTS TO 5-ROS-147 HAS NOT BEEN DETERMINED BY THIS CORNER RECORD.