


CORNER RECORD

Document Number 20110020

City of Unincorporated

County of Placer, California

Brief Legal Description Nicholls Parcel, R of S 1406 11/Surveys/118, Por S18, T12N, R8E

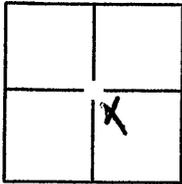

S18
T12N
R8E

CORNER TYPE

Government Corner Control
 Meander Property
 Rancho Other

Date of Survey 5/2011

COORDINATES(Optional)

N. _____
 E. _____
 Zone _____ NAD27 NAD83
 NAD83 Epoch _____
 Elev. _____
 Vert. Datum: NGVD29 NADV88
 Meas. Units: Metric Imperial

Corner - Left as found Found and tagged Established Reestablished Rebuilt

Identification and type of corner found: Evidence used to identify or procedure used to establish or reestablish the corner:


Fd. Square Bolt that referenced SW cor per (1) Fd. Drill Steel at SE cor per (2) Fd. angle iron & 1" open pipe
 S of SW corner per (1), Fd. witness corner N/ Auburn Ravine per (1)
 (1) R of S 1406 per 11/Surveys/118, (2) 2/Surveys/78 sheet 318

A description of the physical condition of the monument as found and as set or reset: Set 5/8" rebar and Plastic Cap
PLS 6997 (witness corners) to NE and NW corners. Actual corners fall in Auburn Ravine.

SURVEYOR'S STATEMENT

This Corner Record was prepared by me or under my direction in conformance with
 the Land Surveyor's Act on May, 2011

Signed Donald P. Swift P.L.S. or R.C.E. No.: PLS 6997

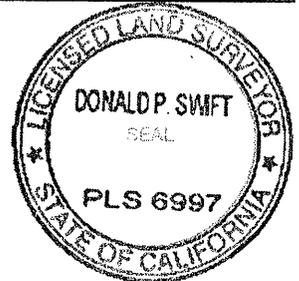

COUNTY SURVEYOR'S STATEMENT

This Corner Record was received _____ and examined _____
 and filed JULY 13, 2011

Signed Leslie Amsherry P.L.S. or R.C.E. No.: 6584

Title Deputy County Surveyor

County Surveyor's Comment _____





BOOK 14, CORNER RECORDS, PAGE 60

Book 14, CONVEY RECORDS, PAGE 66

FD. 3/4" IP W/SLEEVE "LS 4157" (WITNESS CORNER) PER (1)

- FOUND AS NOTED
- SET 3/4" IRON BAR W/PLASTIC CAP "L.S. 6997"
- DIMENSION POINT NOTHING FOUND NOTHING SET
- (1) BOOK 11 OF SURVEYS PAGE 118
- (2) BOOK 2 OF SURVEYS PAGE 78

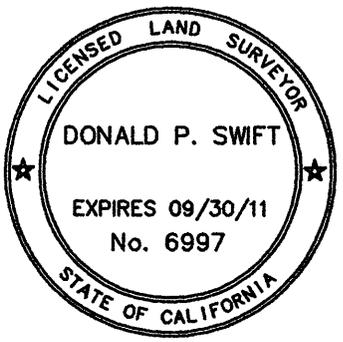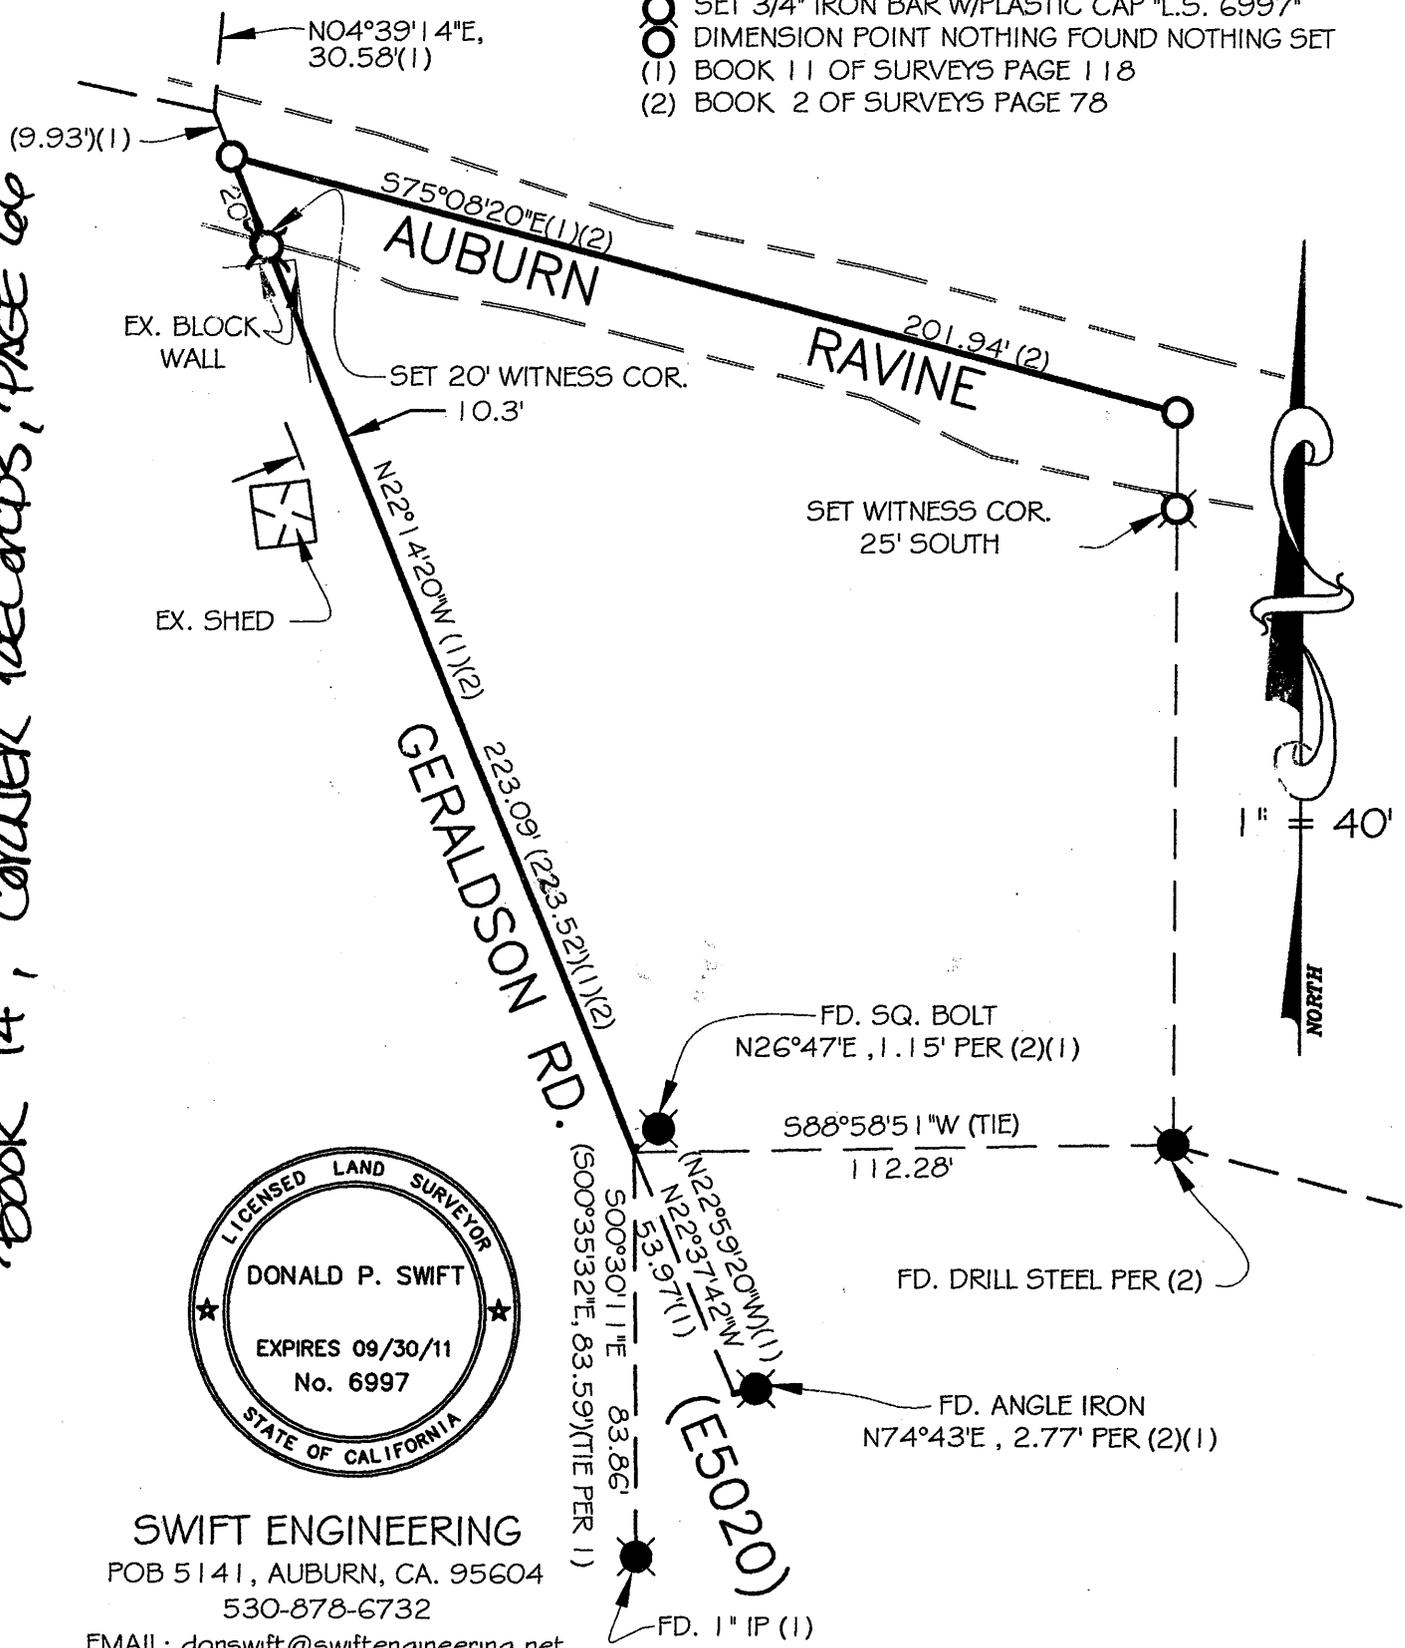

SWIFT ENGINEERING
 POB 5141, AUBURN, CA. 95604
 530-878-6732
 EMAIL: donswift@swiftengineering.net