


CORNER RECORD

COUNTY OF PLACER, CALIFORNIA

City of _____ Document Number 20110029

Brief Legal Description Lot 62, Dollar Point Unit 1, F/Maps/73

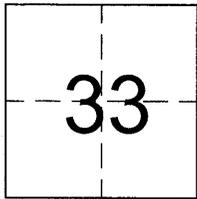

T16N
R17E

CORNER TYPE

Government Corner Control
Meander Property
Rancho Other
Date of Survey 06-03-11

COORDINATES (Optional)

N. _____
E. _____
Zone NAD27 NAD83
NAD83 Epoch _____
Elev. _____
Vert. Datum: NGVD29 NAVD88
Meas. Units: Metric Imperial

Corner - Left as found Found and tagged Established Reestablished Rebuilt

Identification and type of corner found: Evidence used to identify or procedure used to establish or reestablish the corner:
See sketch on back. Monuments found, not of record are as follows:

Found 2-1/2" iron pipe in record position along the Westerly boundary of Lot 62 per F/Maps/73. Found 5/8" rebar in record map positions along the Northerly boundary of Lot 62. Found 5/8" rebar at Northeast and Southeast corners of Lot 22. Found 5/8" rebar at Northeast and Southeast corners of Lot 23 (See exhibit for record info). Found RR Spikes along the centerline of Edgewater Drive in positions shown on F/Maps/73.

A description of the physical condition of the monument as found and as set or reset: _____

See sketch on back.

Set 5/8" rebar tagged LS 6819 in record location.

SURVEYOR'S STATEMENT

This Corner Record was prepared by me or under my direction in conformance with the Land Surveyor's Act on June 30, 2011

Signed *Keith D. Masuda* P.L.S. or R.C.E. No. 6819



COUNTY SURVEYOR'S STATEMENT


This Corner Record was received _____

and examined and filed, _____

Signed *Charles B. Grant* P.L.S. or R.C.E. No. 6158

Title, COUNTY SURVEYOR

County Surveyor's Comment _____

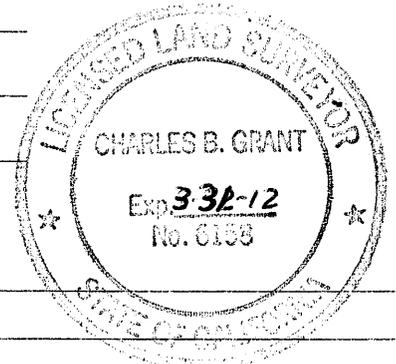

BOOK 14 CORNER RECORDS PAGE 67


PLAT OF SURVEY

LOT 62, DOLLAR POINT UNIT 1, F/MAPS/73, P.C.R.
SECTION 33, TOWNSHIP 16 NORTH, RANGE 17 EAST, M.D.M.

COUNTY OF PLACER
SCALE: 1" = 80'


CALIFORNIA
JUNE, 2011

DOLLAR POINT UNIT 5
H/MAPS/73

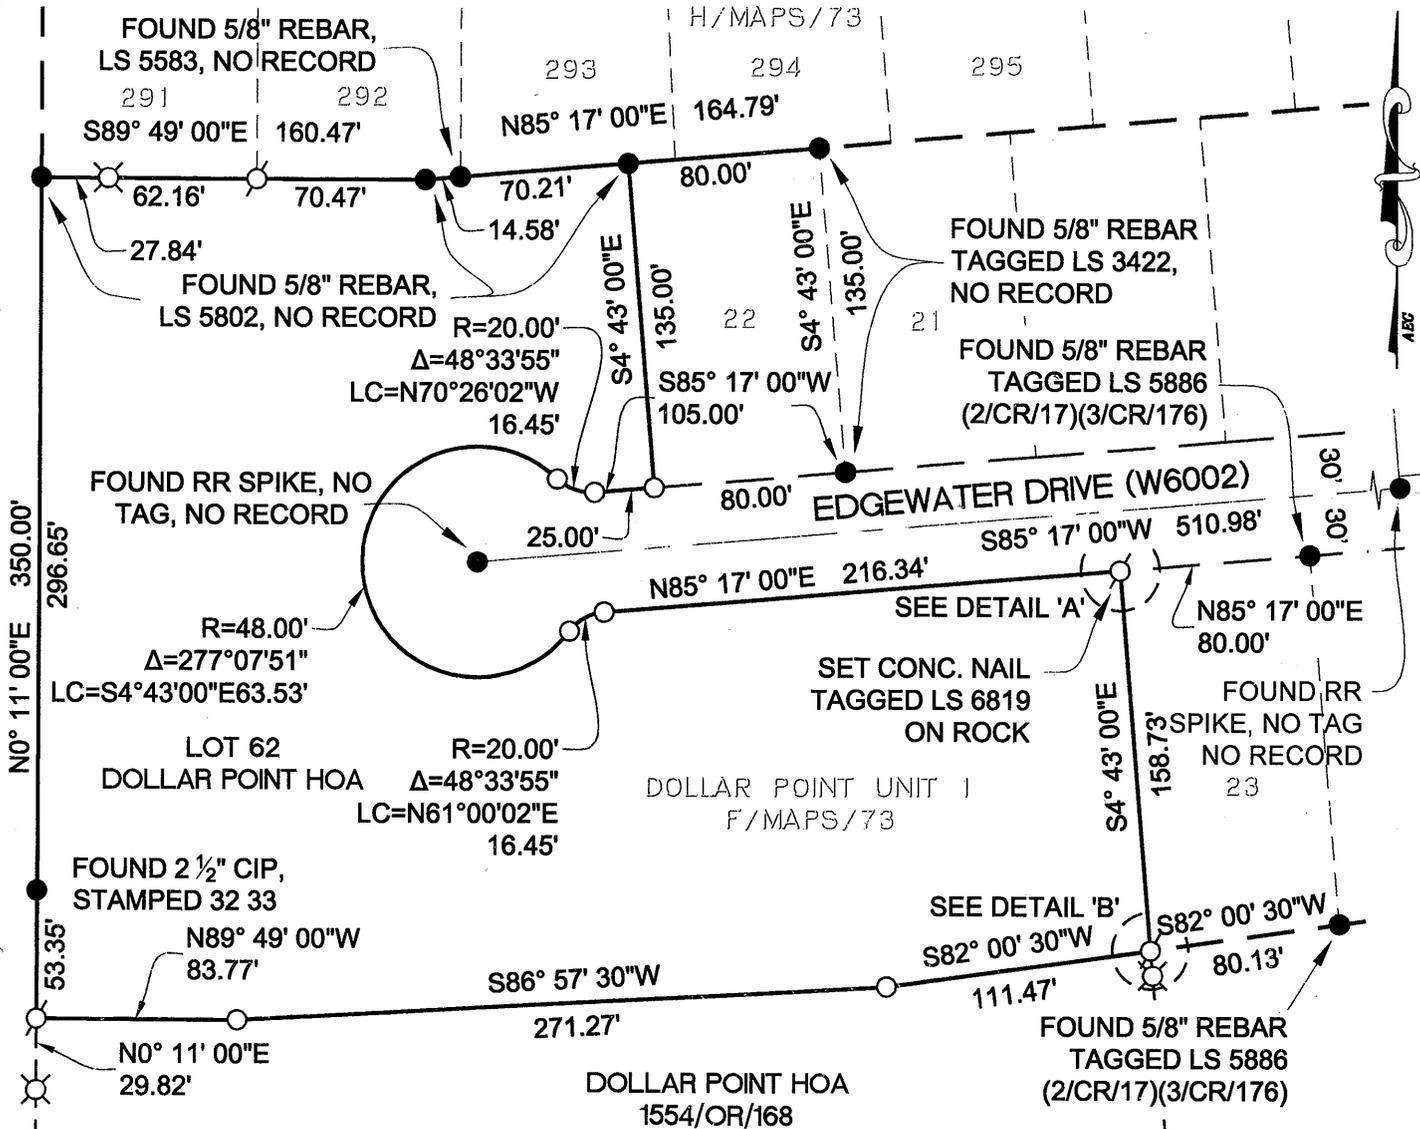


N0° 11' 00"E 350.00'

BOOK 14 CORNER RECORDS PAGE 67

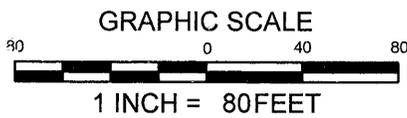


LEGEND

- FOUND MONUMENTS AS NOTED
- NOTHING FOUND, NOTHING SET
- ⊗ SET 5/8" REBAR CAPPED STAMPED LS 6819, UNLESS OTHERWISE NOTED
- ⊗ REFERENCE POINT SET 5/8" REBAR CAPPED STAMPED DPA LS 6819

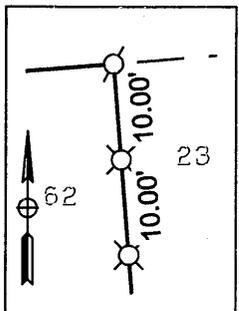

DETAIL 'A'
SCALE: 1" = 20'

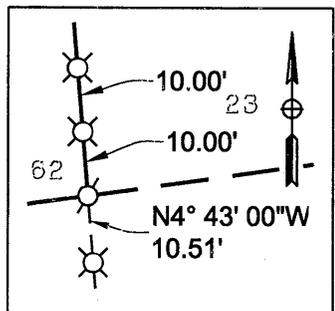

DETAIL 'B'
SCALE: 1" = 30'

ALL DIMENSIONS ARE PER H/MAPS/73
NO MATERIAL DISCREPANCY WAS FOUND
PER SAID MAP