


CORNER RECORD

Document Number 20110049

City of _____

County of PLACER, California

Brief Legal Description LOT 20, TAHOE MEADOWS UNIT 1 SUBDIVISION, H/MAPS/69 O.R.P.C

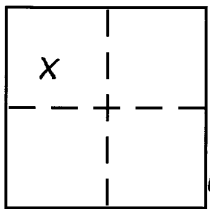

SEC. 18
 T. 14. N.
 R. 17 E.
 M. O. B. & M.

CORNER TYPE

Government Corner Control
 Meander Property
 Rancho Other
 Date of Survey 9/22/2011

COORDINATES (Optional)

N. _____
 E. _____
 Zone _____ NAD27 NAD83
 NAD83 Epoch _____
 Elev. _____
 Vert. Datum: NGVD29 NAVD88
 Meas. Units: Metric Imperial


Corner - Left as found Found and tagged Established Reestablished Rebuilt

Identification and type of corner found: Evidence used to identify or procedure used to establish or reestablish the corner:
USED RECORD DIMENSIONS AND FOUND MONUMENTS PER H/MAPS/69
O.R.P.C. TO REESTABLISH THE MISSING CORNERS OF LOT 20, AS
SHOWN ON PLAT.

A description of the physical condition of the monument as found and as set or reset:
SET 5/8" REBAR WITH YELLOW PLASTIC CAP LS-7429
FOUND MONUMENT AS SHOWN ON PLAT

SURVEYOR'S STATEMENT

This Corner Record was prepared by me or under my direction in conformance with the Land Surveyor's Act on September 27, 2011.
 Signed [Signature] P.L.S. or R.C.E. No. 7429

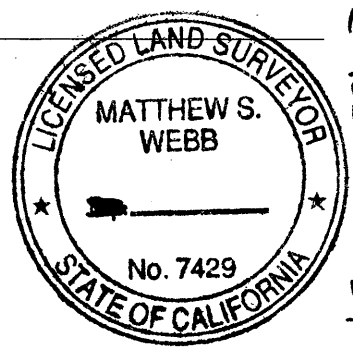

COUNTY SURVEYOR'S STATEMENT

This Corner Record was received _____
 and examined and filed NOVEMBER 14, 2011
 Signed [Signature] P.L.S. or R.C.E. No. 6584
 Title Deputy County Surveyor



County Surveyor's Comment _____


BOOK 14 OF CORNER RECORDS, PAGE 76

BOOK 14 OF CORNER RECORDS, PAGE 76


PLAT OF SURVEY

LOT 20, TAHOE MEADOWS UNIT 1 SUBDIVISION, AS FILED IN BOOK H OF MAPS AT PAGE 69, OFFICIAL RECORDS PLACER COUNTY, CALIFORNIA. A PORTION OF SECTION 18, TOWNSHIP 14 N., RANGE 17 E., M.D.B. & M.

SCALE 1" = 40' DATE OF SURVEY 9/22/11

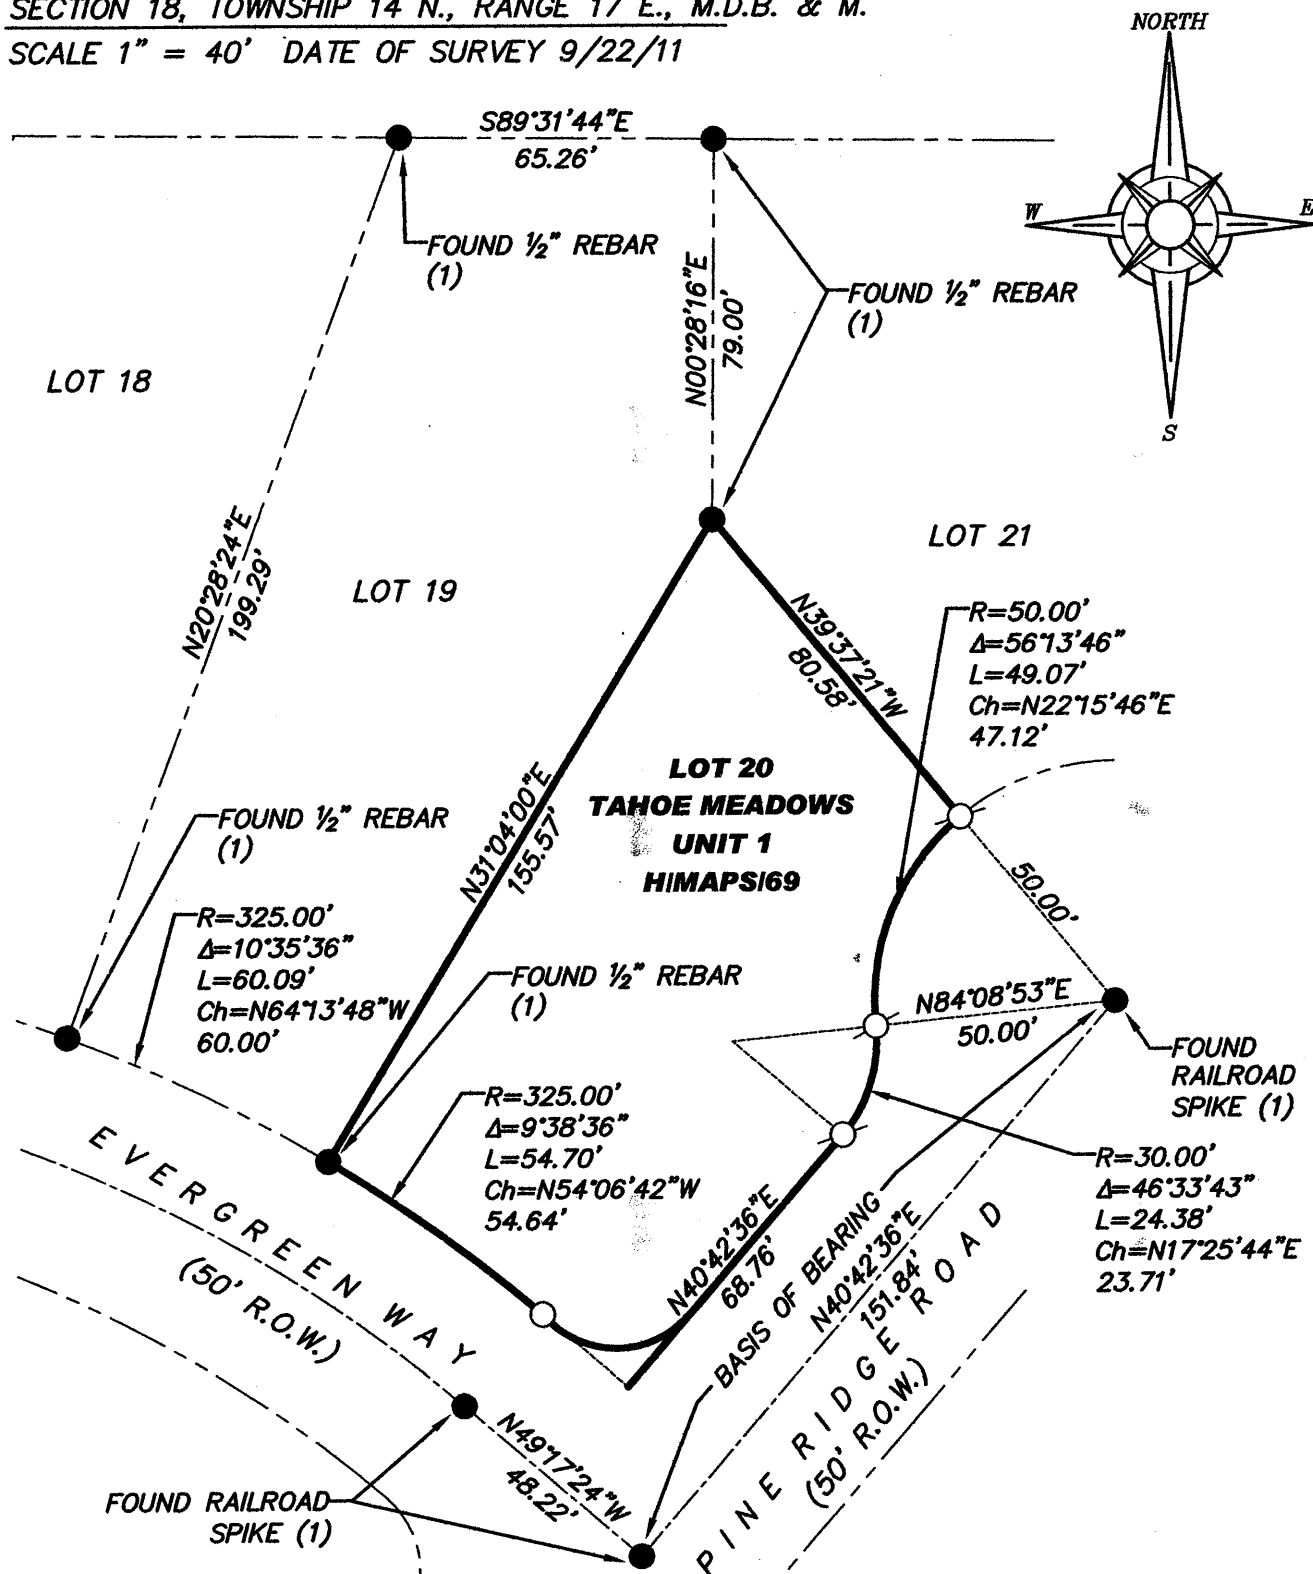

NORTH

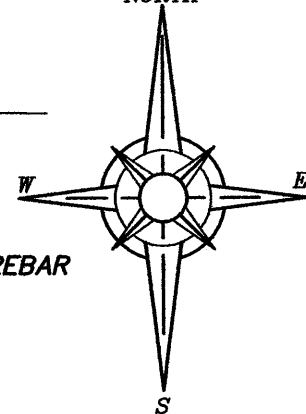

● FOUND MONUMENT AS SHOWN HEREON
 ○ SET 5/8" REBAR WITH YELLOW PLASTIC CAP L.S. 7429
 ○ DIMENSION POINT (NOTHING FOUND OR SET)
 (1) PER H/MAPS/69

J/N 1987.00