


# CORNER RECORD

# COUNTY OF PLACER, CALIFORNIA

City of Rocklin

Document Number 20110054

Brief Legal Description Portions of Parcels 3 & 5B 33 PM 36

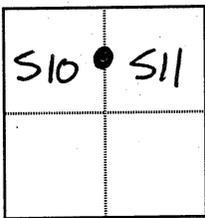

S. 10 & 11  
T. 11 N  
R. 6 E

### CORNER TYPE

- Government Corner     Control  
 Meander                     Property  
 Rancho                          Other

Date of Survey 9/30/11 & 11/16/11

### COORDINATES (Optional)

N. \_\_\_\_\_  
 E. \_\_\_\_\_  
 Zone \_\_\_\_\_ Datum \_\_\_\_\_  
 Elev. \_\_\_\_\_

Corner ---

- Left as found     Found and tagged     Established     Reestablished     Rebuilt

Identification and type of corner found: Evidence used to identify or procedure used to establish or reestablish corner:  
 12 property corner monuments set per 33 PM 36 were identified and tied into a traverse prior to being removed with new parking lot construction. After pave-out new monuments were set at the original location of the old monuments.

A description of the physical condition of the monument as found and as set or reset: \_\_\_\_\_

All corners were monumented with 3/4" DIA. Iron Pipes.

No found pipes had tags or plugs (LS 4412 per 33 PM 36)

Re-set corners are as shown on sketch.

### SURVEYOR'S STATEMENT

This Corner Record was prepared by me or under my direction

in conformance with the Professional Land Surveyors' Act

on December 15 2011

Signed Richard A. Marino

L.S. or R.C.E. Number 6376 Expiration Date \_\_\_\_\_




### COUNTY SURVEYOR'S STATEMENT

This Corner Record was received \_\_\_\_\_ 20 \_\_\_\_\_

and examined and filed JANUARY 19 2012


Signed Leslie Amberry Title DEPUTY

L.S. or R.C.E. Number 6584 Expiration Date 12-31-2013

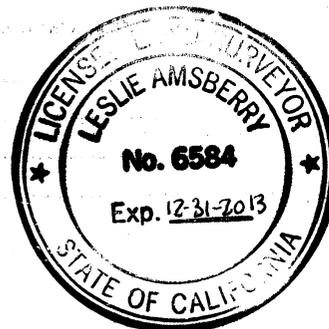

County Surveyor's Comment \_\_\_\_\_

BOOK 14 CORNER RECORDS PAGE 78

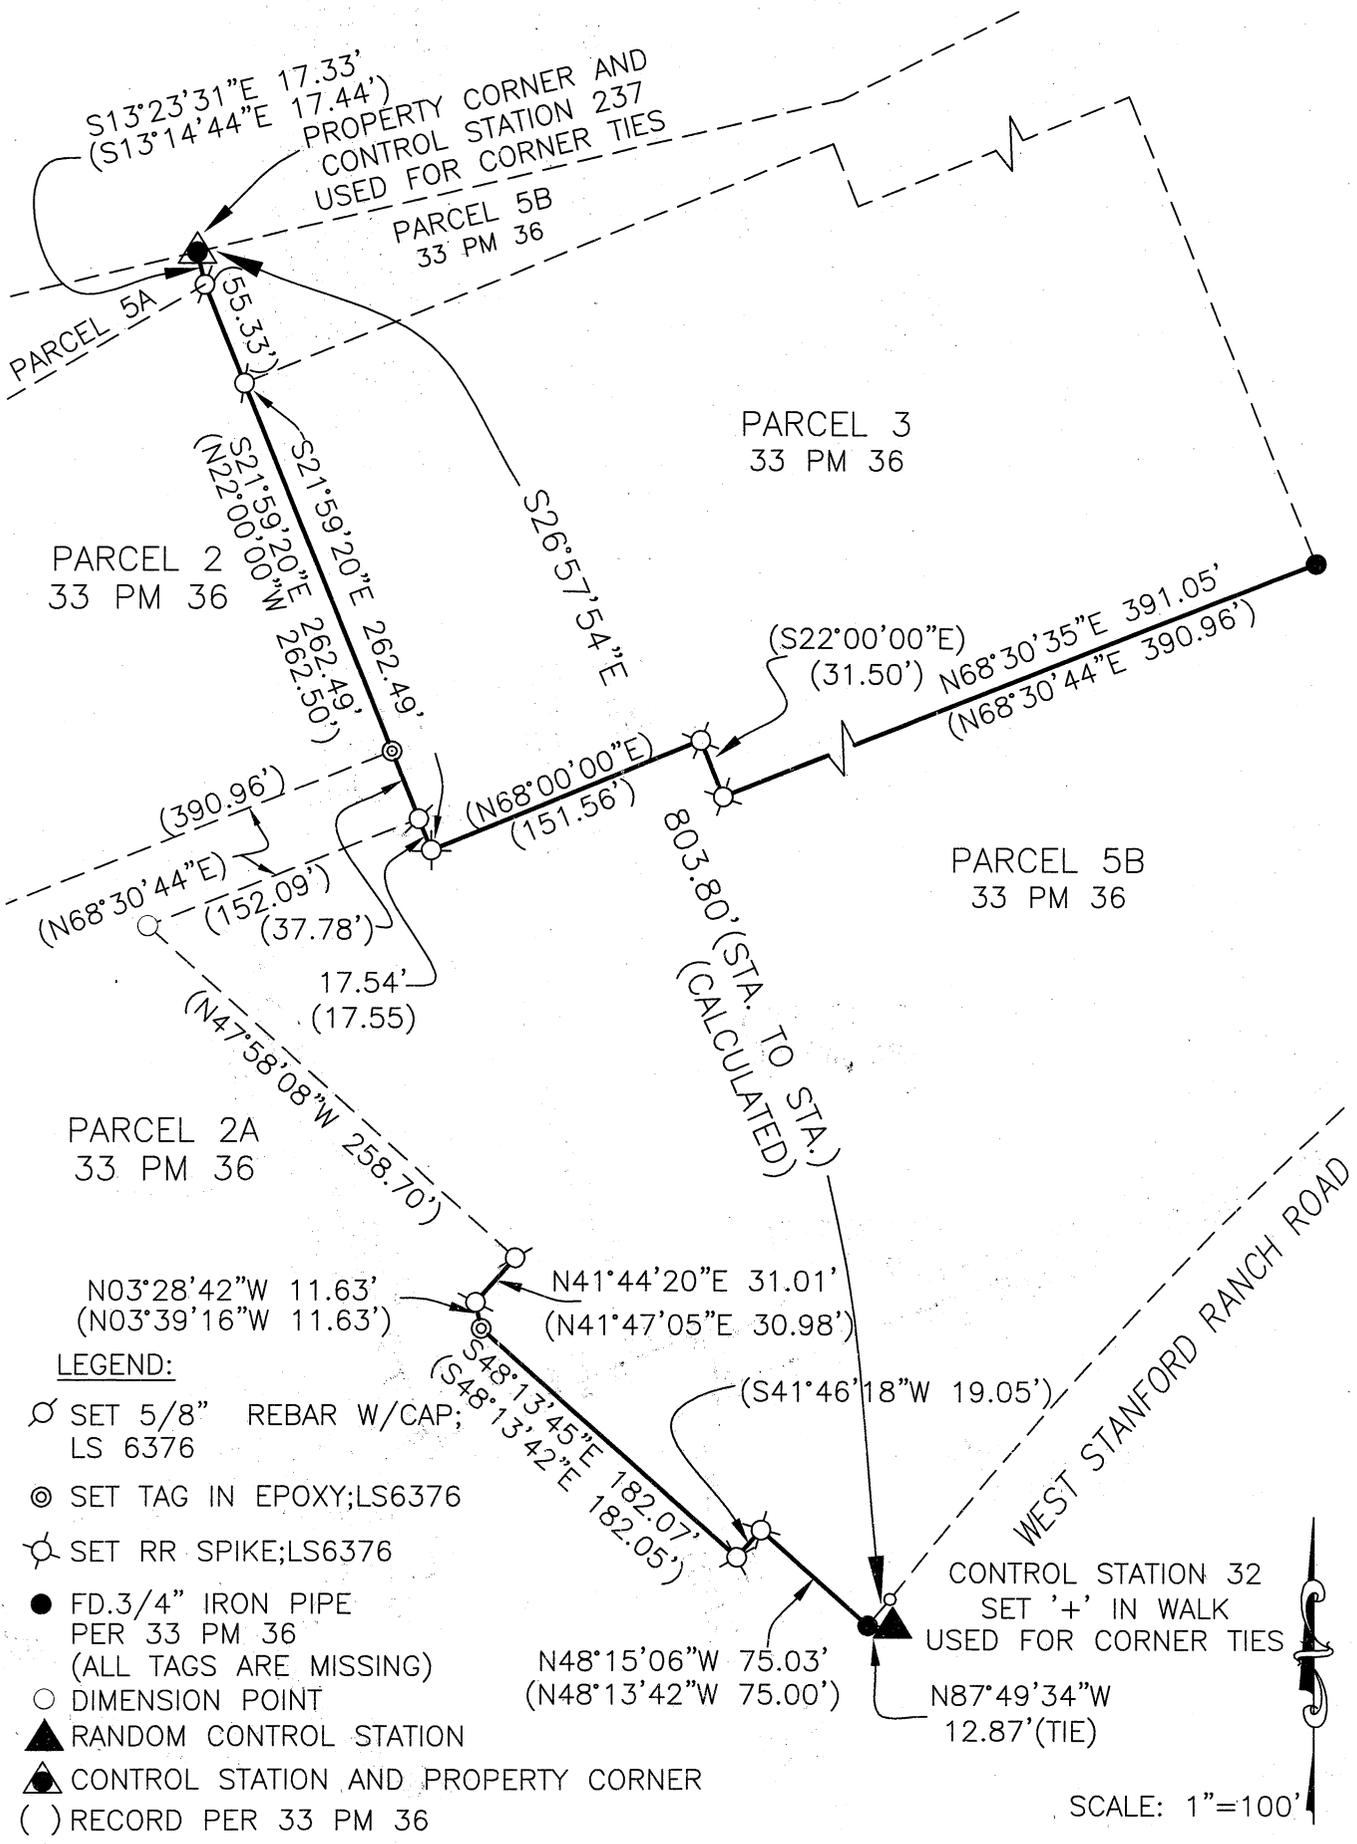

- LEGEND:**
- SET 5/8" REBAR W/CAP;  
LS 6376
  - ⊙ SET TAG IN EPOXY;LS6376
  - ⊗ SET RR SPIKE;LS6376
  - FD.3/4" IRON PIPE  
PER 33 PM 36  
(ALL TAGS ARE MISSING)
  - DIMENSION POINT
  - ▲ RANDOM CONTROL STATION
  - ▲ CONTROL STATION AND PROPERTY CORNER
  - ( ) RECORD PER 33 PM 36