


**CORNER RECORD**

Document Number 20120016

City of UNINCORPORATED AREA County of PLACER, California

Brief Legal Description LOT 1 BLOCK "T" ICE LAKES SUBDIVISION #2  
BOOK "G" OF MAPS PAGE 1 P.D.R.

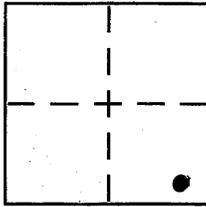

SEC. 27  
T. 17 N.  
R. 14 E.  
M.D.M.

**CORNER TYPE**

Government Corner  Control   
Meander  Property   
Rancho  Other   
Date of Survey 9/8/05

**COORDINATES (Optional)**

N. \_\_\_\_\_  
E. \_\_\_\_\_  
Zone \_\_\_\_\_ NAD27  NAD83   
NAD83 Epoch \_\_\_\_\_  
Elev. \_\_\_\_\_  
Vert. Datum: NGVD29  NAVD88   
Meas. Units: Metric  Imperial

Corner - Left as found  Found and tagged  Established  Reestablished  Rebuilt

Identification and type of corner found: Evidence used to identify or procedure used to establish or reestablish the corner:

- = FOUND 1/2" REBAR, NO TAG
- = FOUND 3/4" IRON PIPE W/PLASTIC PLUG, L.S. 5549

A description of the physical condition of the monument as found and as set or reset:

- ⊗ = SET 1" IRON PIPE W/PLASTIC PLUG, L.S. 5549
- ⊗ = SET 6 IN SPIKE W/WASHER L.S. 5549, IN EAST SIDE OF 16" LODGE POLE PINE 3' ABOVE GROUND

JN. 05108

**SURVEYOR'S STATEMENT**

This Corner Record was prepared by me or under my direction in conformance with the Land Surveyor's Act on SEPTEMBER 9, 2005

Signed Charles R. Sage, Jr. P.L.S or R.C.E. No. L.S. 5549  
LIC. EXP. 6/30/13



**COUNTY SURVEYOR'S STATEMENT**

This Corner Record was received \_\_\_\_\_

and examined and filed MARCH 13, 2012

Signed Leslie Amberg P.L.S or R.C.E. No. 6584


Title Deputy County Surveyor

County Surveyor's Comment \_\_\_\_\_



BOOK 14 CORNER RECORDS 82

NOTE: THE BEARINGS AND DISTANCES SHOWN ARE RECORD PER G/MAPS/1 P.C.R.  
 NO MATERIAL DISCREPANCIES WITH RECORD INFORMATION WERE FOUND.

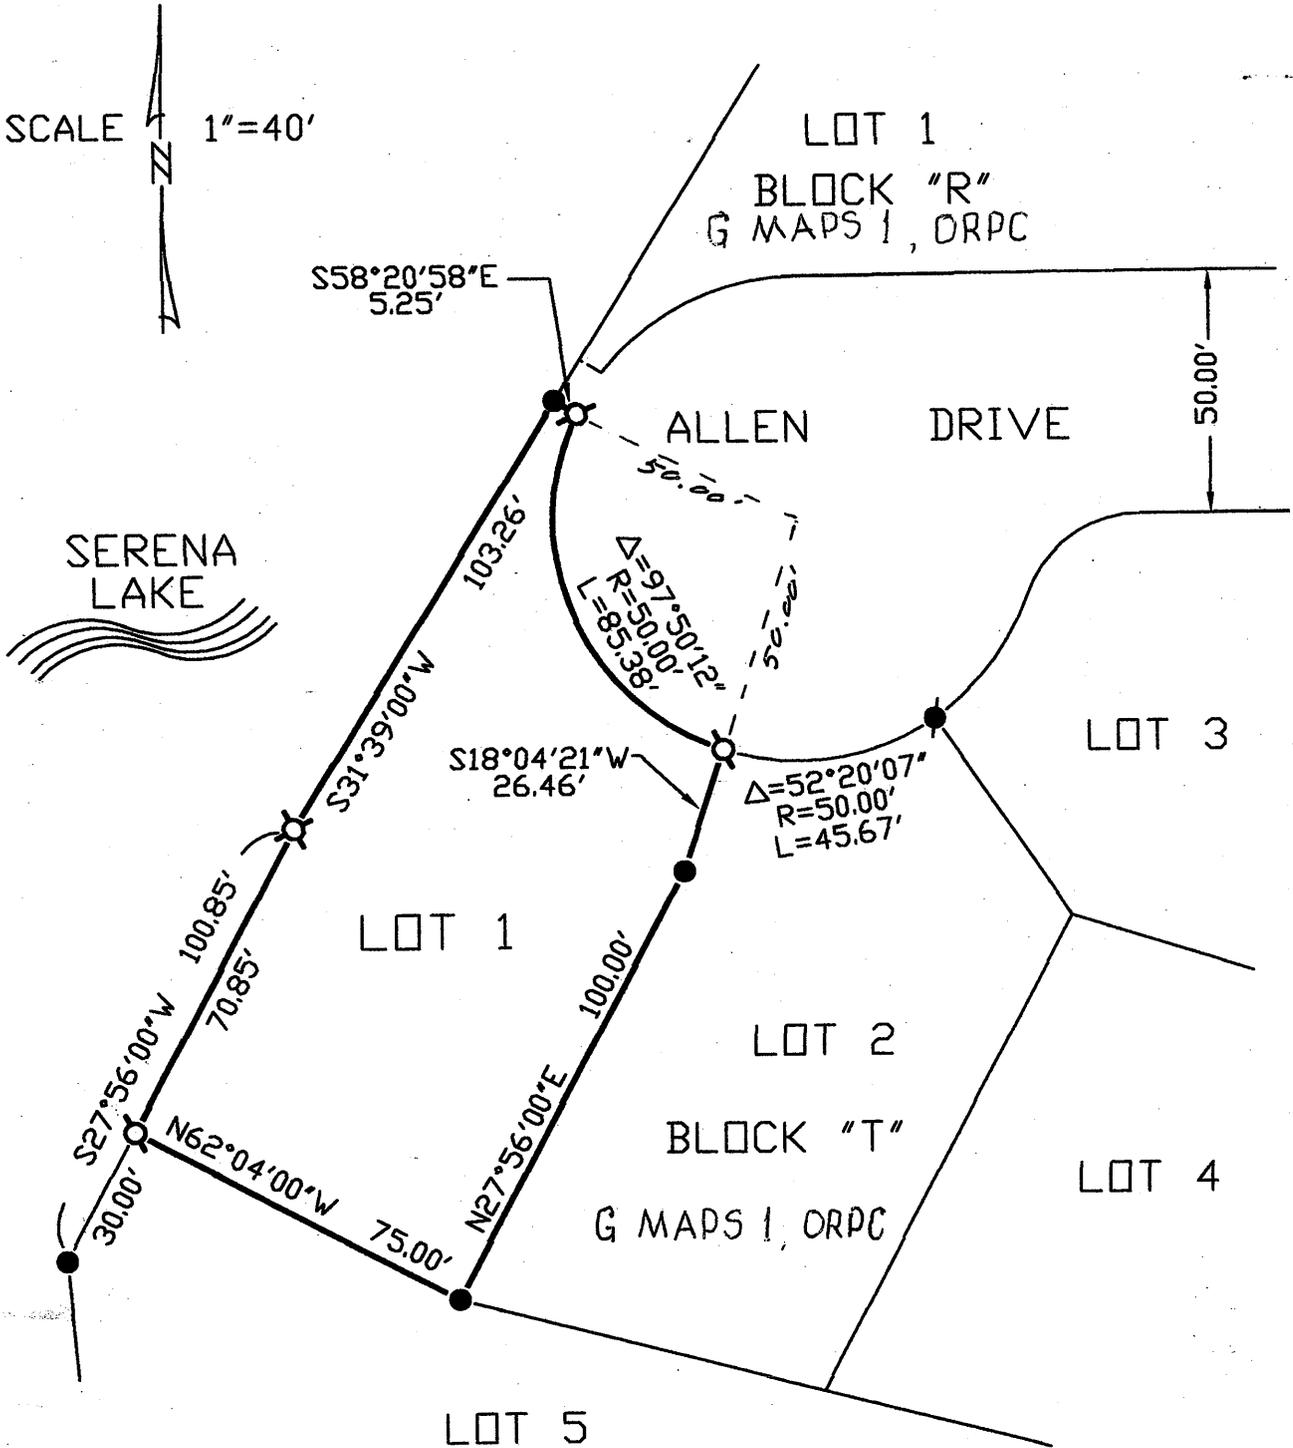

BOOK 14 CORNER RECORDS B2