


# CORNER RECORD

Document Number 20120007

City of \_\_\_\_\_

County of Placer, California

Brief Legal Description APN 092-031-017, Lot 233, Fulton Acres Unit #3 (F-32)

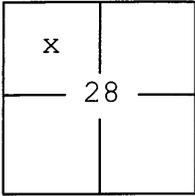

T16N R17E MDM

### CORNER TYPE

- Government Corner  Control   
 Meander  Property   
 Rancho  Other

Date of Survey July 21, 2010

### COORDINATES(Optional)

- N. \_\_\_\_\_  
 E. \_\_\_\_\_  
 Zone \_\_\_\_\_ NAD27  NAD83   
 NAD83 Epoch \_\_\_\_\_  
 Elev. \_\_\_\_\_  
 Vert. Datum: NGVD29  NADV88   
 Meas. Units: Metric  Imperial

Corner - Left as found  Found and tagged  Established  Reestablished  Rebuilt


Identification and type of corner found: Evidence used to identify or procedure used to establish or reestablish the corner:  
 Found monuments per Bk F MAPS 32 and Bk 2 CR 93 and used to set N'ly and E'ly corners of Lot 283

A description of the physical condition of the monument as found and as set or reset:  
 set 5/8" rebar with topper (LS 5716)

### SURVEYOR'S STATEMENT

This Corner Record was prepared by me or under my direction in conformance with the Land Surveyor's Act on April 10, 2012.

Signed Mary A. Niederberger-Lee P.L.S. or R.C.E. No.: 5716

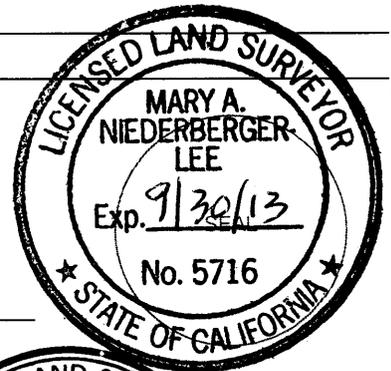


### COUNTY SURVEYOR'S STATEMENT

This Corner Record was received \_\_\_\_\_ and examined \_\_\_\_\_ and filed January 29, 2013.

Signed Leslie Amsberry P.L.S. or R.C.E. No.: 6584

Title Deputy County Surveyor

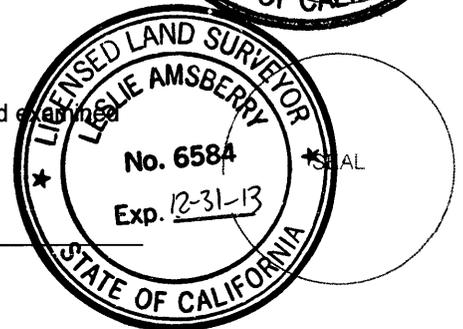


County Surveyor's Comment THE FILING OF THIS CORNER RECORD DOES NOT CONSTITUTE AGREEMENT WITH THE LOCATION SHOWN, OR RELINQUISHMENT OF ANY PORTION OF R/W FOR CARNEGIAN CIRCLE (W6091) AS DEDICATED ON MAP ENTITLED FULTON ACRES UNIT 3 FILED IN BOOK F OF MAPS, PAGE 32 OFFICIAL RECORDS PLACER COUNTY


BY 15 CORNER RECORDS, R-95

BH 15 CORNER RECORDS, PG. 95

- ⊙ Set 5/8" rebar/topper (LS 5716)
- Found 1/2" rebar (no tag) per sub'd map
- Found 3/4" plugged pipe (LS 5549) per Bk7 CR93
- Found 5/8" rebar (no tag)
- nothing found, nothing set
- ( ) record bearing and distance from sub'd map

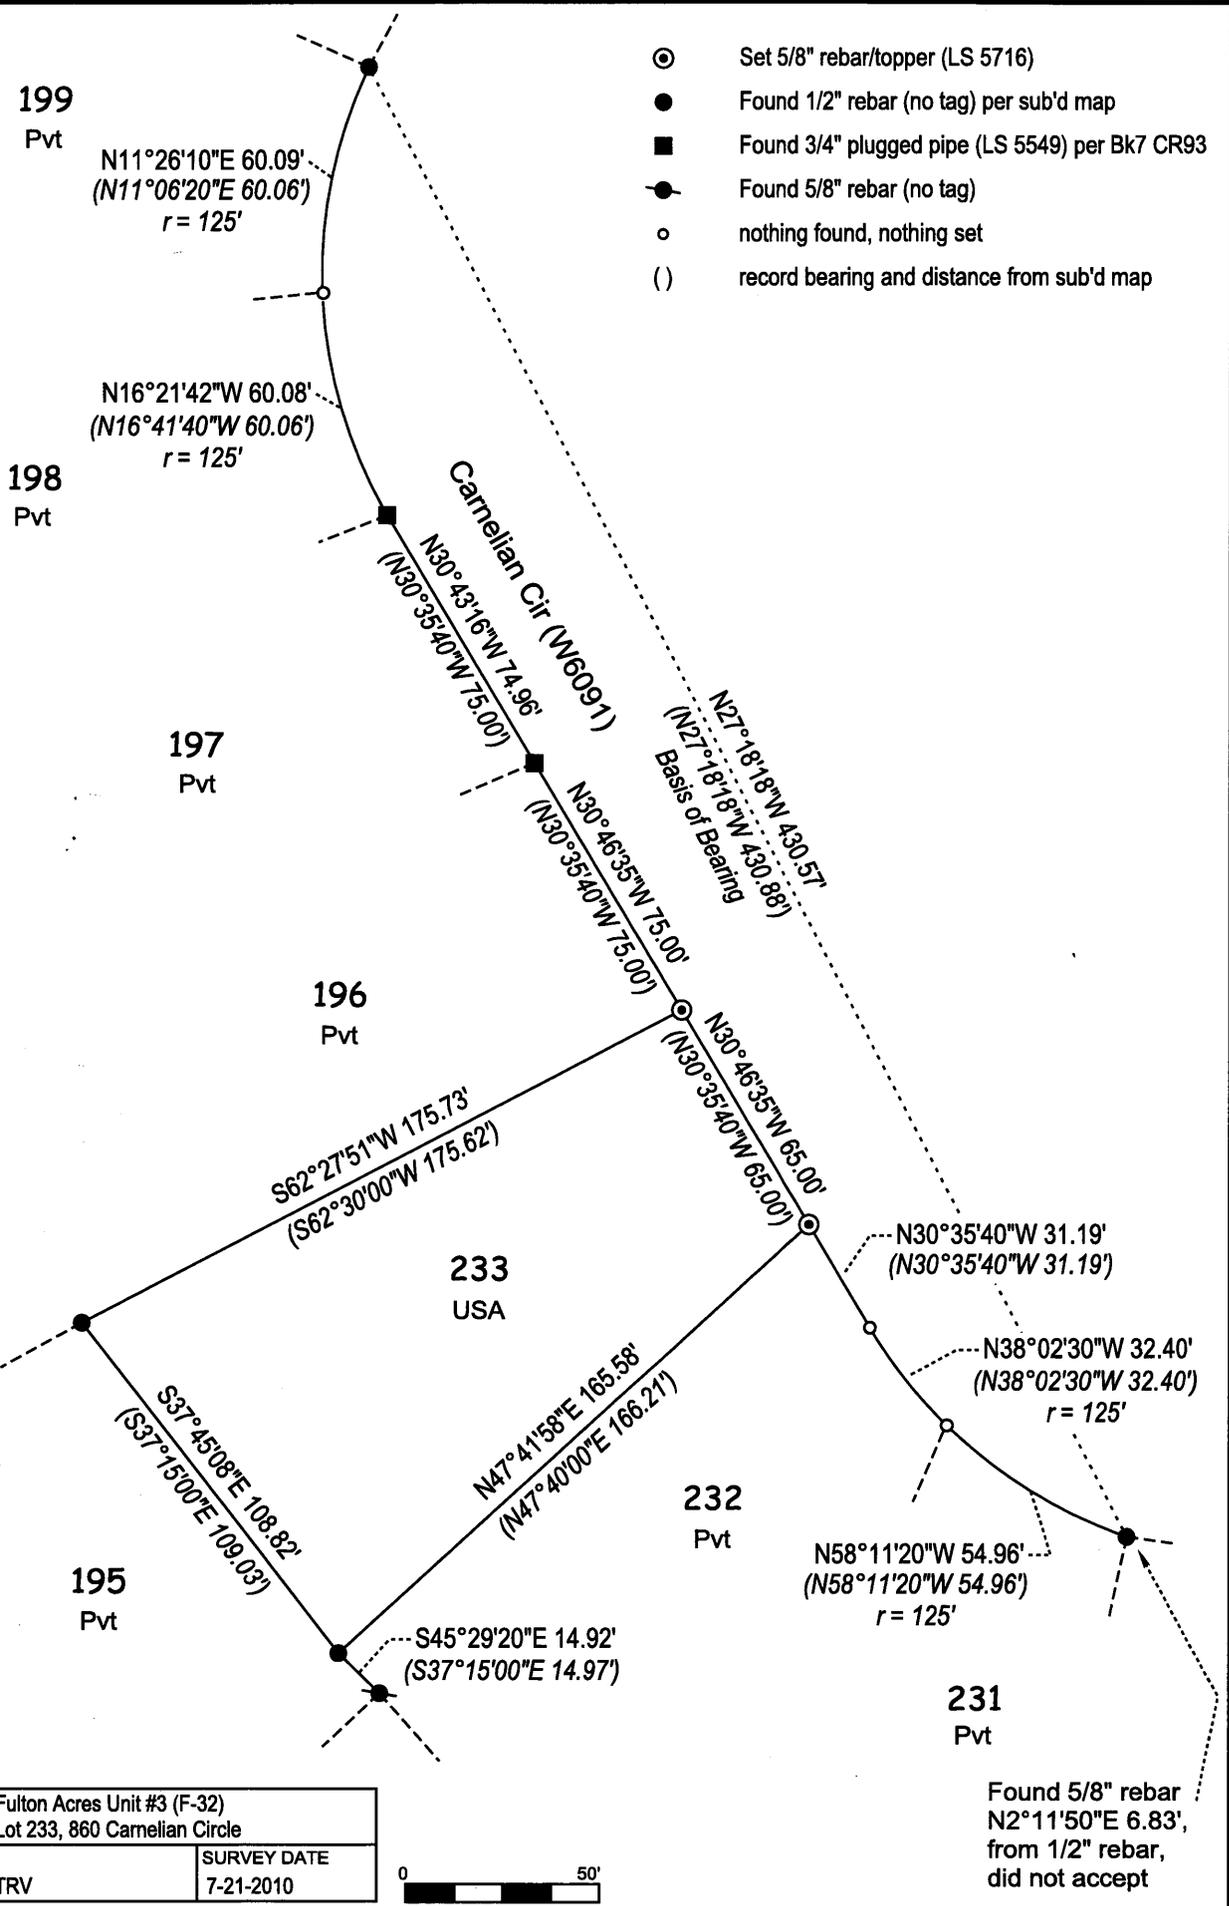

LOCATION Fulton Acres Unit #3 (F-32) Lot 233, 860 Carmelian Circle	
FILENAME 092-031-017.TRV	SURVEY DATE 7-21-2010

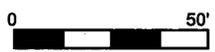

Found 5/8" rebar  
N2°11'50"E 6.83',  
from 1/2" rebar,  
did not accept