

**CORNER RECORD**

Document Number

20120081


City of \_\_\_\_\_

County of

PLACER

California

Brief Legal Description LOT 19, BLOCK 0, SQUAW VALLEY ESTATES NO. 3 SUBDIVISION, E/MAPS/93 O.R.P.C.

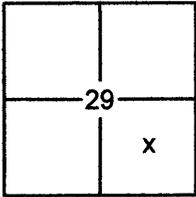

SEC. 29  
T. 16 N.  
R. 16 E.  
M.D.B. & M.

**CORNER TYPE**

Government Corner  Control  
 Meander  Property  
 Rancho  Other  
 Date of Survey 10/15/2012

**COORDINATES (OPTIONAL)**

N. \_\_\_\_\_  
 E. \_\_\_\_\_  
 Zone \_\_\_\_\_ Datum \_\_\_\_\_  
 Elev. \_\_\_\_\_  
 Vert. Datum: NGVD29  NAVD88   
 Meas. Units: Metric  Imperial

**CORNER-** Left as Found  Found and Tagged  Established  Reestablished  Rebuilt

Identification and type of corner found: Evidence used to identify or procedure used to establish or reestablish the corner:

USED RECORD DIMENSIONS AND FOUND MONUMENTS PER 6/CR/11 & 13/CR/66 O.R.P.C., AND FOUND MONUMENTS OF NO RECORD, TO REESTABLISH THE MISSING CORNERS OF LOT 19, BLOCK 0, AS SHOWN ON THE ACCOMPANYING PLAT.

A description of the physical condition of the monument as found and as set or reset:

- SET 5/8" REBAR WITH YELLOW PLASTIC CAP LS-7429
- FOUND MONUMENT AS SHOWN ON PLAT

**SURVEYOR'S STATEMENT**

This Corner Record was prepared by me or under my direction in conformance with the

Land Surveyors Act on January 04, 2013

Signed [Signature] P.L.S. or R.C.E. No. 7429




**COUNTY SURVEYOR'S STATEMENT**

This Corner Record was received \_\_\_\_\_

and examined and filed JANUARY 29, 2013

Signed [Signature] P.L.S. or R.C.E. No. 6584

Title Deputy County Surveyor

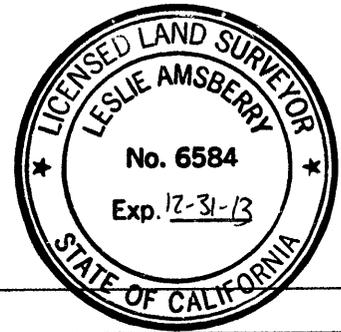

**COUNTY SURVEYOR'S COMMENT:**



\_\_\_\_\_  
 \_\_\_\_\_  
 \_\_\_\_\_  
 \_\_\_\_\_

BOOK 15 CORNER RECORDS PAGE 98

**PLAT OF SURVEY**

LOT 19, BLOCK O, SQUAW VALLEY ESTATES NO. 3 SUBDIVISION, BOOK E OF MAPS AT PAGE 93, OFFICIAL RECORDS PLACER COUNTY, CALIFORNIA. A PORTION OF SECTION 29, TOWNSHIP 16 N., RANGE 16 E., M.D.B. & M.

SCALE 1" = 60' DATE OF SURVEY 10/15/2012

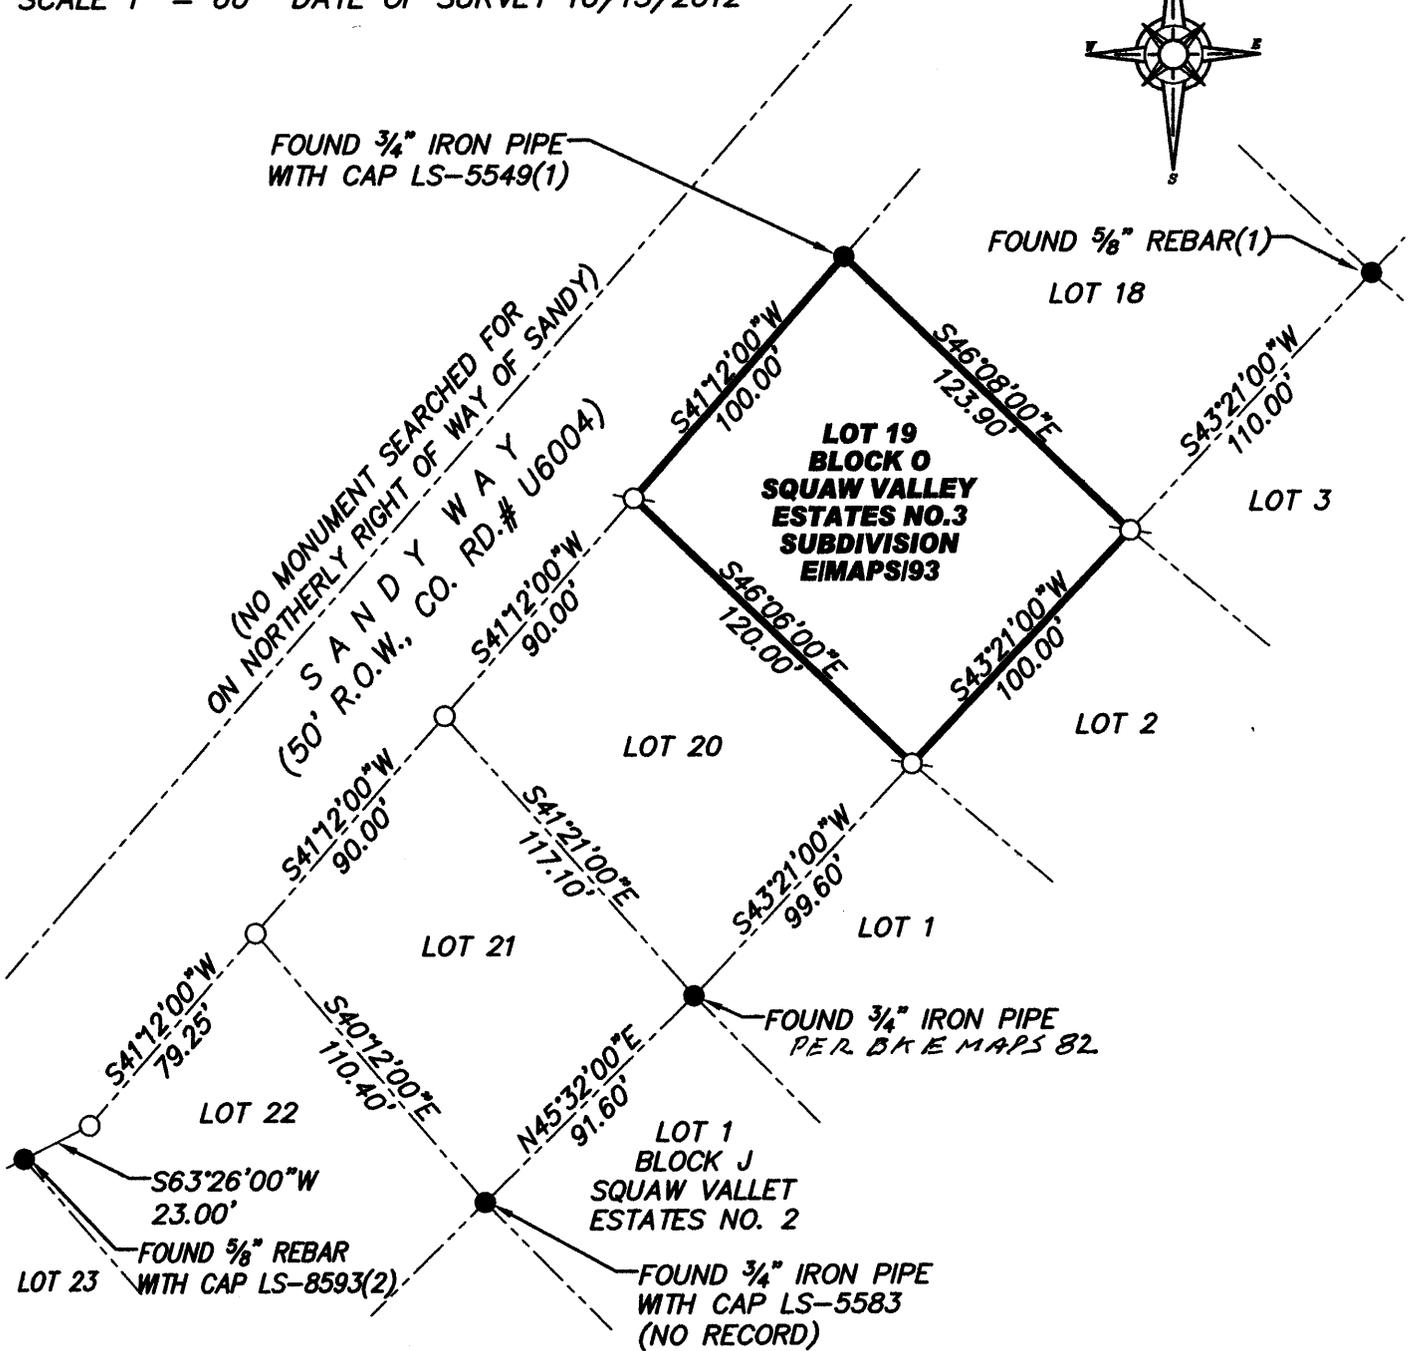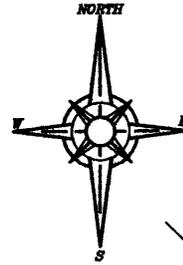

BM 15 CORNER RECORDS, PG 98

- FOUND MONUMENT AS SHOWN HEREON
- DIMENSION POINT (NOTHING FOUND OR SET)
- SET 5/8" REBAR WITH YELLOW PLASTIC CAP L.S. 7429
- (1) PER 6/CR/11
- (2) PER 13/CR/66

J/N 2050.00