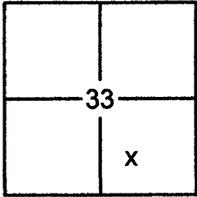


CORNER RECORD

Document Number 20130003

City of _____

County of PLACER, CaliforniaBrief Legal Description LOT 559, DOLLAR POINT UNIT NO.9 SUBDIVISION, I/MAPS/63 O.R.P.C.

SEC. 33
T. 16 N.
R. 17 E.
M.D.B. & M.

CORNER TYPE

Government Corner Control
Meander Property
Rancho Other
Date of Survey 11/5/2012

COORDINATES (OPTIONAL)

N. _____
 E. _____
 Zone _____ Datum _____
 Elev. _____
Vert. Datum: NGVD29 NAVD88
Meas. Units: Metric Imperial

CORNER- Left as Found Found and Tagged Established Reestablished Rebuilt

Identification and type of corner found: Evidence used to identify or procedure used to establish or reestablish the corner.

USED RECORD DIMENSIONS AND FOUND MONUMENTS PER I/MAPS/63 AND 2/CR/142 O.R.P.C., AND FOUND MONUMENTS OF NO RECORD TO REESTABLISH THE MISSING CORNER OF LOT 559 AS SHOWN ON THE ACCOMPANYING PLAT.

A description of the physical condition of the monument as found and as set or reset:

- SET 5/8" REBAR WITH YELLOW PLASTIC CAP LS-7429
- FOUND MONUMENT AS SHOWN ON PLAT

SURVEYOR'S STATEMENT

This Corner Record was prepared by me or under my direction in conformance with the

Land Surveyors Act on November 09, 2012

Signed [Signature] P.L.S. or R.C.E. No. 7429



COUNTY SURVEYOR'S STATEMENT

This Corner Record was received _____

and examined and filed JANUARY 29, 2013

Signed [Signature] P.L.S. or R.C.E. No. 6584

Title Deputy County Surveyor





COUNTY SURVEYOR'S COMMENT:

BOOK 15 CORNER RECORDS PAGE 59

PLAT OF SURVEY

LOT 559, DOLLAR POINT UNIT NO. 9 SUBDIVISION, BOOK 1 OF MAPS AT PAGE 63, OFFICIAL RECORDS PLACER COUNTY, CALIFORNIA. A PORTION OF SECTION 33, TOWNSHIP 16 N., RANGE 17 E., M.D.B. & M.

SCALE 1" = 60' DATE OF SURVEY 11/5/2012

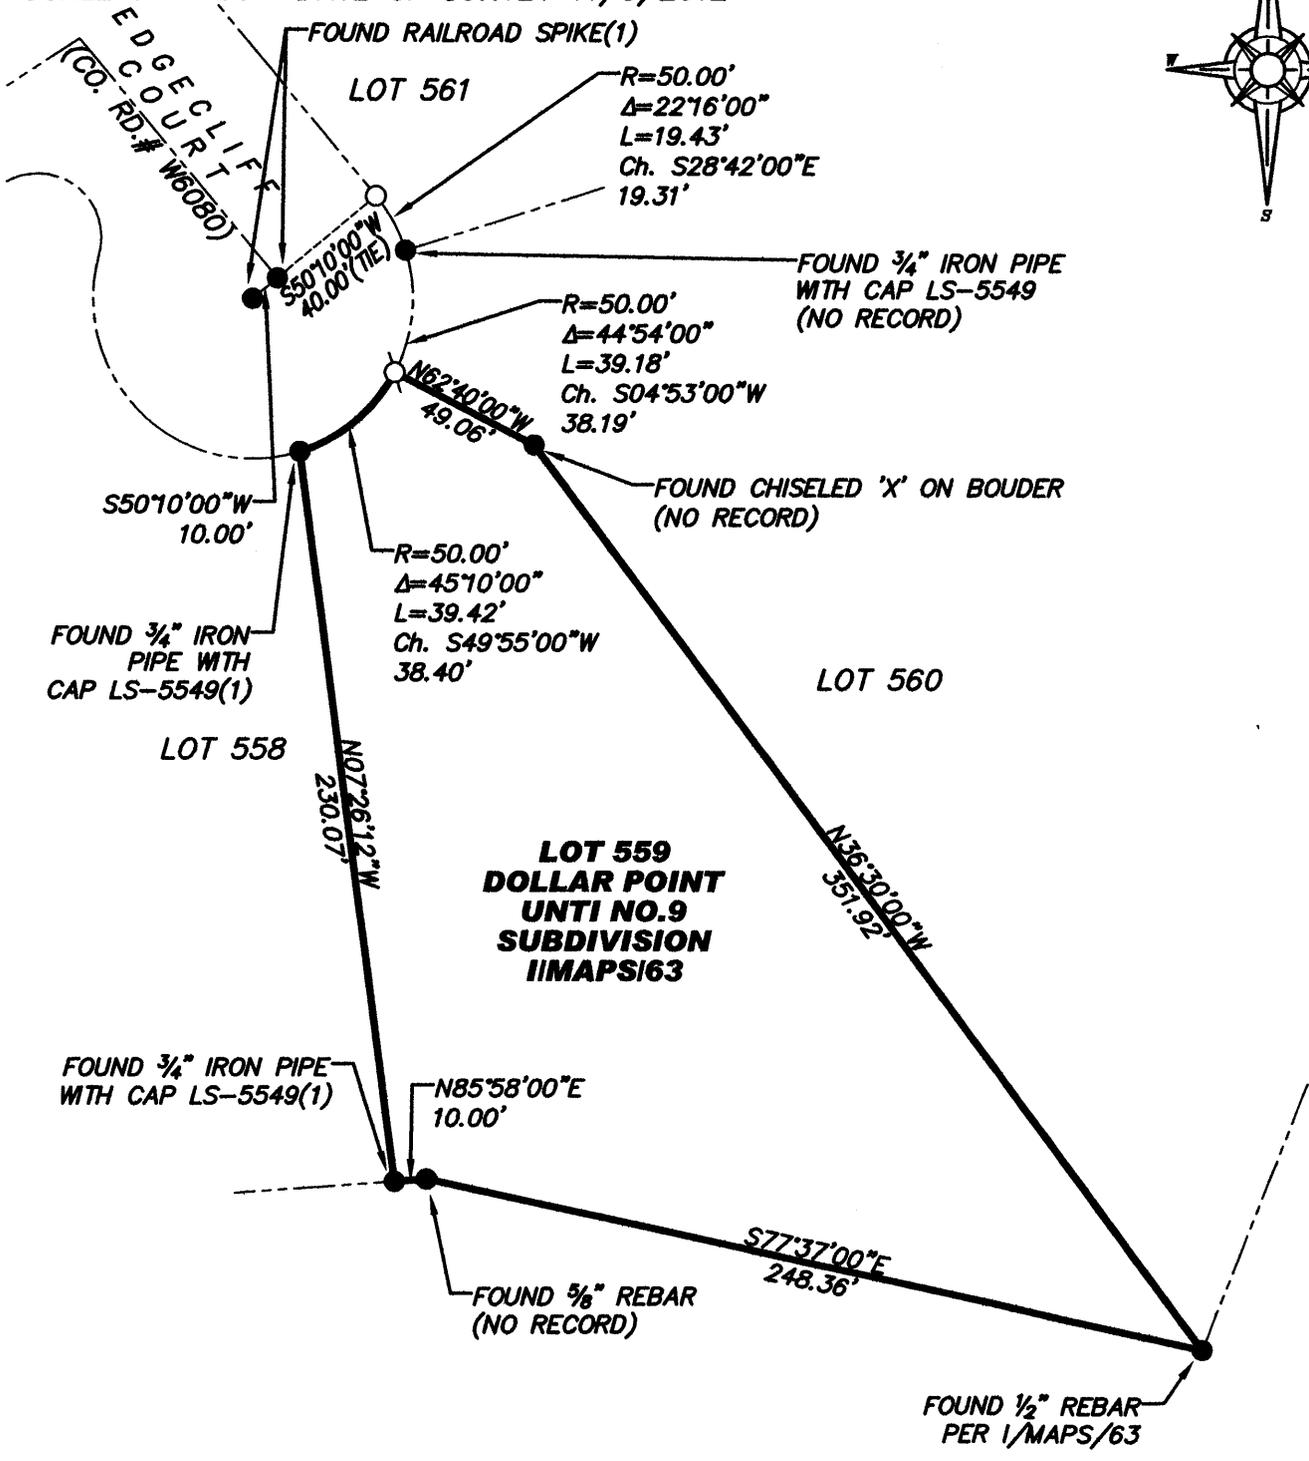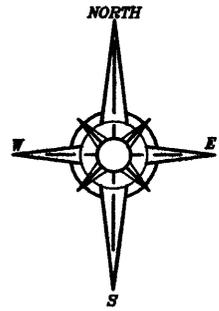

BY 15 CORNER RECORDS, PG 99

- FOUND MONUMENT AS NOTED
- DIMENSION POINT (NOTHING FOUND OR SET)
- SET 5/8" REBAR WITH YELLOW PLASTIC CAP L.S. 7429
- (1) PER 2/CR/142

J/N 2040.00