


City of _____

County of PLACER, California

Brief Legal Description LOT 52, MCKINNEY SHORES SUBDIVISION, G/MAPS/25 O.R.P.C.

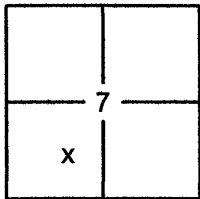

SEC. 7
T. 14 N.
R. 17 E.
M.D.B. & M.

CORNER TYPE

Government Corner Control
 Meander Property
 Rancho Other
 Date of Survey 8/5/2010

COORDINATES (OPTIONAL)

N. _____
 E. _____
 Zone _____ Datum _____
 Elev. _____
 Vert. Datum: NGVD29 NAVD88
 Meas. Units: Metric Imperial

CORNER- Left as Found Found and Tagged Established Reestablished Rebuilt

Identification and type of corner found: Evidence used to identify or procedure used to establish or reestablish the corner:

USED RECORD DIMENSIONS AND FOUND MONUMENTS PER G/MAPS/25 O.R.P.C. AND FOUND MONUMENTS IN RECORD POSITION, NOT OF RECORD, TO REESTABLISH THE MISSING CORNER OF LOT 52, AS SHOWN ON PLAT

A description of the physical condition of the monument as found and as set or reset:


- SET 5/8" REBAR WITH YELLOW PLASTIC CAP LS-7429 AND SPINDLE WITH TAG LS-7429 AS SHOWN ON PLAT
- FOUND MONUMENT AS SHOWN ON PLAT

SURVEYOR'S STATEMENT

This Corner Record was prepared by me or under my direction in conformance with the

Land Surveyors Act on March 12, 2012

Signed [Signature] P.L.S. or R.C.E. No. 7429

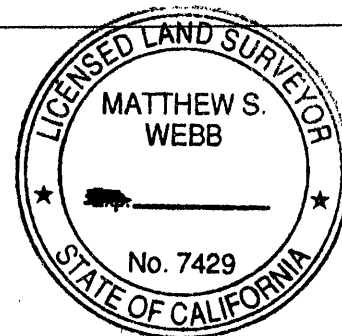

COUNTY SURVEYOR'S STATEMENT

This Corner Record was received _____

and examined and filed May 14, 2012

Signed [Signature] P.L.S. or R.C.E. No. 6584

Title Deputy County Surveyor



COUNTY SURVEYOR'S COMMENT:


THE FILING OF THIS CORNER RECORD DOES NOT CONSTITUTE AGREEMENT WITH THE LOCATION SHOWN, OR
RELINQUISHMENT OF ANY PORTION OF THE RIGHT OF WAY FOR MCKINNEY DRIVE (V3004) AS DEDICATED ON THE
MAP ENTITLED MCKINNEY SHORES FILED IN BOOK G OF MAPS 25 O.R.P.C.

BOOK 15 CORNER RECORDS PAGE 22


PLAT OF SURVEY

LOT 52, MCKINNEY SHORES SUBDIVISION, BOOK G OF MAPS AT PAGE 25, OFFICIAL RECORDS PLACER COUNTY, CALIFORNIA. A PORTION OF THE W. 1/2 OF SECTION 7, TOWNSHIP 14 N., RANGE 17 E., M.D.B. & M.

SCALE 1" = 60' DATE OF SURVEY 8/5/2010

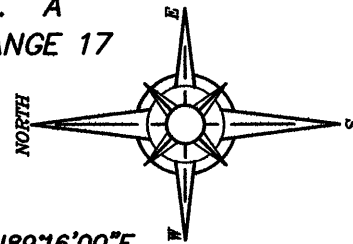

BOOK 15 CORNER RECORDS PAGE 22

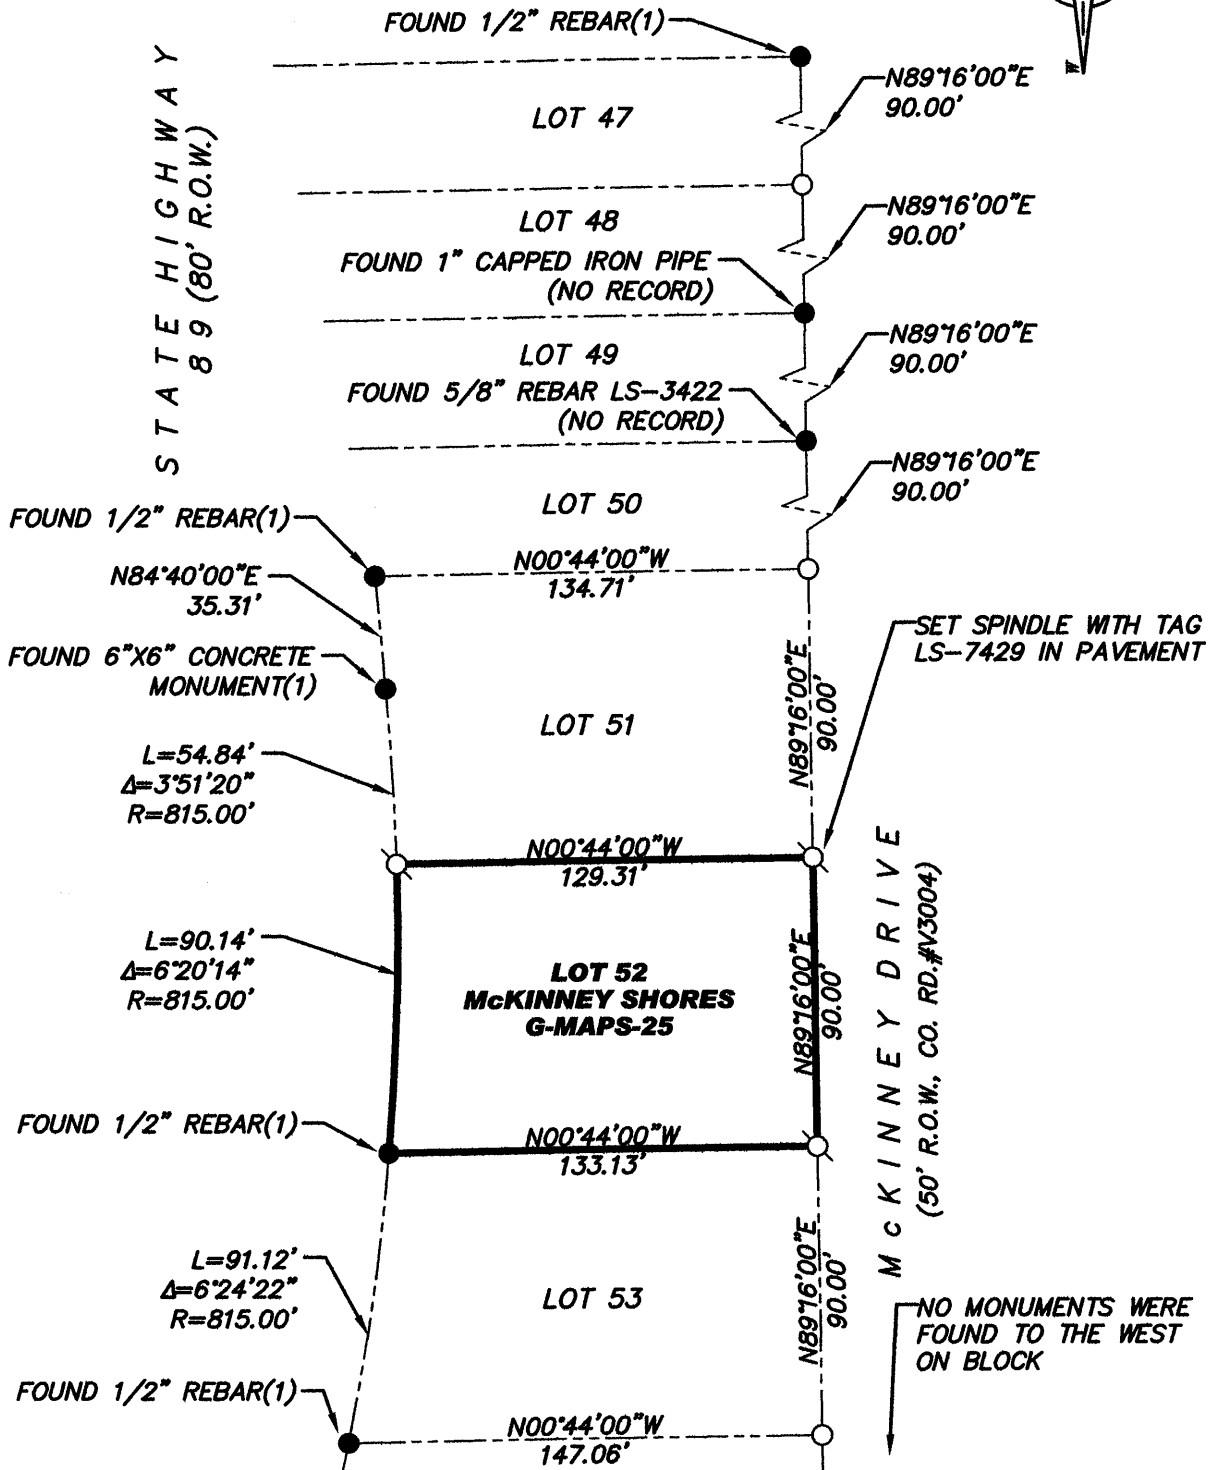

- DIMENSION PT (NOTHING FOUND OR SET)
 - FOUND MONUMENT AS SHOWN HEREON
 - SET 5/8" REBAR WITH YELLOW PLASTIC CAP L.S. 7429, UNLESS OTHERWISE NOTED
 - (1) PER G/MAPS/25
- J/N 1850.00