


City of _____

County of PLACER, California

Brief Legal Description LOTS 8 & 9, BLOCK I, LAKE TAHOE PARK NO.1 SUBDIVISION, D/MAPS/17, O.R.P.C.

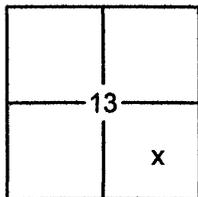

SEC. 13
T. 15 N.
R. 16 E.
M.D.B. & M.

CORNER TYPE

Government Corner Control
 Meander Property
 Rancho Other
 Date of Survey 11/02/2010

COORDINATES (OPTIONAL)

N. _____
 E. _____
 Zone _____ Datum _____
 Elev. _____
 Vert. Datum: NGVD29 NAVD88
 Meas. Units: Metric Imperial

CORNER- Left as Found Found and Tagged Established Reestablished Rebuilt

Identification and type of corner found: Evidence used to identify or procedure used to establish or reestablish the corner:

USED RECORD DIMENSIONS AND FOUND MONUMENTS PER 19/RS/12 O.R.P.C. TO REESTABLISH THE MISSING CORNERS OF LOTS 8 AND 9 AS SHOWN ON ACCOMPANYING PLAT.

A description of the physical condition of the monument as found and as set or reset:


- SET 5/8" REBAR WITH YELLOW PLASTIC CAP LS-7429 AND SPINDLE WITH TAG LS-7429 AS SHOWN ON PLAT
- FOUND MONUMENT AS SHOWN ON PLAT

SURVEYOR'S STATEMENT

This Corner Record was prepared by me or under my direction in conformance with the

Land Surveyors Act on March 15, 2012

Signed [Signature] P.L.S. or R.C.E. No. 7429

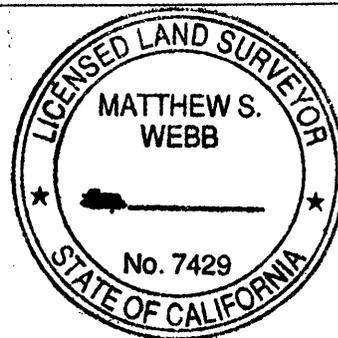


COUNTY SURVEYOR'S STATEMENT

This Corner Record was received _____

and examined and filed May 14, 2012

Signed Leslie Amsberry P.L.S. or R.C.E. No. 6584

Title Deputy County Surveyor

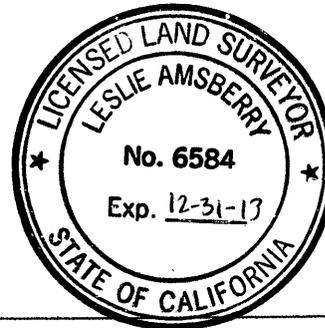

COUNTY SURVEYOR'S COMMENT:


BOOK 15 CORNER RECORDS PAGE 23

PLAT OF SURVEY

LOTS 8 & 9, LAKE TAHOE PARK SUBDIVISION NO.1, AS SHOWN IN BOOK 19 OF SURVEYS AT PAGE 12, OFFICIAL RECORDS PLACER COUNTY, CALIFORNIA. A PORTION OF SECTION 13, TOWNSHIP 15 N., RANGE 16 E., M.D.B. & M.

SCALE 1" = 50' DATE OF SURVEY 11/2/2010

BOOK 15 CORNER RECORDS PAGE 23

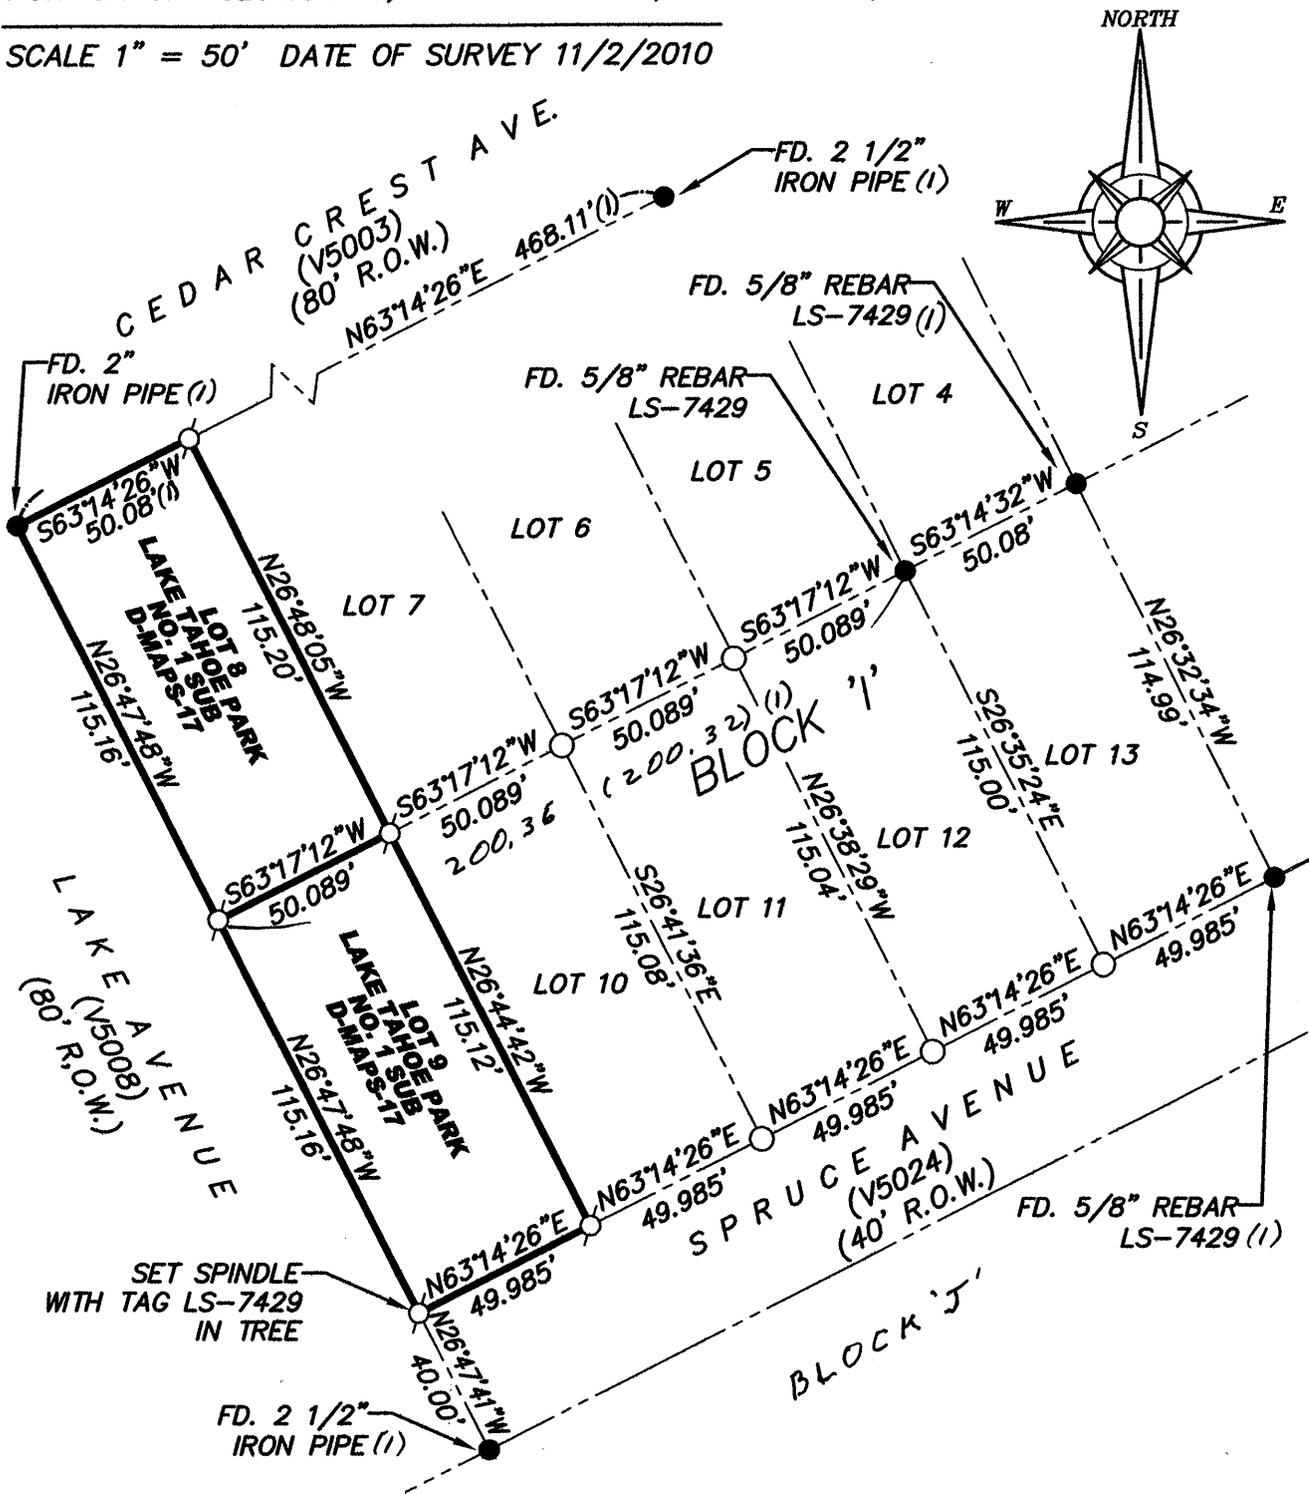

- FOUND MONUMENT AS SHOWN HEREON
- SET 5/8" REBAR WITH YELLOW PLASTIC CAP L.S. 7429 OR OTHERWISE SHOWN
- DIMENSION PT (NOTHING FOUND OR SET)

J/N 1863.00