


CORNER RECORD

COUNTY OF PLACER, CALIFORNIA

City of COUNTY OF PLACER

Document Number 20120039

Brief Legal Description PARCELS A & B - S PM III

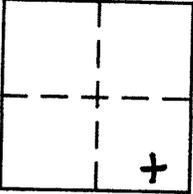

SECTION 14
T11N.
R7E.

CORNER TYPE

Government Corner Control
Meander Property
Rancho Other
Date of Survey JUNE 8, 2012

COORDINATES
(Optional)

N. _____
E. _____
Zone _____ Datum _____
Elev. _____

Corner — Left as found Found and tagged Established Reestablished Rebuilt

Identification and type of corner found: Evidence used to identify or procedure used to establish or reestablish corner:

FOUND 3/4" REBAR PER S PM III MARKING THE RIGHT OF WAY FOR A 50' ROAD AND PUBLIC UTILITY EASEMENT. USED FOUND MONUMENTS TO ESTABLISH & PROPERTY CORNERS IN RECORD POSITION.

A description of the physical condition of the monument as found and as set or reset:

SET 3/4" REBAR PER RECORD S PM III W/CAP LS 3735

SURVEYOR'S STATEMENT

This Corner Record was prepared by me or under my direction in conformance with the Land

Surveyors' Act on JULY 6 2012.

Signed Gerald F. Ding L.S. or R.C.E. Number LS 3735



COUNTY SURVEYOR'S STATEMENT

This Corner Record was received _____ 20 ____ and examined


and filed JULY 19, 2012 20 ____.

Signed Leslie Amshery Title Deputy County Surveyor



County Surveyor's Comment _____

BOOK 15 CORNER RECORDS PAGE 44

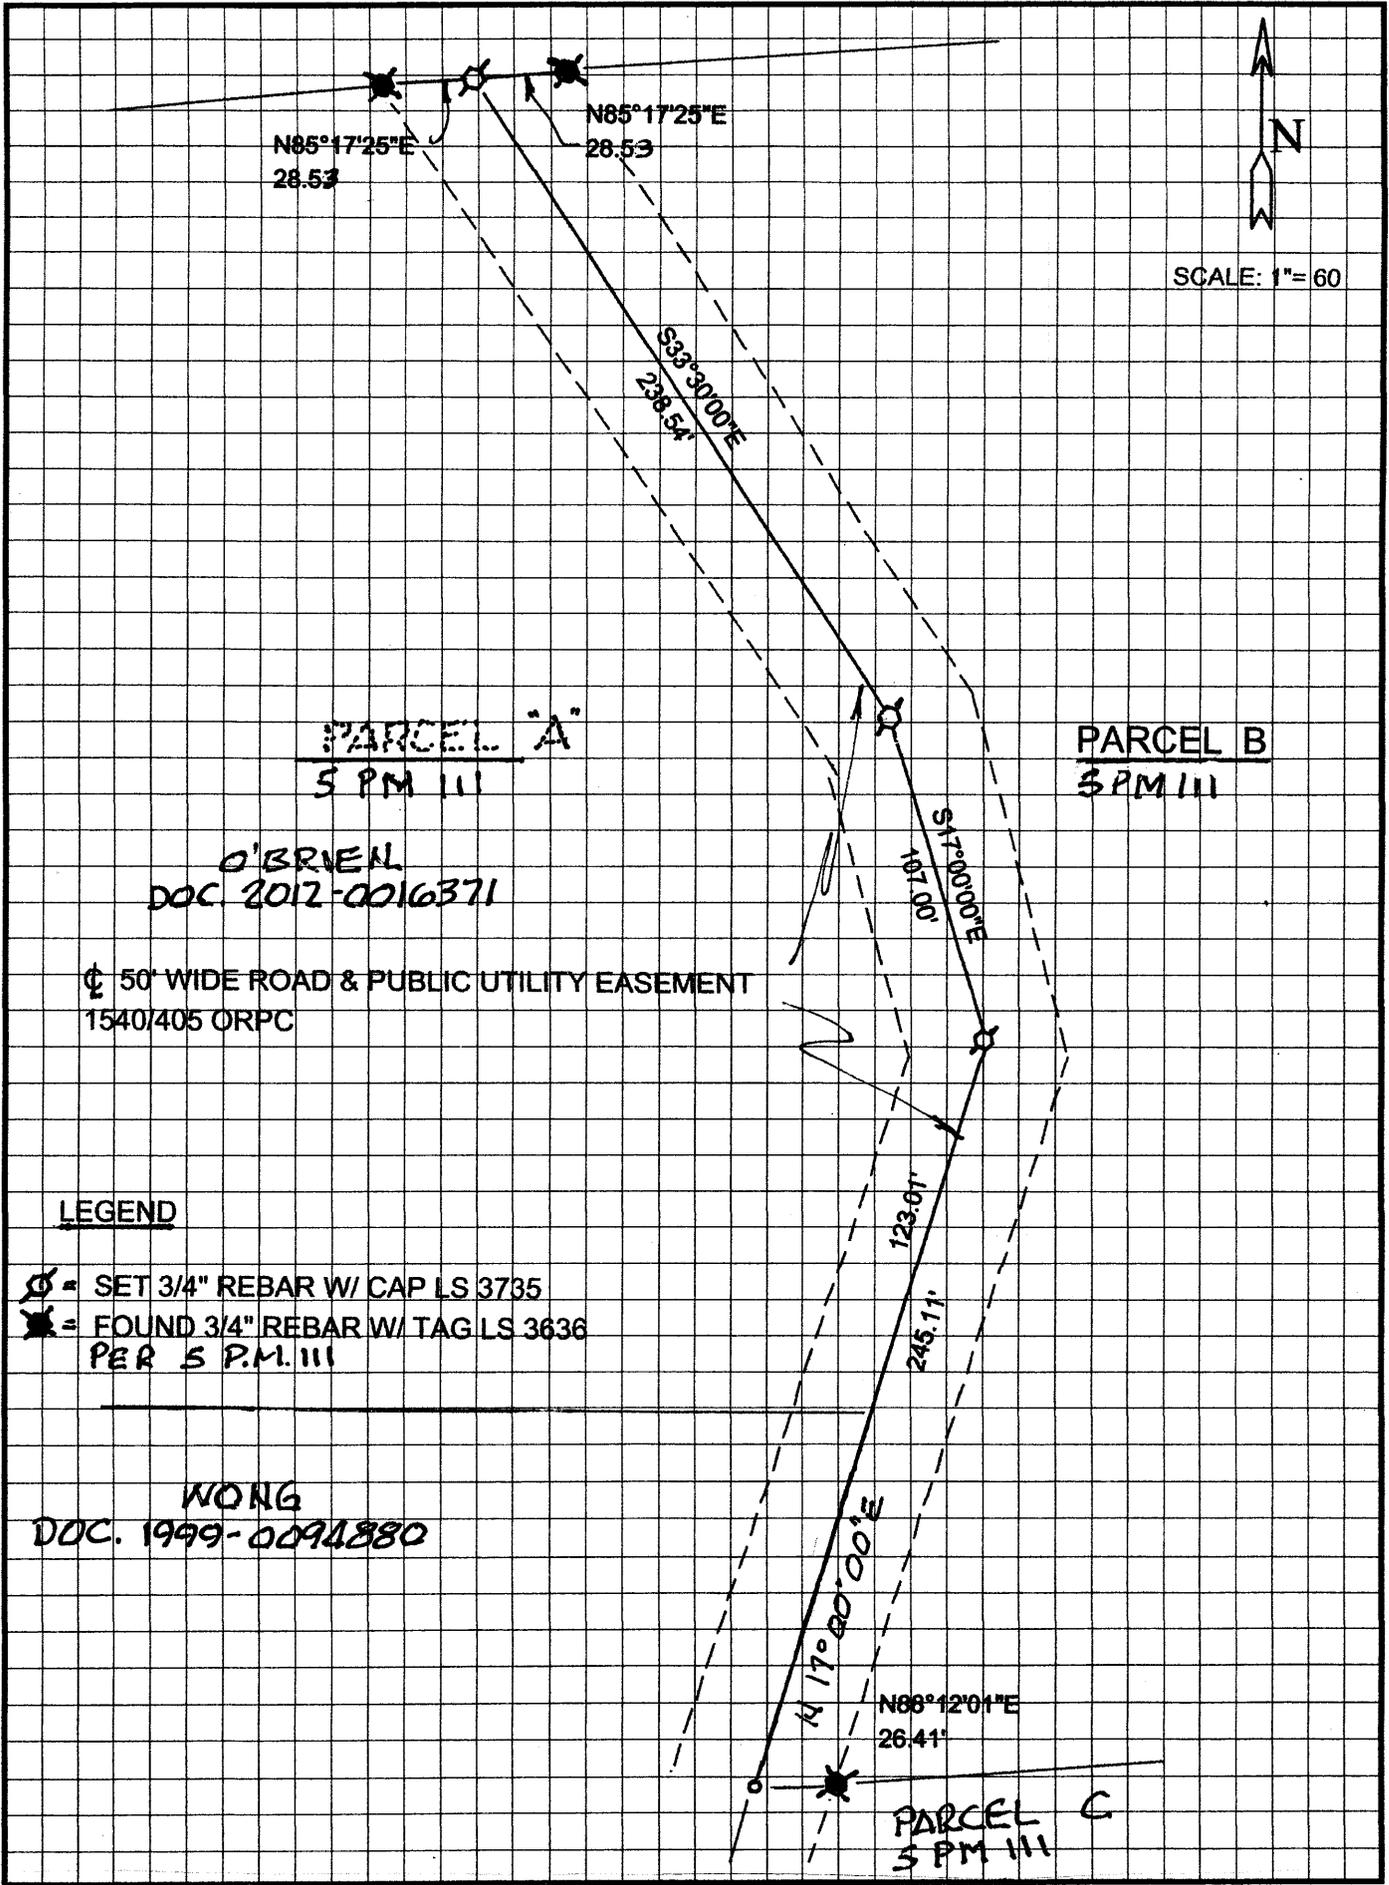

50' WIDE ROAD & PUBLIC UTILITY EASEMENT
1540/405 ORPC

LEGEND

- ⊙ = SET 3/4" REBAR W/ CAP LS 3735
- ★ = FOUND 3/4" REBAR W/ TAG LS 3636
PER S P.M. III

WONG
DOC. 1999-0094880