


City of _____

County of PLACER, California

Brief Legal Description LOT 90, ALPINE MEADOWS ESTATES SUBDIVISION NO.3, H/MAPS/16 O.R.P.C.

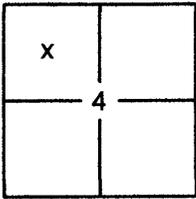

SEC. 4
T. 15 N.
R. 16 E.
M.D.B. & M.

CORNER TYPE

Government Corner Control
 Meander Property
 Rancho Other
 Date of Survey 6/27/2012

COORDINATES (OPTIONAL)

N. _____
 E. _____
 Zone _____ Datum _____
 Elev. _____
 Vert. Datum: NGVD29 NAVD88
 Meas. Units: Metric Imperial

CORNER- Left as Found Found and Tagged Established Reestablished Rebuilt

Identification and type of corner found: Evidence used to identify or procedure used to establish or reestablish the corner:

USED RECORD DIMENSIONS AND FOUND MONUMENTS PER H/MAPS/16 O.R.P.C. AND FOUND MONUMENTS IN RECORD POSITION, NOT OF RECORD, TO REESTABLISH THE MISSING CORNERS OF LOT 90, AS SHOWN ON THE ACCOMPANYING PLAT.

A description of the physical condition of the monument as found and as set or reset:


- SET 5/8" REBAR WITH YELLOW PLASTIC CAP LS-7429
- FOUND MONUMENT AS SHOWN ON PLAT

SURVEYOR'S STATEMENT

This Corner Record was prepared by me or under my direction in conformance with the

Land Surveyors Act on June 27, 2012

Signed [Signature] P.L.S. or R.C.E. No. 7429

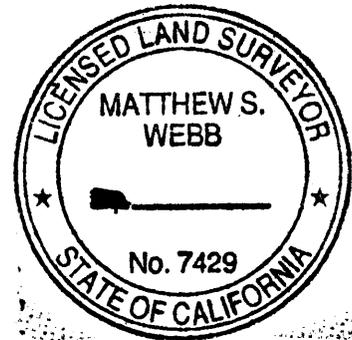


COUNTY SURVEYOR'S STATEMENT

This Corner Record was received _____

and examined and filed July 19, 2012

Signed [Signature] P.L.S. or R.C.E. No. 6584

Title Deputy County Surveyor

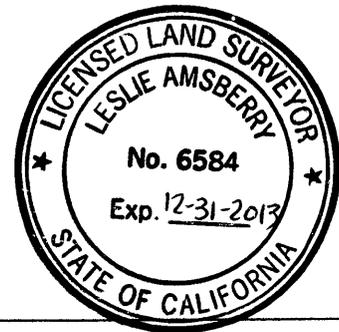


COUNTY SURVEYOR'S COMMENT:

BOOK 15 CORNER RECORDS PAGE 47

PLAT OF SURVEY

LOT 90, APLINE MEADOWS ESTAES SUBDIVISION NO. 3, AS FILED IN BOOK H OF MAPS AT PAGE 16, OFFICIAL RECORDS PLACER COUNTY, CALIFORNIA. A PORTION OF THE N.W. ¼ SECTION 4, TOWNSHIP 15 N., RANGE 16 E., M.D.B. & M.

SCALE 1" = 50' DATE OF SURVEY 6/27/2012

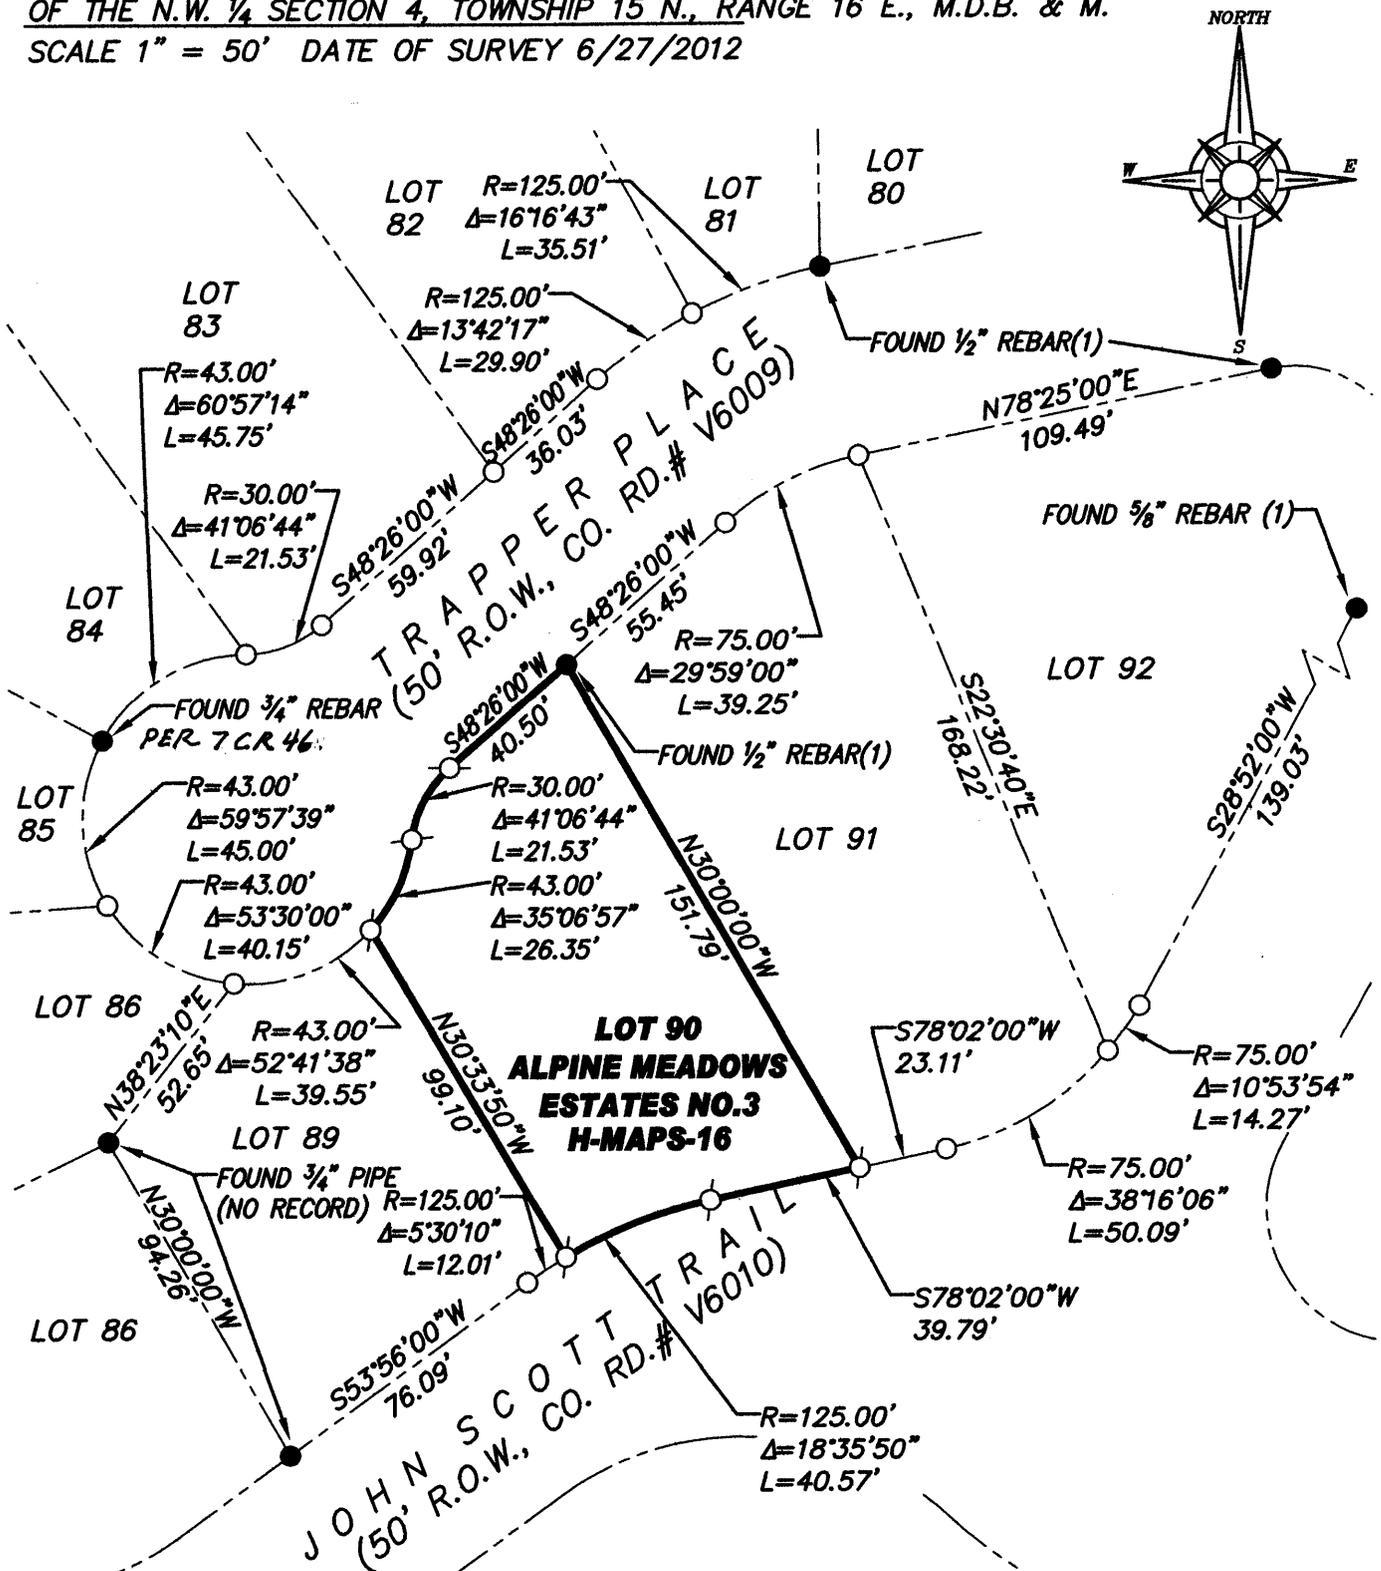

BOOK 15 COMMERCIAL RECORDS PG 47

- FOUND MONUMENT AS NOTED
- / SET 5/8" REBAR WITH YELLOW PLASTIC CAP L.S. 7429
- DIMENSION POINT (NOTHING FOUND OR SET)
- (1) PER H/MAPS/16

J/N 2037.00