


City of _____

County of PLACER, California

Brief Legal Description LOT 122, DOLLAR POINT UNIT NO. 2 SUBDIVISION, G/MAPS/7 O.R.P.C.

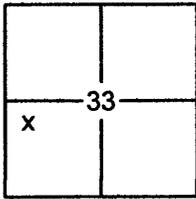

SEC. 33
T. 16 N.
R. 17 E.
M.D.B. & M.

CORNER TYPE

- Government Corner Control
- Meander Property
- Rancho Other
- Date of Survey 6/14/2012

COORDINATES (OPTIONAL)

- N. _____
- E. _____
- Zone _____ Datum _____
- Elev. _____
- Vert. Datum: NGVD29 NAVD88
- Meas. Units: Metric Imperial

CORNER- Left as Found Found and Tagged Established Reestablished Rebuilt

Identification and type of corner found: Evidence used to identify or procedure used to establish or reestablish the corner:

USED RECORD DIMENSIONS AND FOUND MONUMENTS PER G/MAPS/7, AND 10/COR/12 O.R.P.C. TO REESTABLISH THE MISSING CORNER OF LOT 122, AS SHOWN ON THE ACCOMPANYING PLAT.

A description of the physical condition of the monument as found and as set or reset:


- SET 5/8" REBAR WITH YELLOW PLASTIC CAP LS-7429
- FOUND MONUMENT AS SHOWN ON PLAT

SURVEYOR'S STATEMENT

This Corner Record was prepared by me or under my direction in conformance with the

Land Surveyors Act on June 25, 2012

Signed [Signature] P.L.S. or R.C.E. No. 7429

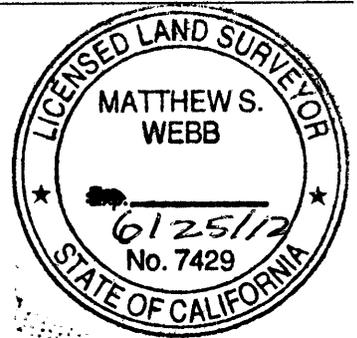

COUNTY SURVEYOR'S STATEMENT

This Corner Record was received _____

and examined and filed July 19, 2012

Signed [Signature] P.L.S. or R.C.E. No. 6584

Title Deputy County Surveyor




COUNTY SURVEYOR'S COMMENT:

BOOK 15 CORNER RECORDS PAGE 48

PLAT OF SURVEY

LOT 122, DOLLAR POINT UNIT NO. 2 SUBDIVISION, AS FILED IN BOOK G OF MAPS AT PAGE 7, OFFICIAL RECORDS PLACER COUNTY, CALIFORNIA. A PORTION OF SECTION 33, TOWNSHIP 16 N., RANGE 17 E., M.D.B. & M.

SCALE 1" = 60' DATE OF SURVEY 6/21/2012

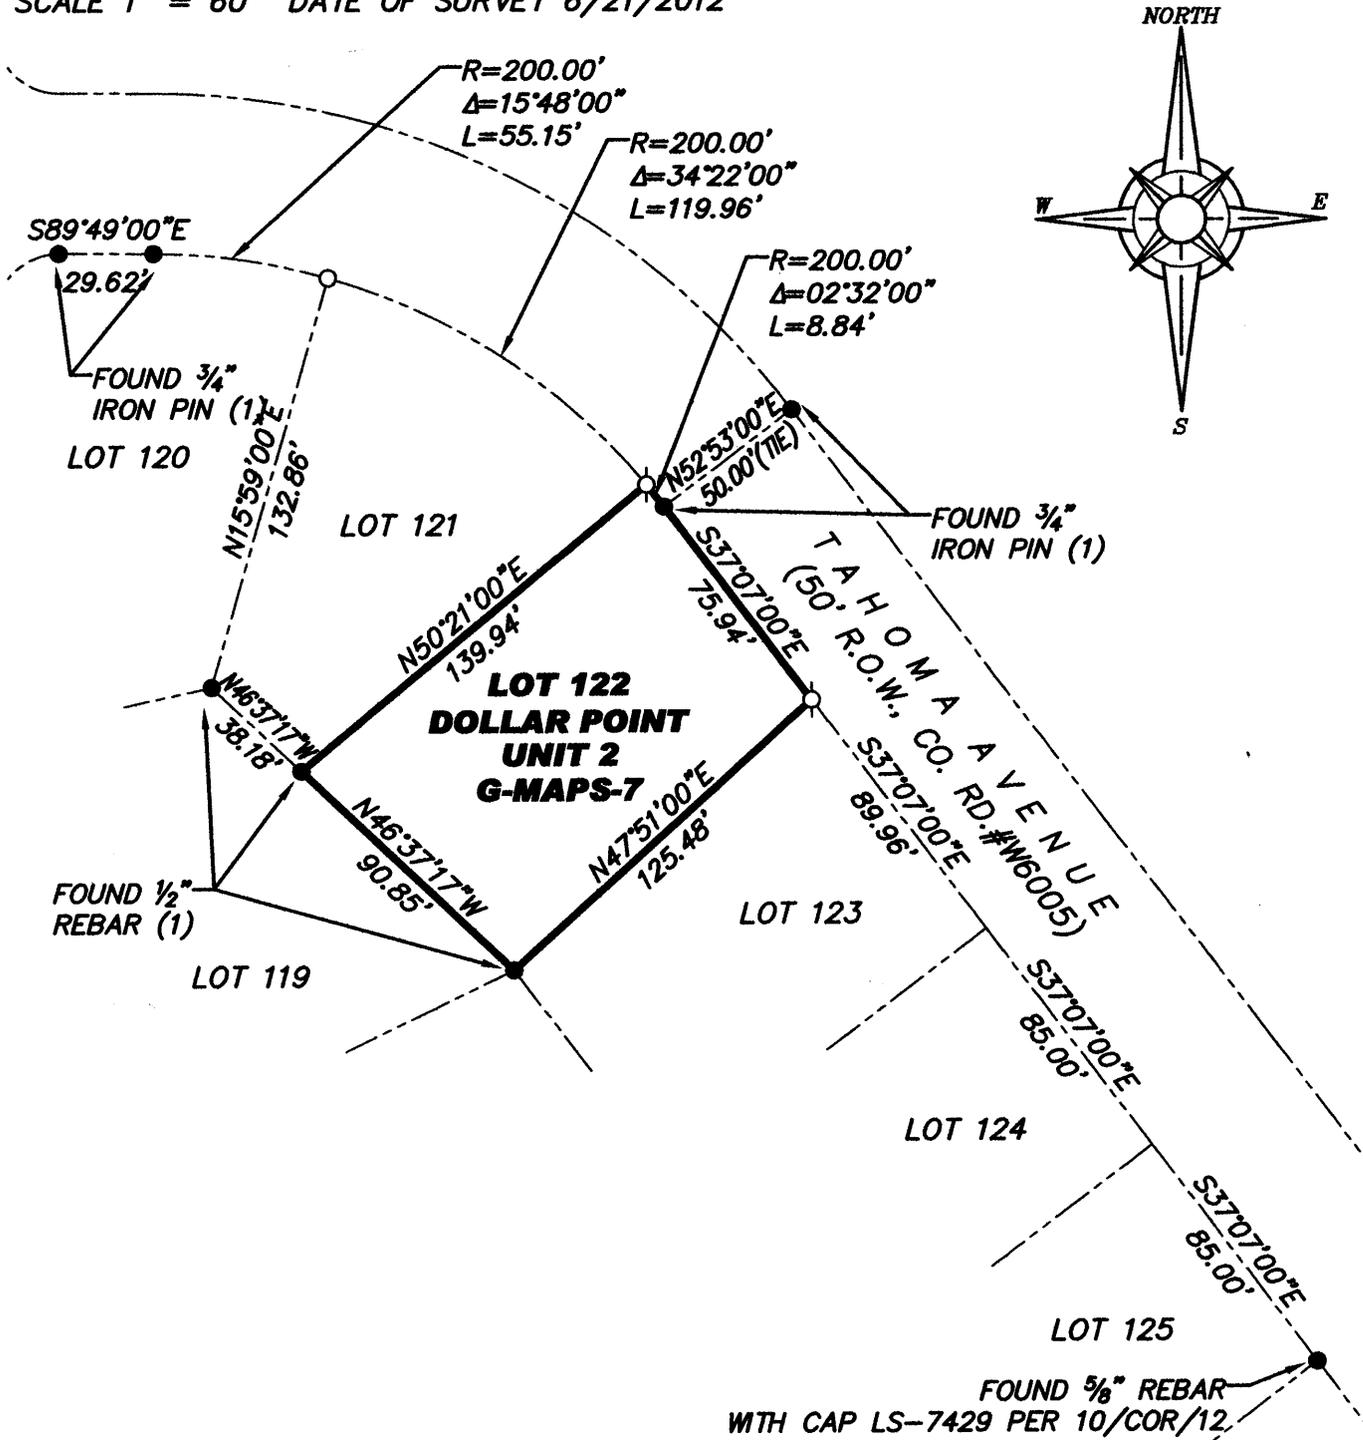

BH 15 CORNER RECORDS PG 48

- FOUND MONUMENT AS SHOWN HEREON
- SET 5/8" REBAR WITH YELLOW PLASTIC CAP L.S. 7429
- DIMENSION POINT (NOTHING FOUND OR SET)
- (1) PER G/MAPS/7

J/N 2051.00