


**CORNER RECORD**

Document Number 20120032

City of TOWN OF LOOMIS

County of PLACER, California

Brief Legal Description PARCEL B PER BOOK 4 OF PARCEL MAPS, PAGE 74

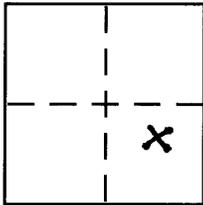

SEC.22  
 T.11N. Government Corner  Control   
 R.7.E. Meander  Property   
 M.D.M. Rancho  Other   
 Date of Survey 04/2012

**COORDINATES (Optional)**  
 N. \_\_\_\_\_  
 E. \_\_\_\_\_  
 Zone \_\_\_\_\_ NAD27  NAD83   
 NAD83 Epoch \_\_\_\_\_  
 Elev. \_\_\_\_\_  
 Vert. Datum: NGVD29  NAVD88   
 Meas. Units: Metric  Imperial

Corner - Left as found  Found and tagged  Established  Reestablished  Rebuilt

Identification and type of corner found: Evidence used to identify or procedure used to establish or reestablish the corner:  
FOUND 3/4" IRON PINS AT THE NORTHEAST AND SOUTHEAST CORNER OF PARCEL A  
OF 4 PM 74. SOUTHEAST CORNER OF PARCEL B WAS NOT FOUND AND RE-SET  
AT THE EXTENSION OF THE EAST LINE OF PARCEL A BY THE RECORD DISTANCE  
OF 431.40' SEE EXHIBIT ON NEXT PAGE.

A description of the physical condition of the monument as found and as set or reset:  
SOUTHEAST CORNER OF PARCEL B WAS RE-SET WITH 5/8" REBAR WITH CAP "PLS8139"  
JUST WESTERLY OF WOODEN FENCE IN THE GRASS.  
SEE EXHIBIT ON NEXT PAGE.

**SURVEYOR'S STATEMENT**

This Corner Record was prepared by me or under my direction in conformance with  
 the Land Surveyor's Act on July 23 2012  
 Signed [Signature] P.L.S or R.C.E. No. 8139




**COUNTY SURVEYOR'S STATEMENT**

This Corner Record was received \_\_\_\_\_  
 and examined and filed August 2, 2012  
 Signed [Signature] P.L.S or R.C.E. No. 6584  
 Title Deputy County Surveyor



County Surveyor's Comment \_\_\_\_\_

BN 15 CONNEN RECORDS PLS 45

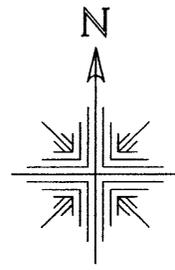


SCALE: 1"=100'

PARCEL A  
4 PM 74

LEGEND:

- FOUND 3/4" IRON PIN / NO TAG  
(PER 4 PM 74)
- ⊘ SET 5/8" REBAR W/CAP "PLS 8139"

S.F.N.F. SEARCHED FOR, NOTHING FOUND

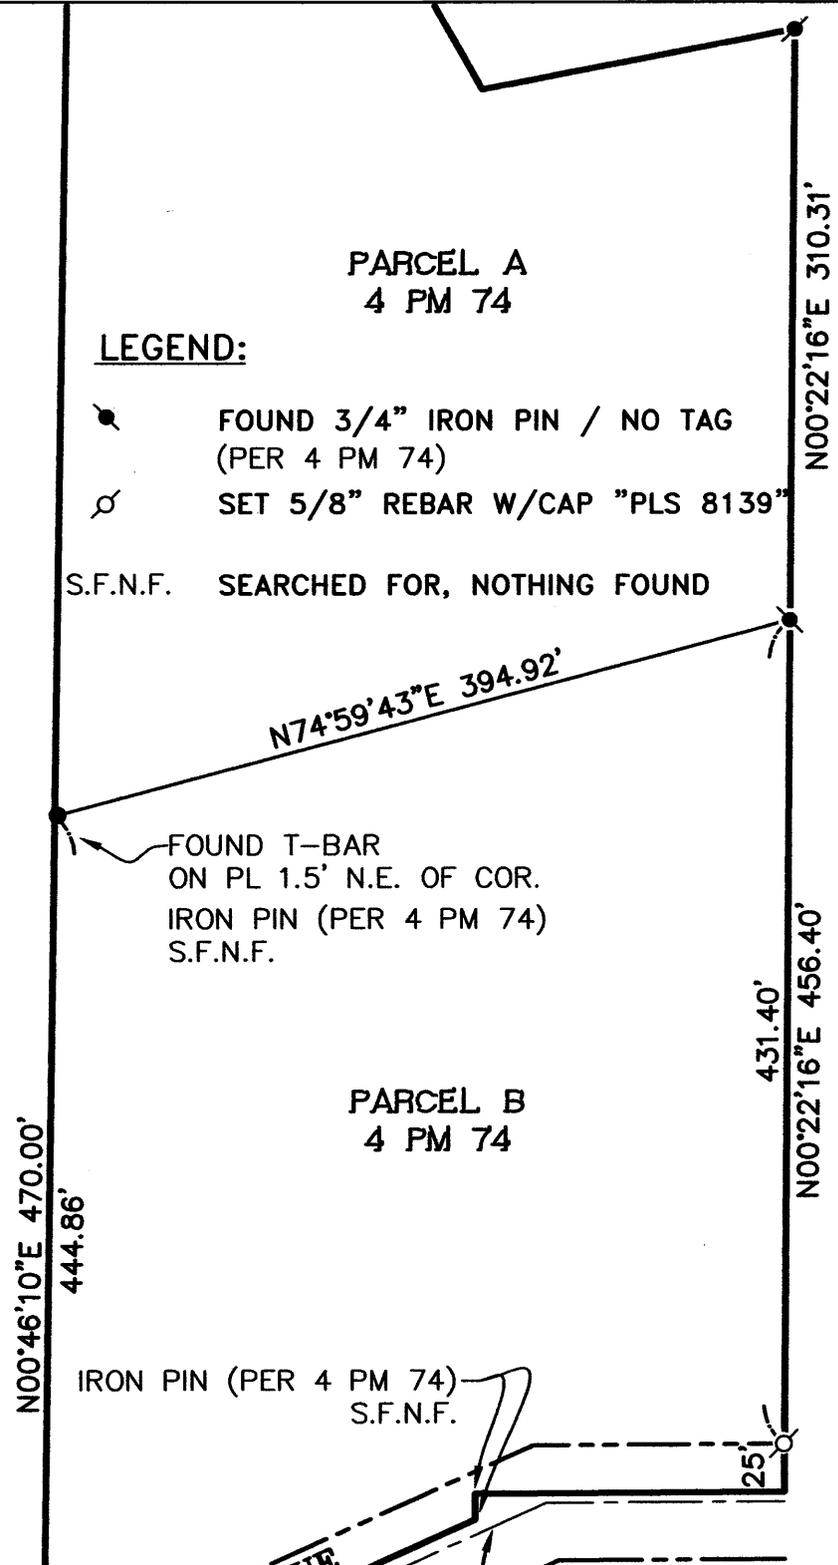

FOUND T-BAR  
ON PL 1.5' N.E. OF COR.  
IRON PIN (PER 4 PM 74)  
S.F.N.F.

PARCEL B  
4 PM 74

IRON PIN (PER 4 PM 74)  
S.F.N.F.

**WELLS AVENUE**  
CL WELLS AVE

IRON PIN (PER 4 PM 74)  
S.F.N.F.

**DE VALK LAND SURVEYS**

331 RIO VISTA DR #15  
AUBURN, CA 95603  
TEL (530) 885-8530



A SHARP EYE FOR DETAIL

*BH 15 CORNER RECORDS PG 45*