

CORNER RECORD

Document Number


20120071

City of _____

County of

PLACER

California

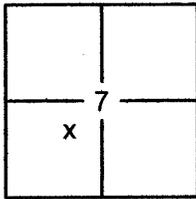Brief Legal Description LOT 134, CHAMBERLANDS UNIT-D SUBDIVISION, G/MAPS/36 O.R.P.C.

SEC. 7
T. 14 N.
R. 17 E.
M.D.B. & M.

CORNER TYPE

Government Corner Control
 Meander Property
 Rancho Other
 Date of Survey 10/4/2012

COORDINATES (OPTIONAL)

N. _____
 E. _____
 Zone _____ Datum _____
 Elev. _____
 Vert. Datum: NGVD29 NAVD88
 Meas. Units: Metric Imperial

CORNER- Left as Found Found and Tagged Established Reestablished Rebuilt

Identification and type of corner found: Evidence used to identify or procedure used to establish or reestablish the corner:

USED RECORD DIMENSIONS AND FOUND MONUMENTS PER G/MAPS/36 O.R.P.C., AND FOUND MONUMENTS IN RECORD POSITION, NOT OF RECORD, TO REESTABLISH THE MISSING CORNERS OF LOT 134 AS SHOWN ON THE ACCOMPANYING PLAT.

A description of the physical condition of the monument as found and as set or reset:

- SET 5/8" REBAR WITH YELLOW PLASTIC CAP LS-7429
- FOUND MONUMENT AS SHOWN ON PLAT

SURVEYOR'S STATEMENT

This Corner Record was prepared by me or under my direction in conformance with the

Land Surveyors Act on October 09, 2012

Signed Matthew S. Webb (P.L.S.) or R.C.E. No. 7429



COUNTY SURVEYOR'S STATEMENT

This Corner Record was received _____

and examined and filed November 30, 2012

Signed Leslie Amsberry P.L.S. or R.C.E. No. 6584

Title Deputy County Surveyor




COUNTY SURVEYOR'S COMMENT:


PLAT OF SURVEY

LOT 134, CHAMBERLANDS UNIT-D SUBDIVISION, BOOK G OF MAPS AT PAGE 36, OFFICIAL RECORDS PLACER COUNTY, CALIFORNIA. A PORTION OF SECTION 7, TOWNSHIP 14 N., RANGE 17 E., M.D.B. & M.

SCALE 1" = 40' DATE OF SURVEY 9/4/2012

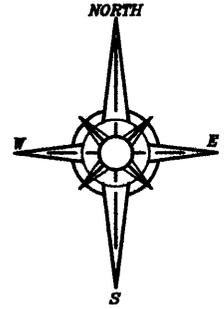

BT 15 CORNER RECORDS, PG 72

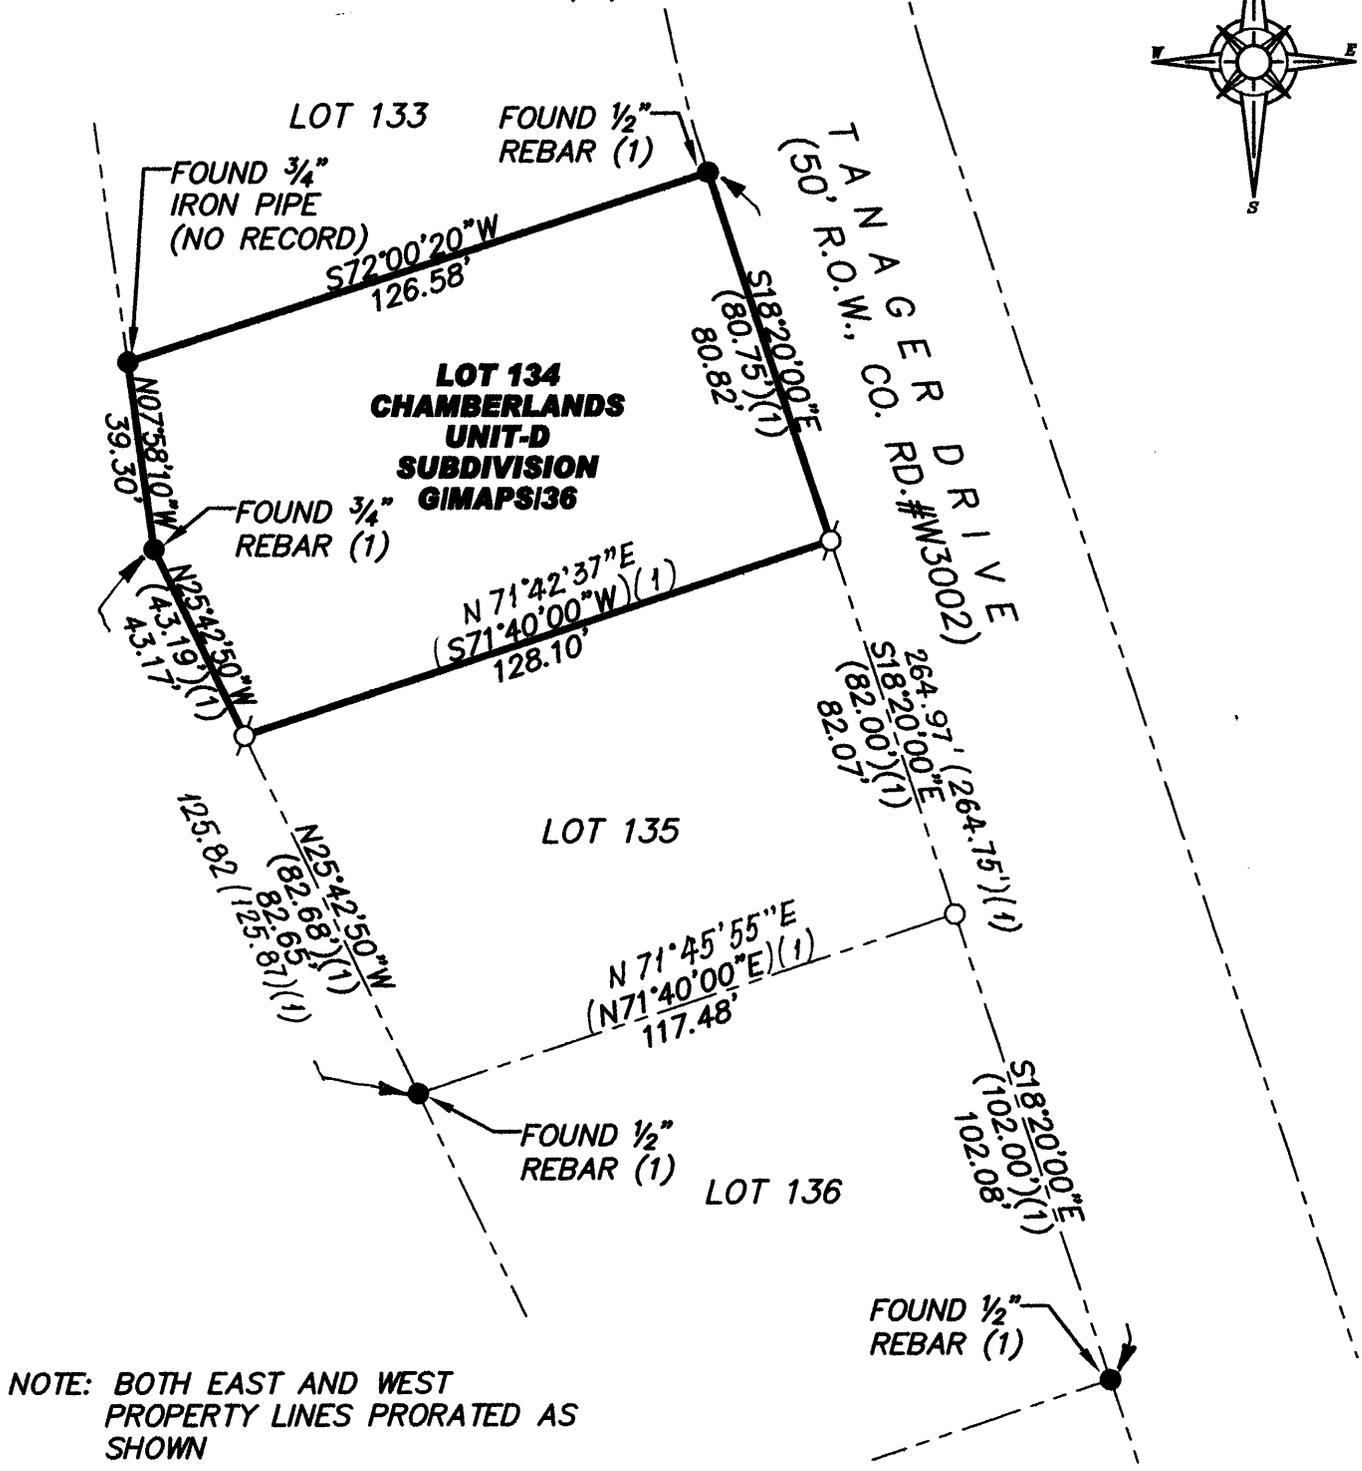

NOTE: BOTH EAST AND WEST PROPERTY LINES PRORATED AS SHOWN

- FOUND MONUMENT AS SHOWN HEREON
- DIMENSION POINT (NOTHING FOUND OR SET)
- SET 5/8" REBAR WITH YELLOW PLASTIC CAP L.S. 7429
- (1) PER G/MAPS/36

J/N 2063.00