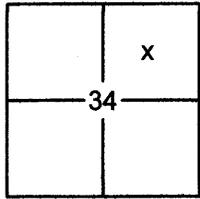


CORNER RECORD

Document Number 20120077

City of _____

County of PLACER, CaliforniaBrief Legal Description LOT 66, SERENE LAKES UNIT NO.1 SUBDIVISION, I/MAPS/17 O.R.P.C.

SEC. 34
T. 17 N.
R. 14 E.
M.D.B. & M.

CORNER TYPE

Government Corner Control
 Meander Property
 Rancho Other
 Date of Survey 10/19/2012

COORDINATES (OPTIONAL)

N. _____
 E. _____
 Zone _____ Datum _____
 Elev. _____
 Vert. Datum: NGVD29 NAVD88
 Meas. Units: Metric Imperial

CORNER- Left as Found Found and Tagged Established Reestablished Rebuilt

Identification and type of corner found: Evidence used to identify or procedure used to establish or reestablish the corner:

USED RECORD DIMENSIONS AND FOUND MONUMENTS PER I/MAPS/17 O.R.P.C., TO REESTABLISH THE MISSING CORNERS OF LOT 66 AS SHOWN ON THE ACCOMPANYING PLAT.

A description of the physical condition of the monument as found and as set or reset:

- SET 5/8" REBAR WITH YELLOW PLASTIC CAP LS-7429
- FOUND MONUMENT AS SHOWN ON PLAT

SURVEYOR'S STATEMENT

This Corner Record was prepared by me or under my direction in conformance with the

Land Surveyors Act on October 24, 2012

Signed [Signature] (P.L.S. or R.C.E. No. 7429)



COUNTY SURVEYOR'S STATEMENT

This Corner Record was received _____

and examined and filed NOVEMBER 30, 2012

Signed Leslie Amsberry P.L.S. or R.C.E. No. 6584

Title Deputy County Surveyor





COUNTY SURVEYOR'S COMMENT:

BOOK 15 CORNER RECORDS PAGE 77

PLAT OF SURVEY

LOT 66, SERENE LAKES UNIT NO. 1 SUBDIVISION, BOOK I OF MAPS AT PAGE 17, OFFICIAL RECORDS PLACER COUNTY, CALIFORNIA. A PORTION OF SECTION 34, TOWNSHIP 17 N., RANGE 14 E., M.D.B. & M.

SCALE 1" = 40' DATE OF SURVEY 10/19/2012

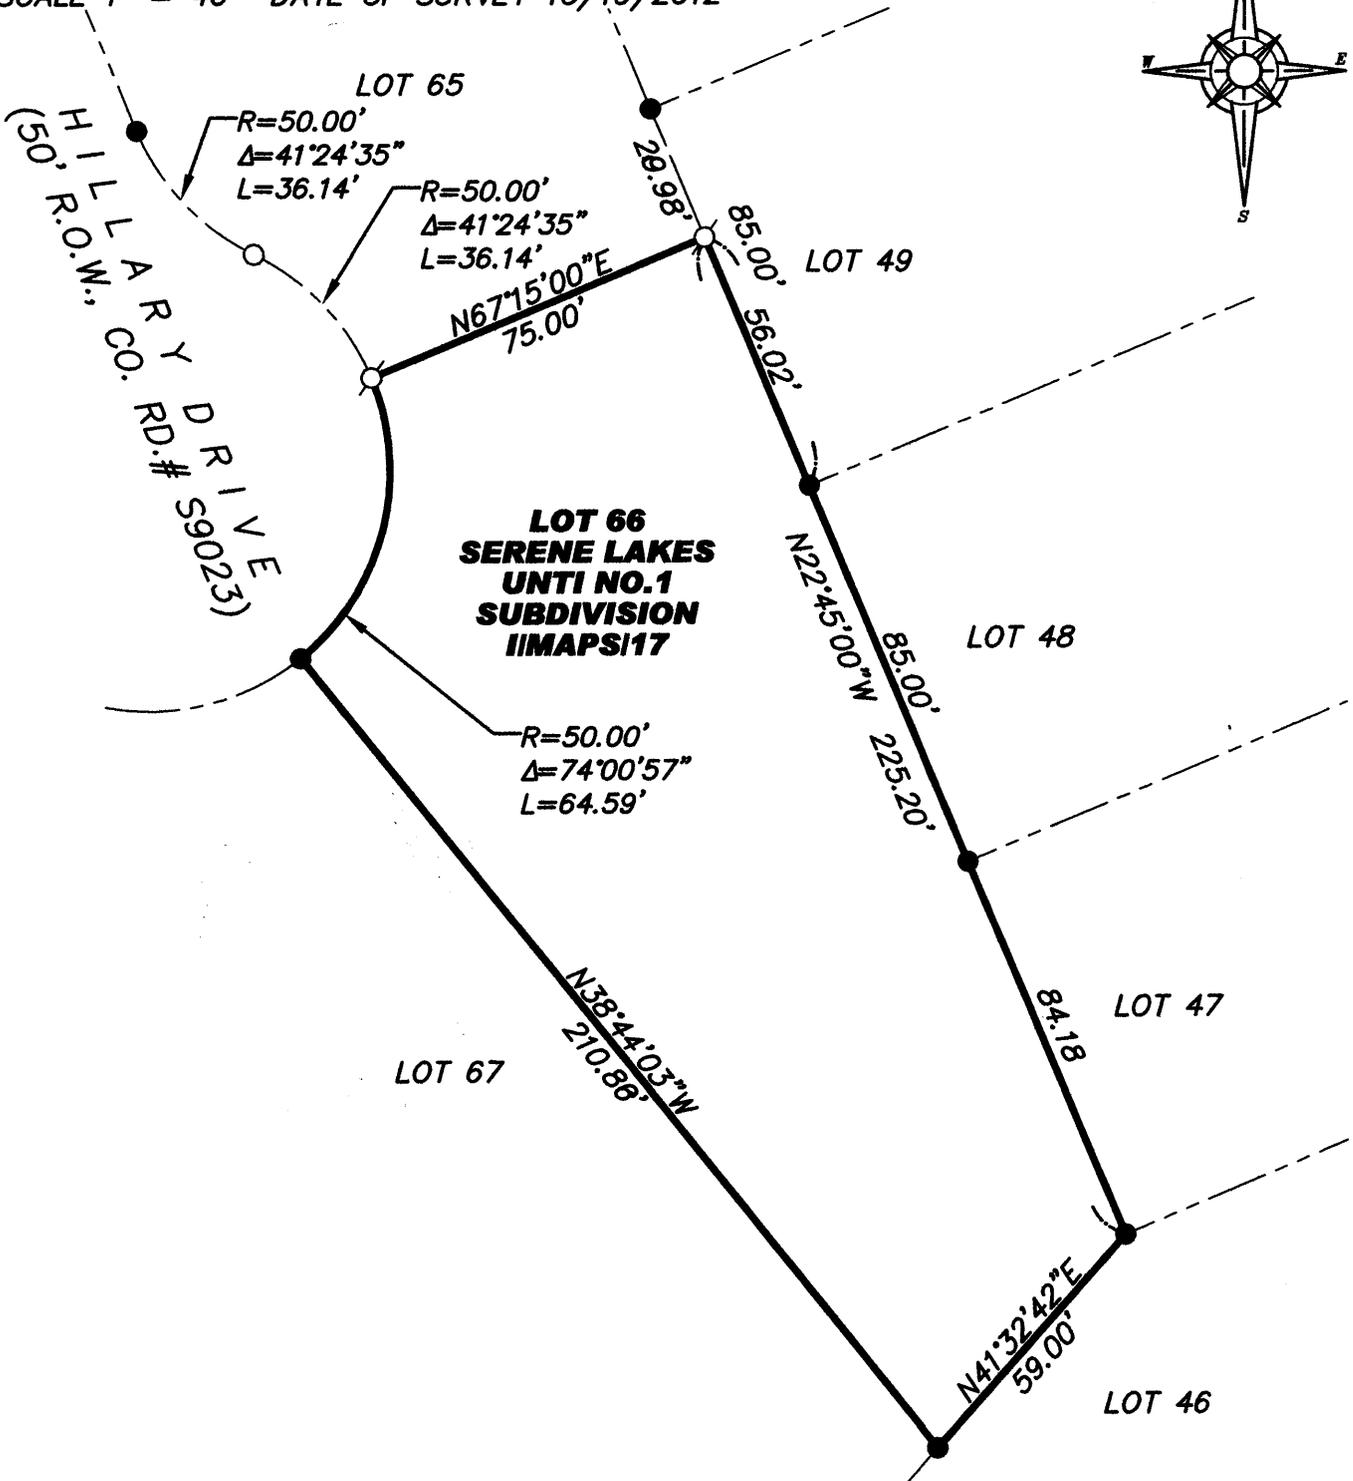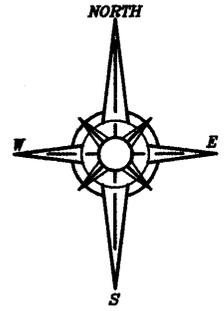

BH IS CORNER HEADQUARTERS, AC-77

- FOUND 1/2" REBAR WITH TAG LS-3229 PER I/MAPS/17
- DIMENSION POINT (NOTHING FOUND OR SET)
- SET 5/8" REBAR WITH YELLOW PLASTIC CAP L.S. 7429

J/N 2107.00