


CORNER RECORD

Document Number 20120083

City of ROSEVILLE

County of PLACER, California

Brief Legal Description NE 1/4, SEC 28, T.11N, R. 6 E, MDM, DIAMOND PLAZA, SUBD R-65

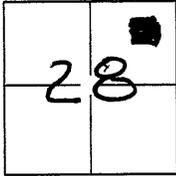

CORNER TYPE

COORDINATES(Optional)

Government Corner Control
 Meander Property
 Rancho Other

N. _____
 E. _____
 Zone _____ NAD27 NAD83
 NAD83 Epoch _____
 Elev. _____
 Vert. Datum: NGVD29 NADV88
 Meas. Units: Metric Imperial

Date of Survey OCTOBER 24, 2012

Corner - Left as found Found and tagged Established Reestablished Rebuilt

Identification and type of corner found: Evidence used to identify or procedure used to establish or reestablish the corner:

FOUND CENTER PUNCHED COPPERWELD SURVEY MARKER IN A MONUMENT BOX AT THE CENTERLINE INTERSECTION OF INDUSTRIAL AVENUE AND GALILEE ROAD. SET FOUR REFERENCE POINTS AS SHOWN ON PAGE 2 PRIOR TO CONSTRUCTION OF THE "INDUSTRIAL AVE. RSTP OVERLAY" PROJECT.

A description of the physical condition of the monument as found and as set or reset: _____

SURVEYOR'S STATEMENT

This Corner Record was prepared by me or under my direction in conformance with

the Land Surveyor's Act on NOVEMBER 6, 2012.

Signed Michael Foulk P.L.S. or R.C.E. No.: 7803



COUNTY SURVEYOR'S STATEMENT

This Corner Record was received _____ and examined

and filed NOVEMBER 30 2012

Signed Leslie Amsherry P.L.S. or R.C.E. No.: 6584


Title Deputy County Surveyor

County Surveyor's Comment _____



BH 15 CORNER RECORDS, PG 80

BH 15 CONNER RECORDS, PC-80

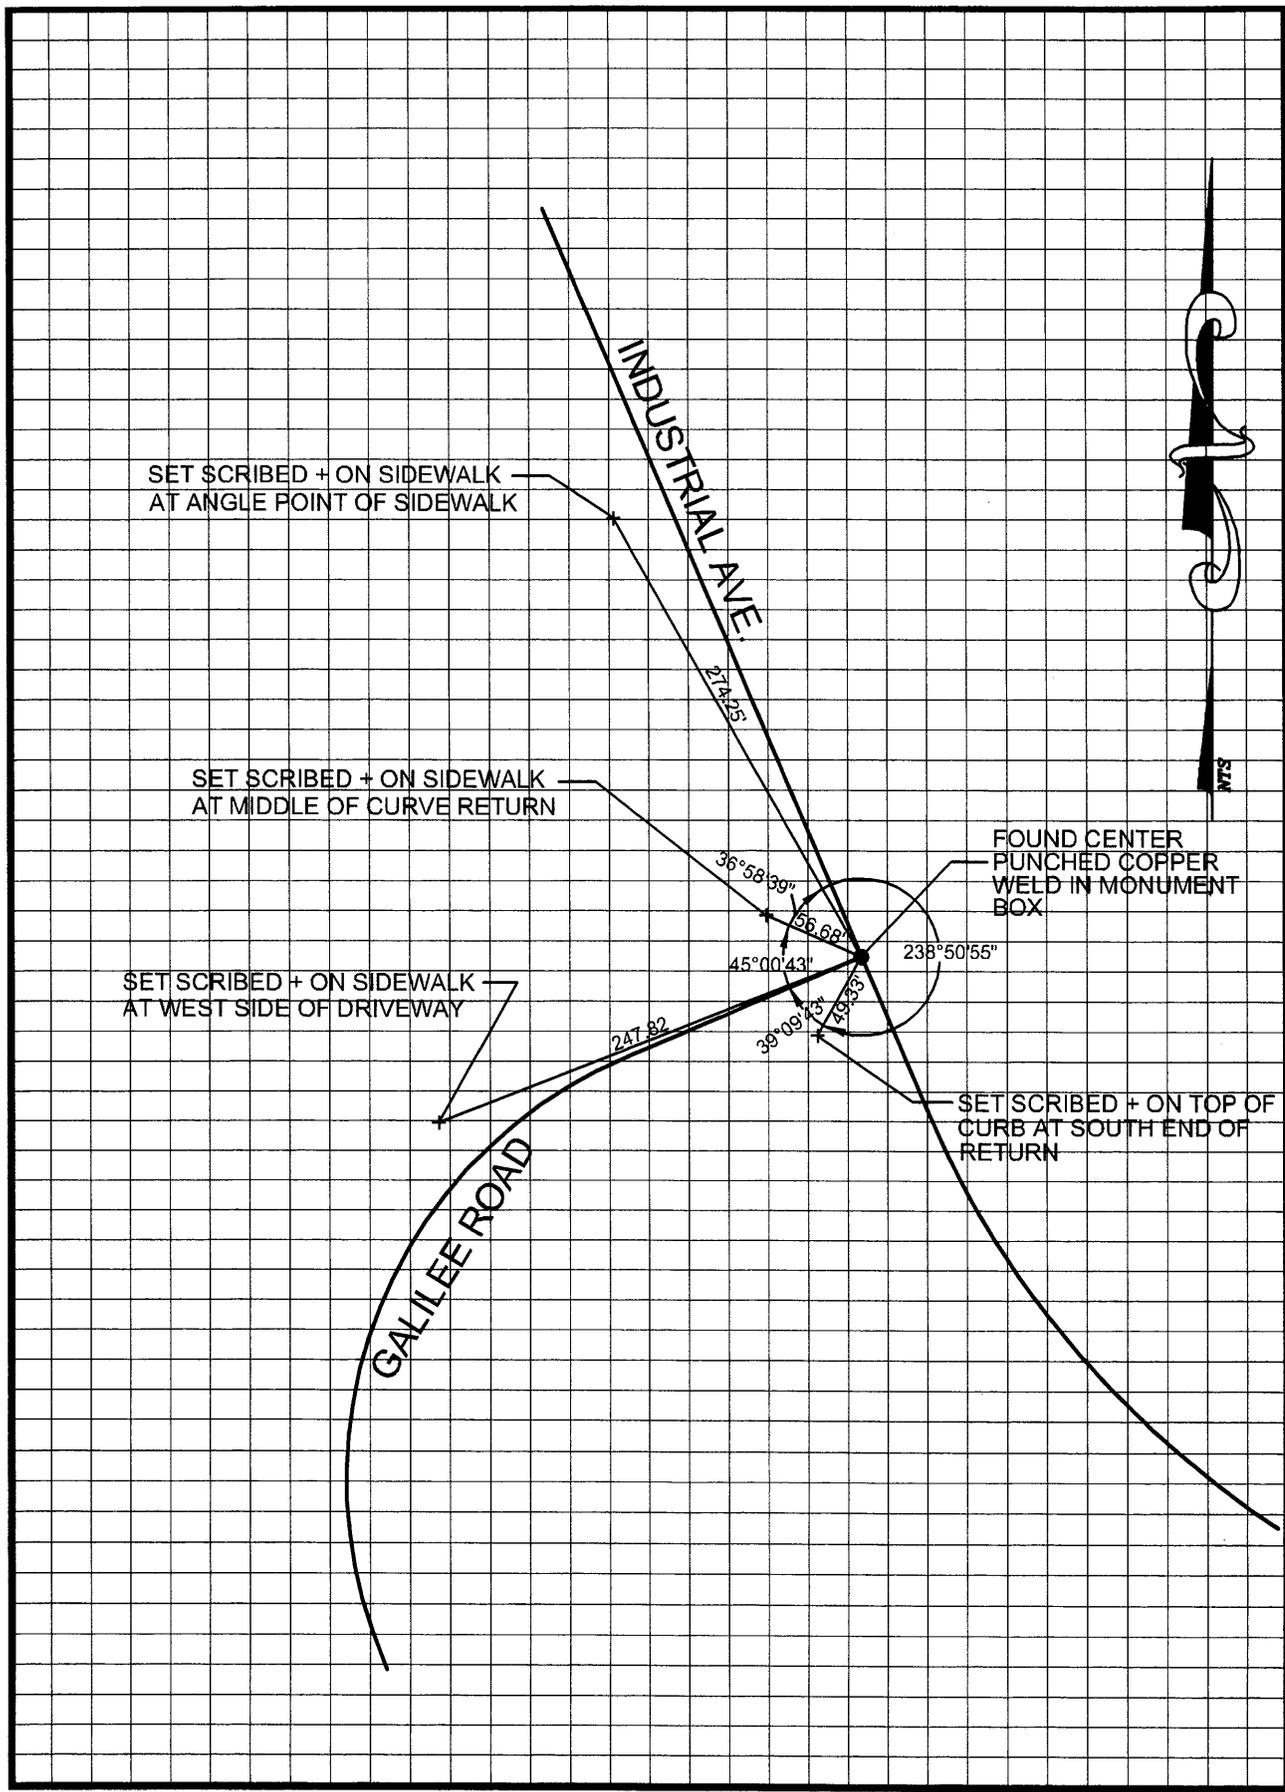

SET SCRIBED + ON SIDEWALK AT ANGLE POINT OF SIDEWALK

SET SCRIBED + ON SIDEWALK AT MIDDLE OF CURVE RETURN

SET SCRIBED + ON SIDEWALK AT WEST SIDE OF DRIVEWAY

FOUND CENTER PUNCHED COPPER WELD IN MONUMENT BOX

SET SCRIBED + ON TOP OF CURB AT SOUTH END OF RETURN