


# CORNER RECORD

Document Number 20120087  
 County of Placer, California

City of \_\_\_\_\_

Brief Legal Description  
Lot 5 Winchester Phase 1 "V" Maps Page 25 P.C.R. N1/2 Sec.12, T13N-R8E

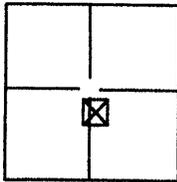

Sec.12  
T13N  
R8E

**CORNER TYPE**

Government Corner  Control   
 Meander  Property   
 Rancho  Other   
 Date of Survey 6 December 2012

**COORDINATES(Optional)**

N. \_\_\_\_\_  
 E. \_\_\_\_\_  
 Zone \_\_\_\_\_ NAD27  NAD83   
 NAD83 Epoch \_\_\_\_\_  
 Elevation \_\_\_\_\_  
 Vert. Datum: NGVD29  NAV88   
 Meas. Units: Metric  Imperial

Corner - Left as found  Found and tagged  Established  Reestablished  Rebuilt

Identification and type of corner found: Evidence used to identify or procedure used to establish or reestablish the corner:  
Found all corners of Lot 5 with LS6021 caps. The most Westerly corner was bent. Replaced with 3/4 bar and LS3639 cap.

A description of the physical condition of the monument as found and as set or reset: Found per map buried below surface. One corner bent badly and replaced. Set line reference points per sketch.

**SURVEYOR'S STATEMENT**

This Corner Record was prepared by me or under my direction in conformance with the Land Surveyor's Act on 6 December 2012

Signed Ralph Miller P.L.S. or R.C.E. Number LS3639




**COUNTY SURVEYOR'S STATEMENT**

This Corner Record was received \_\_\_\_\_ and examined \_\_\_\_\_ and filed DECEMBER 19, 2012


Signed Leslie Amsberry P.L.S. or R.C.E. Number 6584

Title Deputy County Surveyor  
 County Surveyor's Comment \_\_\_\_\_

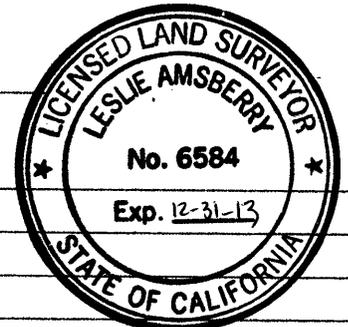

BH 15 CORNER RECORDS, PG 82

BH 15 CONVEN RECORDS, PG 82

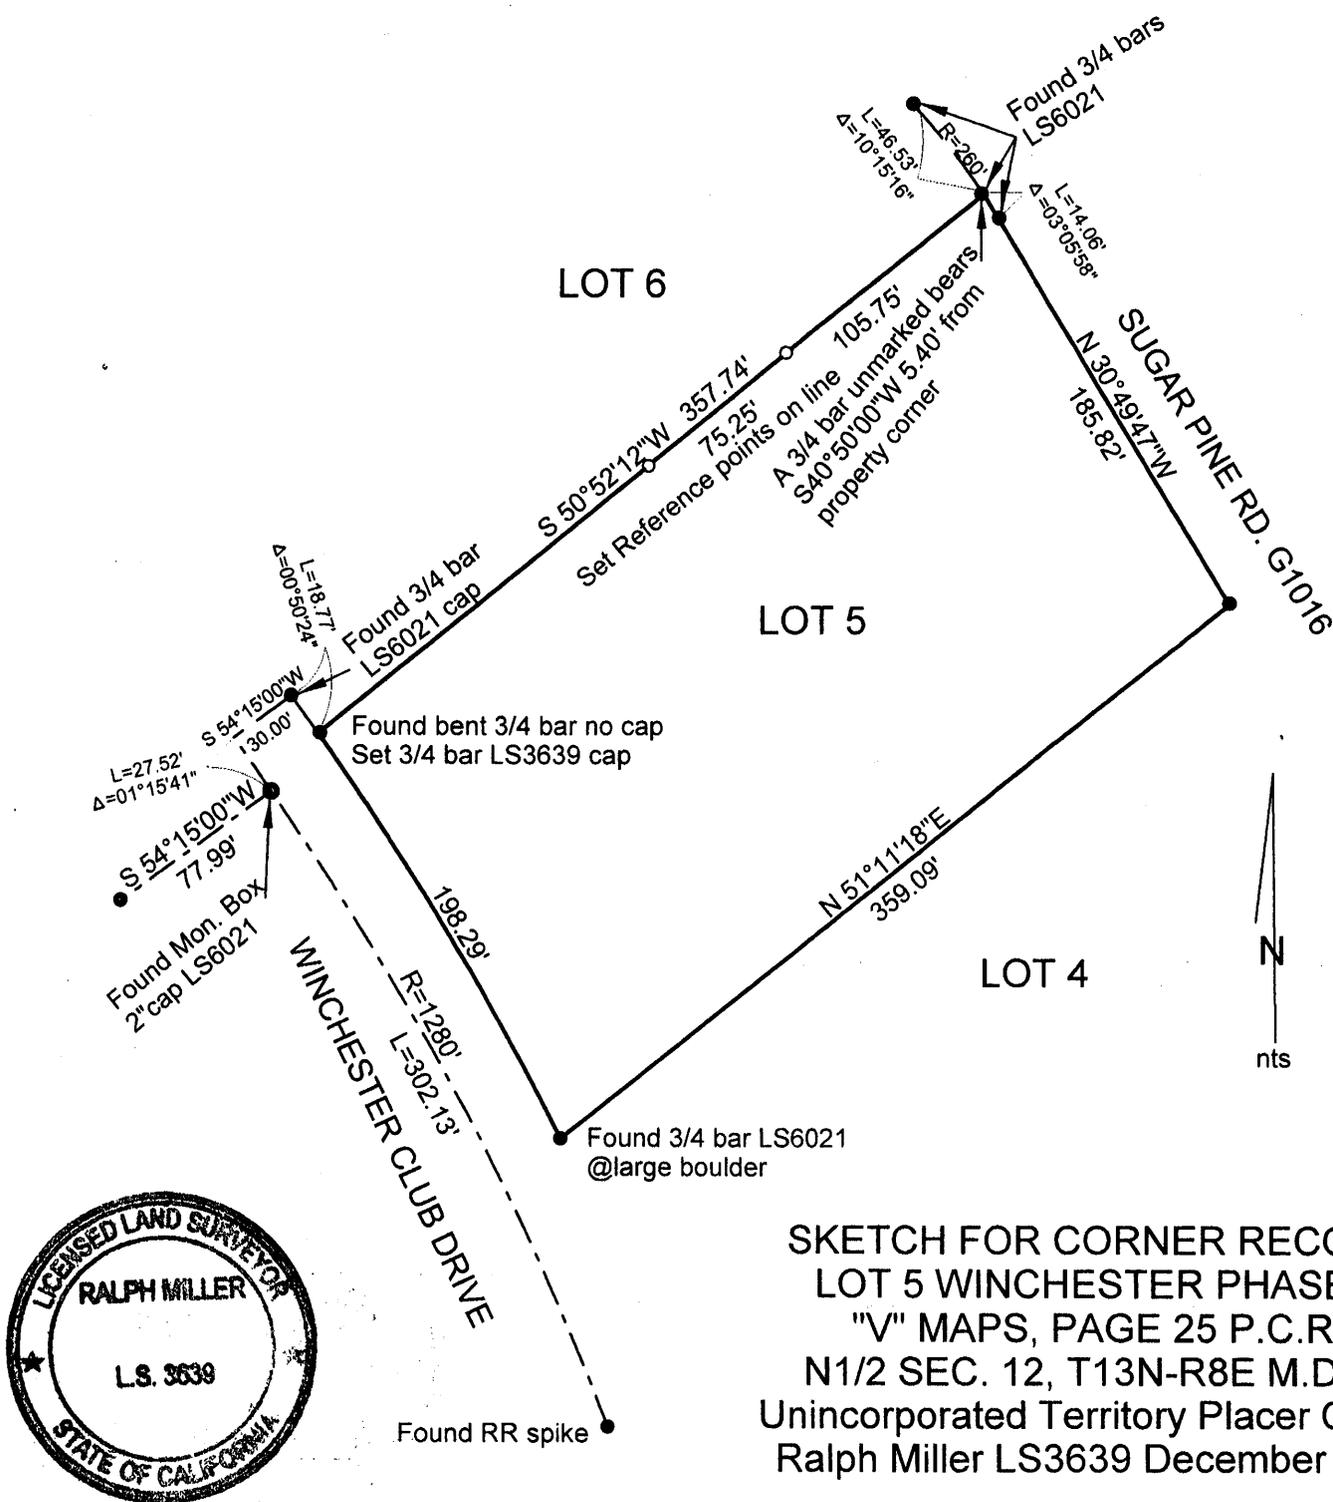

SKETCH FOR CORNER RECORD  
 LOT 5 WINCHESTER PHASE 1  
 "V" MAPS, PAGE 25 P.C.R.  
 N1/2 SEC. 12, T13N-R8E M.D.M.  
 Unincorporated Territory Placer County  
 Ralph Miller LS3639 December 2012