


CORNER RECORD

Document Number 20130038

City of UNINCORPORATED AREA County of PLACER, California

Brief Legal Description LOT 203 NORTHSTAR UNIT 6+A  
BOOK "K" OF MAPS PAGE 2 P.C.O.R.

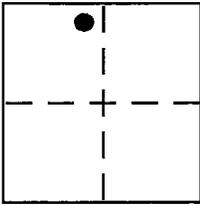

CORNER TYPE

COORDINATES (Optional)

SEC. 32 Government Corner  Control   
T. 17 N. Meander  Property   
R. 17 E. Rancho  Other   
M.D.M. Date of Survey FEB. 18, 2013

N. \_\_\_\_\_  
E. \_\_\_\_\_  
Zone \_\_\_\_\_ NAD27  NAD83   
NAD83 Epoch \_\_\_\_\_  
Elev. \_\_\_\_\_  
Vert. Datum: NGVD29  NAVD88   
Meas. Units: Metric  Imperial

Corner - Left as found  Found and tagged  Established  Reestablished  Rebuilt

Identification and type of corner found: Evidence used to identify or procedure used to establish or reestablish the corner:

- = FOUND 1/2" REBAR w/ WIRE & TAG L.S. 3383 PER K/MAPS/2 P.C.O.R.
- = FOUND 5/8" REBAR w/ WIRE & TAG L.S. 3383
- ⊗ = FOUND 3/4" IRON PIPE w/ WOOD PLUG L.S. 3383 PER K/MAPS/2 P.C.O.R.

A description of the physical condition of the monument as found and as set or reset:

⊗ = SET BATHEY MONUMENT (T-BAR) w/ NAIL & TAG L.S. 8628

JN: 13007

SURVEYOR'S STATEMENT

This Corner Record was prepared by me or under my direction in conformance with the Land Surveyor's Act on 2/18/13

Signed [Signature] P.L.S. or R.C.E. No. 8628  
EXP. 12/31/15

COUNTY SURVEYOR'S STATEMENT

This Corner Record was received \_\_\_\_\_

and examined and filed January 29, 2014

Signed [Signature] P.L.S. or R.C.E. No. 6584

Title County Surveyor

County Surveyor's Comment \_\_\_\_\_




BOOK 16 CORNER RECORDS - PAGE 66

NOTE: THE BEARINGS AND DISTANCES SHOWN ARE RECORD PER K/MAPS/2 P.C.R.  
 NO MATERIAL DISCREPANCIES WITH RECORD INFORMATION WERE FOUND.



SCALE: 1"=40'

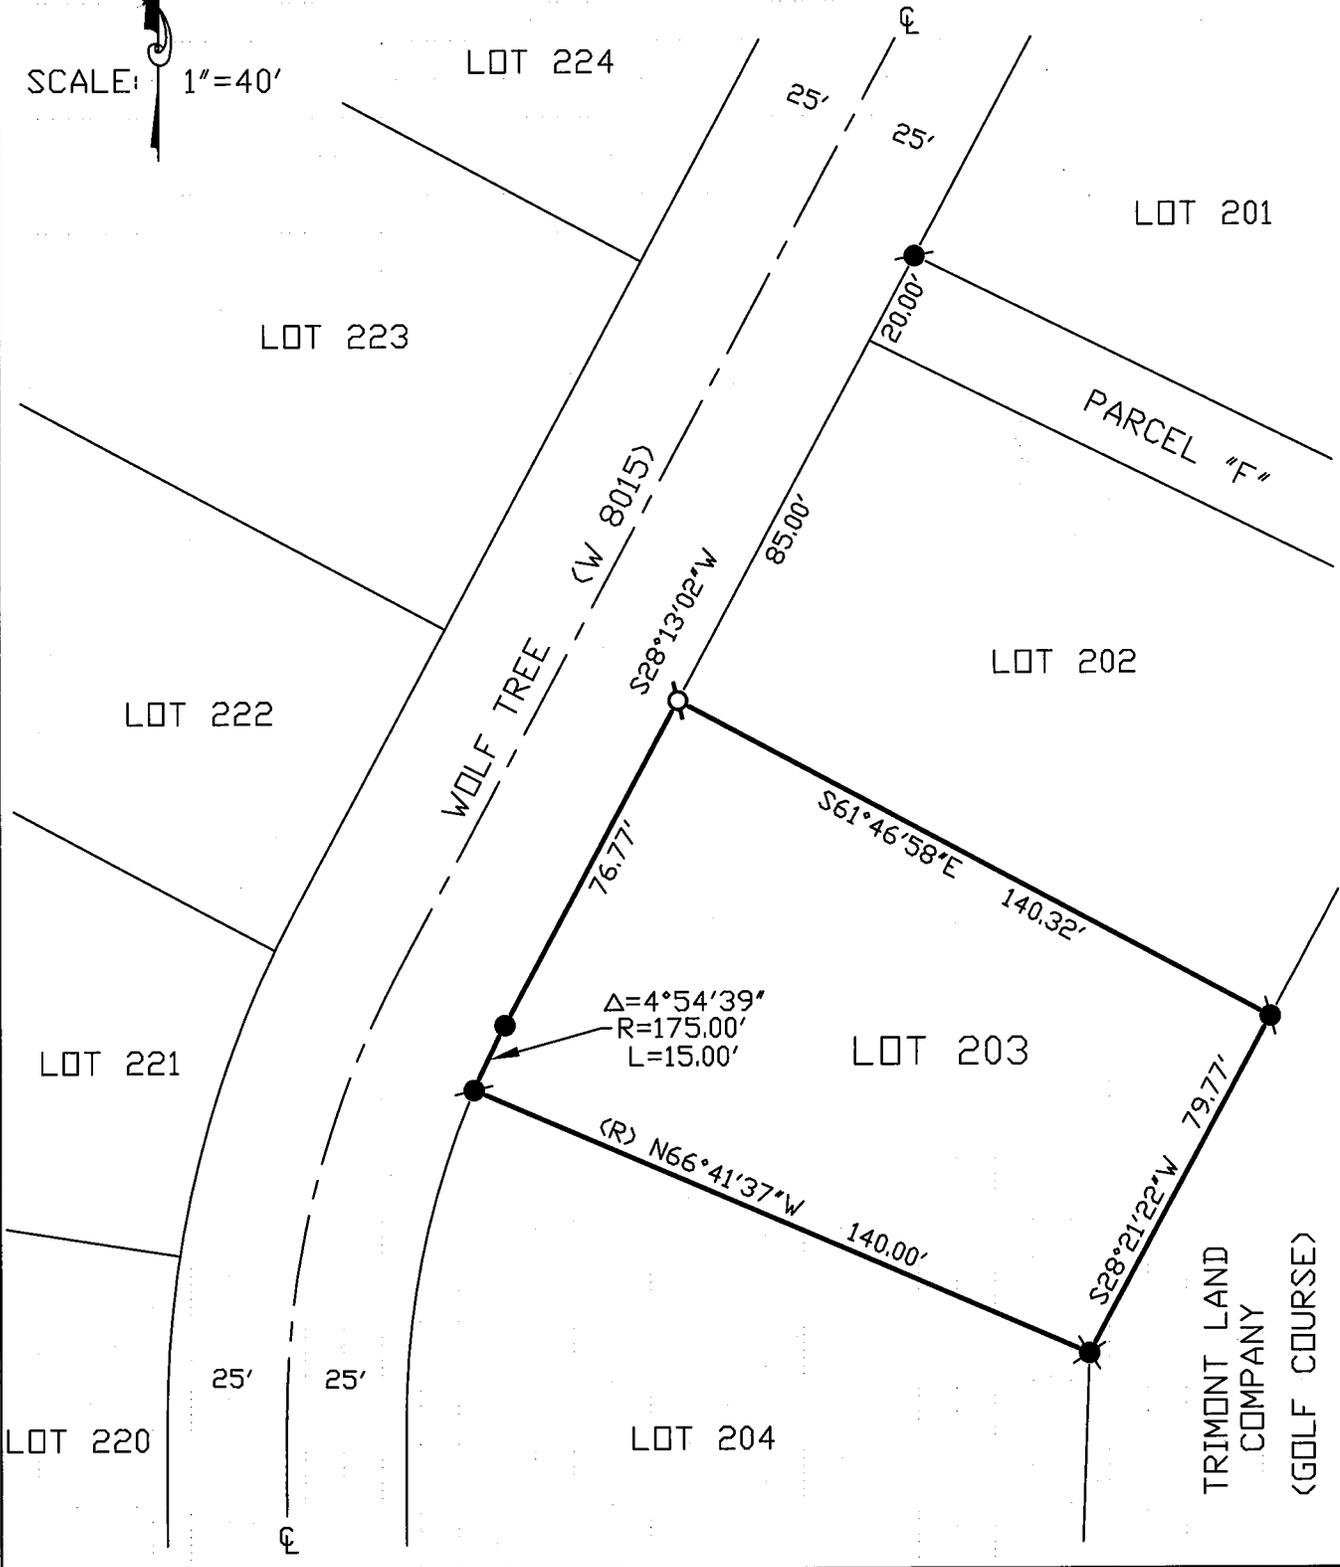

BOOK 16 CONVEN RECORDS, 66 PAGE