


CORNER RECORD

Document Number 20130040

City of UNINCORPORATED AREA County of PLACER, California

Brief Legal Description LOT 5 BLOCK "AA" ICE LAKES SUBDIVISION No. 2
Book "G" of MAPS PAGE 1 P.C.D.R.

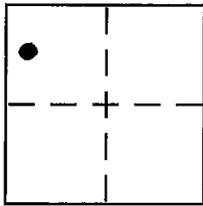

<u>SEC. 35</u>	Government Corner	<input type="checkbox"/>	Control	<input type="checkbox"/>
<u>T. 17 N.</u>	Meander	<input type="checkbox"/>	Property	<input checked="" type="checkbox"/>
<u>R. 14 E.</u>	Rancho	<input type="checkbox"/>	Other	<input type="checkbox"/>
<u>M.D.M.</u>	Date of Survey			<u>6/04/13</u>

COORDINATES (Optional)

N. _____
 E. _____
 Zone _____ NAD27 NAD83
 NAD83 Epoch _____
 Elev. _____
 Vert. Datum: NGVD29 NAVD88
 Meas. Units: Metric Imperial

Corner - Left as found Found and tagged Established Reestablished Rebuilt

Identification and type of corner found: Evidence used to identify or procedure used to establish or reestablish the corner:
● = FOUND 1/2" REBAR, NO TAG BELIEVE TO BE ORIGINAL PER G/MAPS/1 P.C.D.R.

A description of the physical condition of the monument as found and as set or reset:
○ = SET BATHEY MONUMENT (T-BAR) w/ NAIL & TAG L.S. 8628

JN: 13033

SURVEYOR'S STATEMENT

This Corner Record was prepared by me or under my direction in conformance with the Land Surveyor's Act on JUNE 10, 2013

Signed [Signature] P.L.S or R.C.E. No. L.S. 8628
LIC. EXPIRES 12/31/13



COUNTY SURVEYOR'S STATEMENT

This Corner Record was received _____

and examined and filed JANUARY 29, 2014

Signed [Signature] P.L.S or R.C.E. No. 6584


Title County Surveyor

County Surveyor's Comment _____



BOOK 16 CORNER RECORDS PAGE 68

NOTE: THE BEARINGS AND DISTANCES SHOWN ARE RECORD PER G/MAPS/1 P.C.D.R.
 NO MATERIAL DISCREPANCIES WITH RECORD INFORMATION WERE FOUND.

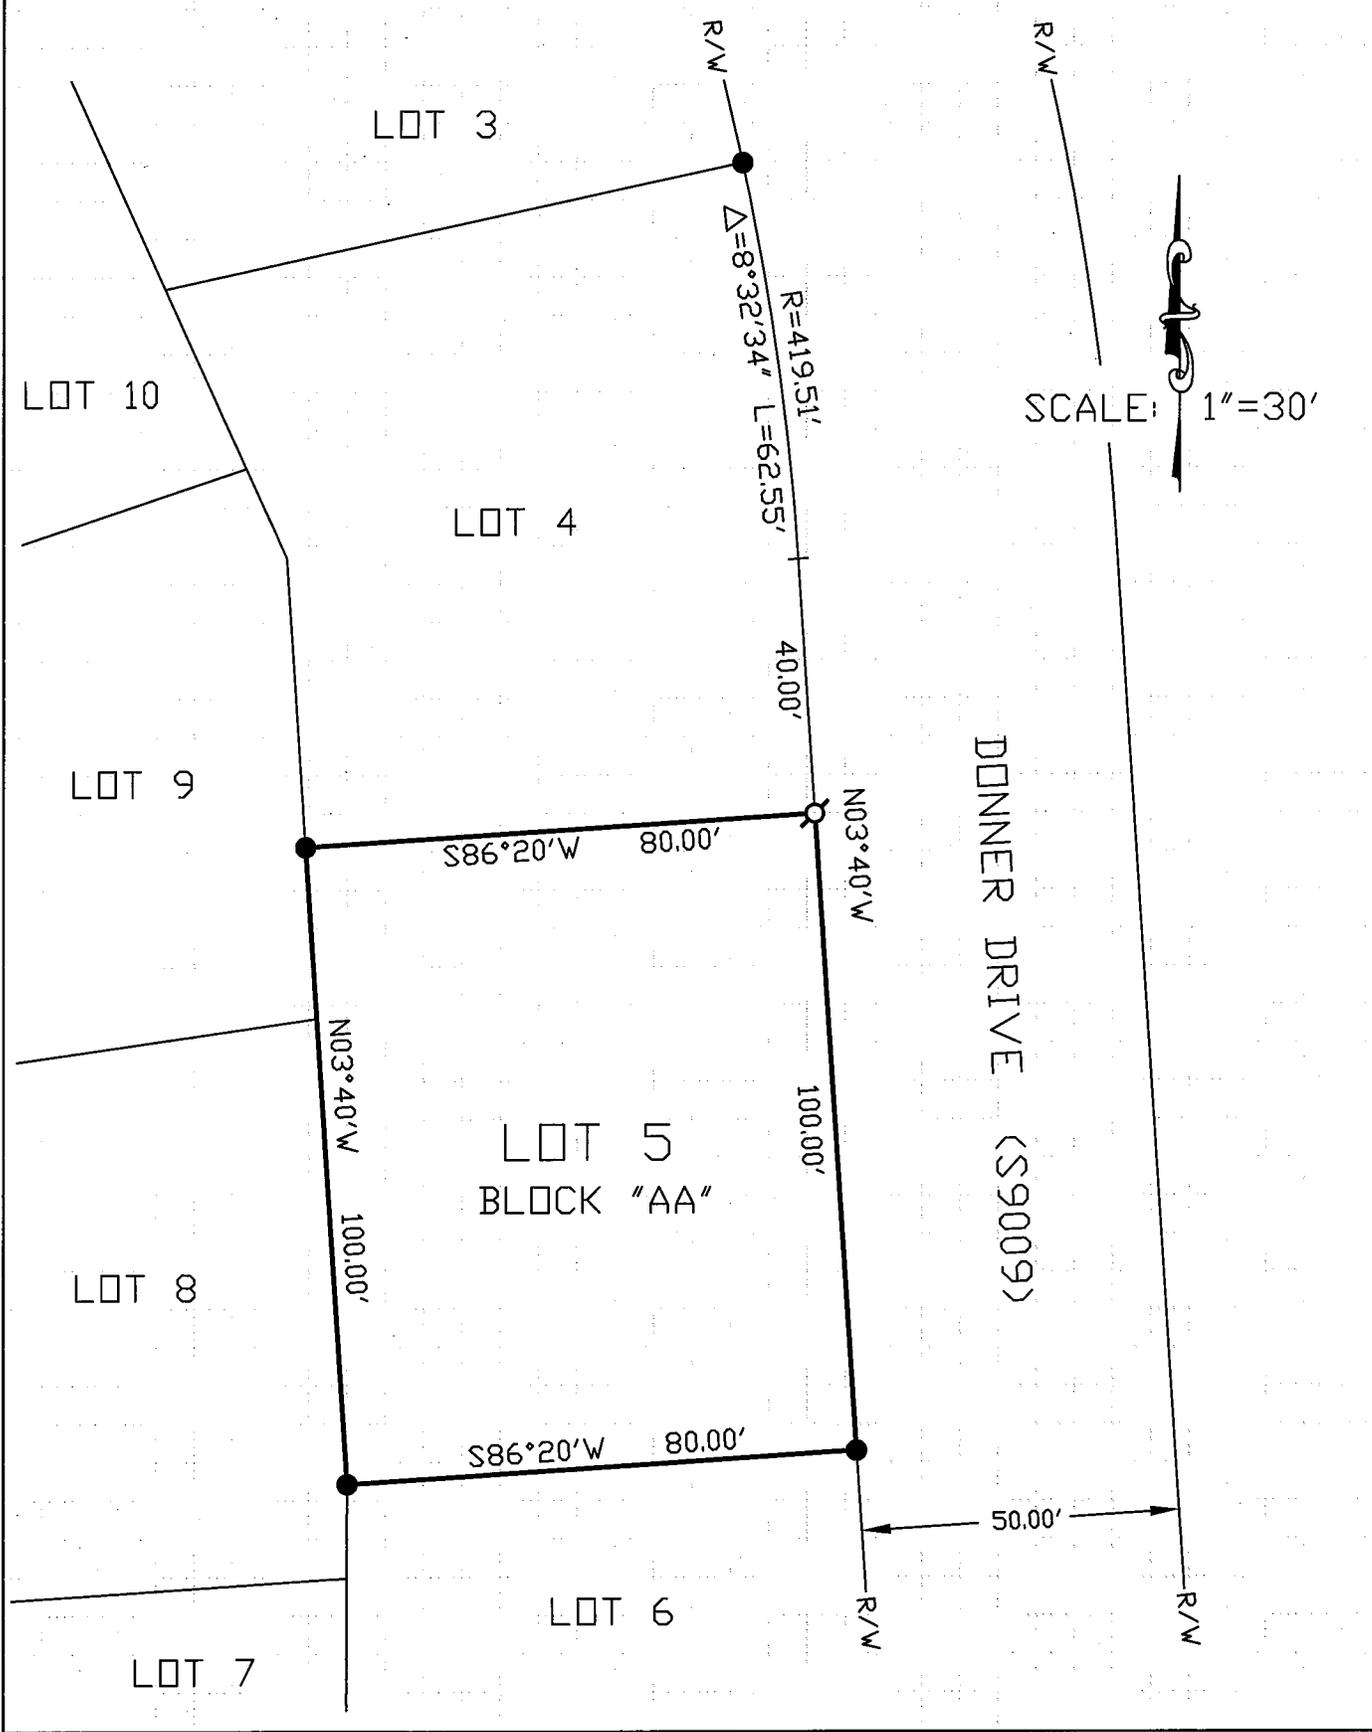

BOOK 16 CONVENOR RECORDS PAGE 68