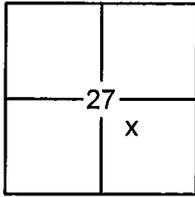


CORNER RECORD

Document Number

20130090

City of _____

County of PLACER, CaliforniaBrief Legal Description LOT 7, BLOCK H, ICE LAKES UNIT #2 SUBDIVISION, G/MAPS/1 O.R.P.C.

SEC. 27
T. 17 N.
R. 14 E.
M.D.B. & M.

CORNER TYPE

Government Corner Control
Meander Property
Rancho Other
Date of Survey 11/13/2013

COORDINATES (OPTIONAL)

N. _____
 E. _____
Zone _____ Datum _____
Elev. _____
Vert. Datum: NGVD29 NAVD88
Meas. Units: Metric Imperial

CORNER- Left as Found Found and Tagged Established Reestablished Rebuilt

Identification and type of corner found: Evidence used to identify or procedure used to establish or reestablish the corner:

USED RECORD DIMENSIONS PER G/MAPS/1 O.R.P.C., FOUND MONUMENTS PER 13/CR/39 O.R.P.C.
TO REESTABLISH THE MISSING CORNERS OF LOT 7, BLOCK H, AS SHOWN ON THE ACCOMPANYING PLAT.

A description of the physical condition of the monument as found and as set or reset:

- SET 5/8" REBAR WITH YELLOW PLASTIC CAP LS-7429
 FOUND MONUMENT AS SHOWN ON PLAT
 DIMENSION POINT (NOTHING FOUND OR SET)

SURVEYOR'S STATEMENT

This Corner Record was prepared by me or under my direction in conformance with the

Land Surveyors Act on

November 19, 2013

Signed

Matthew Webb

(P.L.S. or R.C.E. No. 7429)



COUNTY SURVEYOR'S STATEMENT

This Corner Record was received _____

and examined and filed January 29, 2014

Signed

Leslie Amsherry

P.L.S. or R.C.E. No. 6584

Title

County Surveyor





COUNTY SURVEYOR'S COMMENT:

BOOK 16 CORNER RECORDS PAGE 71

PLAT OF SURVEY

LOT 7, BLOCK H, ICE LAKES UNIT #2 SUBDIVISION, AS FILED BOOK G OF MAPS AT PAGE 1, OFFICIAL RECORDS PLACER COUNTY, CALIFORNIA. A PORTION OF SECTION 27, TOWNSHIP 17 N., RANGE 14 E., M.D.B. & M.

SCALE 1" = 50' DATE OF SURVEY 11/13/2013

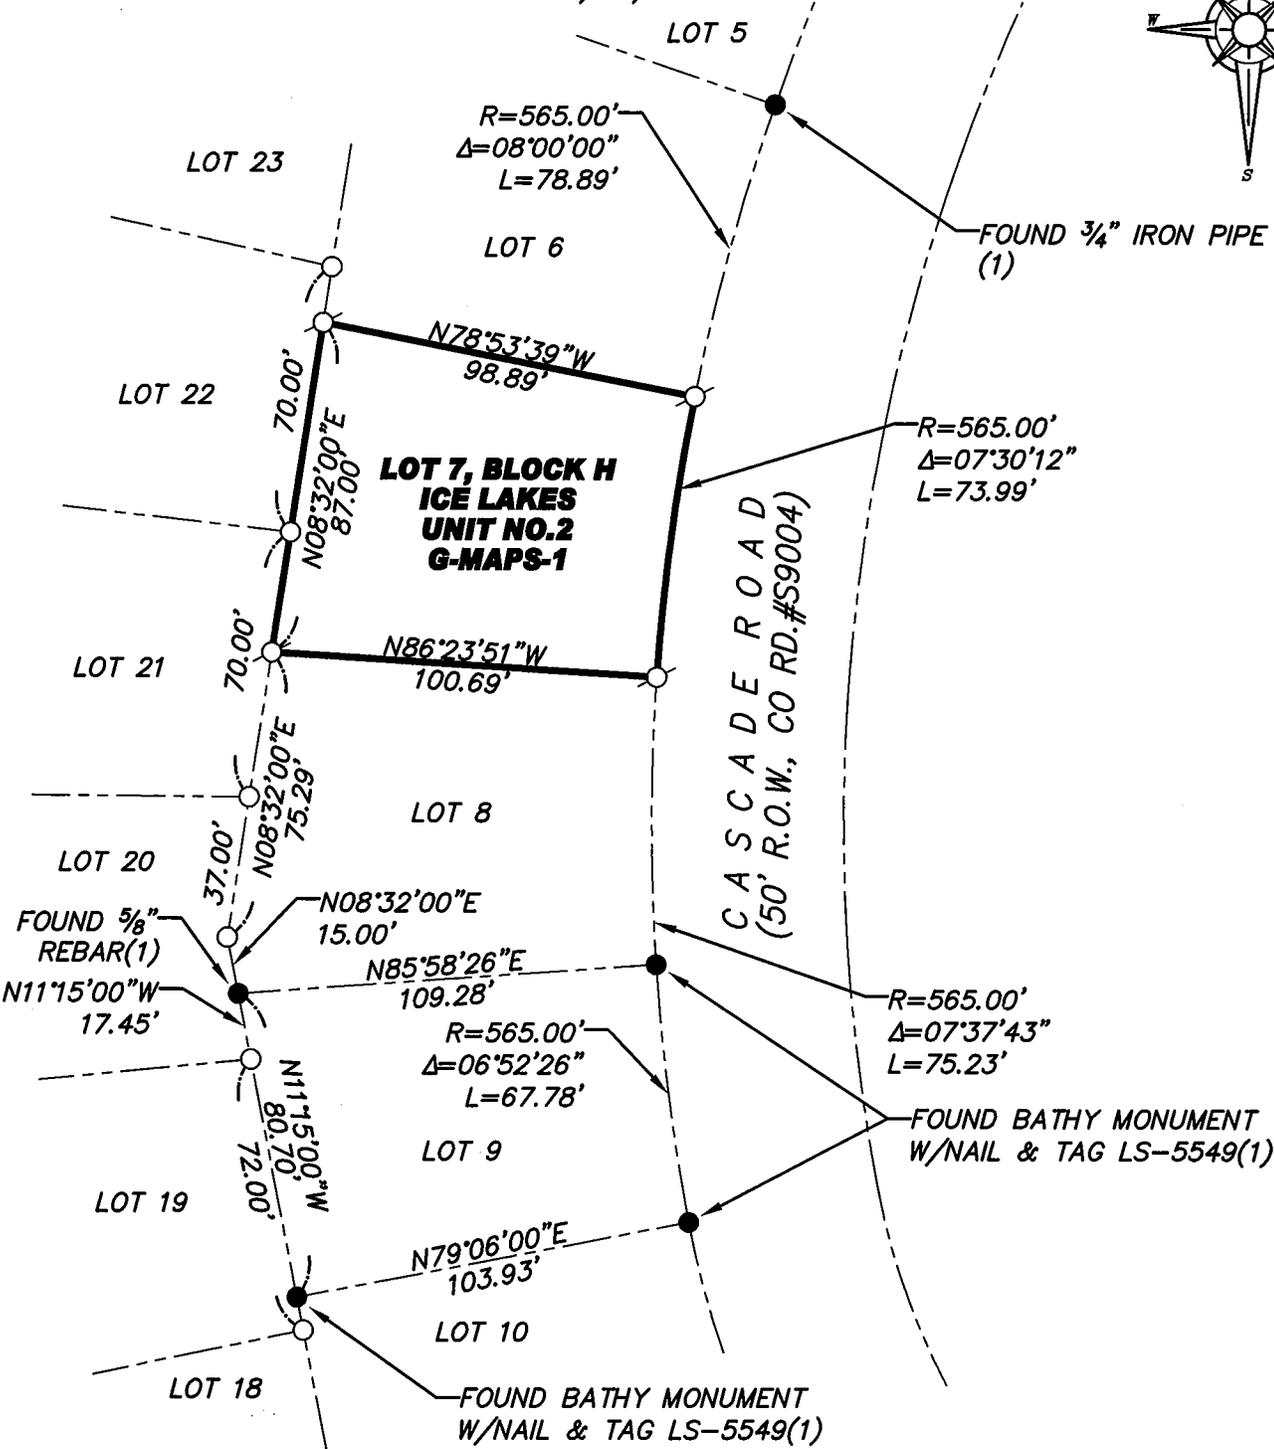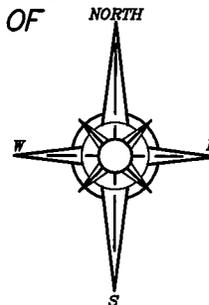

BOOK 16 CORNER RECORDS, PAGE 71

- FOUND MONUMENT AS NOTED
- DIMENSION POINT (NOTHING FOUND OR SET)
- SET 5/8" REBAR WITH YELLOW PLASTIC CAP L.S. 7429 (UNLESS OTHERWISE NOTED)
- (1) PER 13/CR/39

J/N 2291.00