


CORNER RECORD

COUNTY OF PLACER, CALIFORNIA

City of UNINCORPORATED AREA

Document Number 20140005

Brief Legal Description LOT 13 BLOCK "H" DONNER WOODS SUBDIVISION No. 2  
BOOK "E" OF MAPS PAGE 36 O.R.P.C.

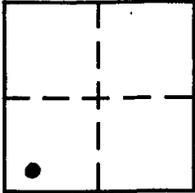

SEC. 14  
T. 17 N.  
R. 15 E.  
M.D.M.

CORNER TYPE

Government Corner  Control   
Meander  Property   
Rancho  Other   
Date of Survey 10/15/13

COORDINATES (Optional)

N. \_\_\_\_\_  
E. \_\_\_\_\_  
Zone \_\_\_\_\_ Datum \_\_\_\_\_  
Elev. \_\_\_\_\_

Corner — Left as found  Found and tagged  Established  Reestablished  Rebuilt

Identification and type of corner found: Evidence used to identify or procedure used to establish or reestablish corner:

- = FOUND 1" IRON PIPE W/ WOOD PLUG NAIL & TAG L.S. 2712
- = FOUND 3/4" IRON PIPE, NO TAG
- ✕ = FOUND 1/2" x 1/2" SQUARE ROD W/ 1 1/2" x 2" TOP PLATE, NO TAG

A description of the physical condition of the monument as found and as set or reset:

○ = SET BATHEY MONUMENT (T-BAR) W/ NAIL & TAG P.L.S. 8628

JN: 13072

SURVEYOR'S STATEMENT

This Corner Record was prepared by me or under my direction in conformance with the Land

Surveyors' Act on DECEMBER 12, 20 13.

Signed J Kurt Margraf (L.S) or R.C.E. Number 8628  
LIC. EXPIRES 12/31/15




COUNTY SURVEYOR'S STATEMENT

This Corner Record was received \_\_\_\_\_ 20 \_\_\_\_\_ and examined

and filed FEBRUARY 6 20 14.


Signed Leslie Amsberry Title County Surveyor

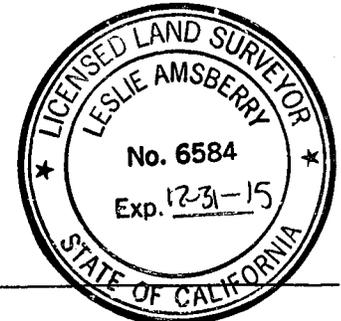

County Surveyor's Comment \_\_\_\_\_

BOOK 16 CORNER RECORDS PAGE 83

NOTE: THE BEARINGS AND DISTANCES SHOWN ARE RECORD PER "E"/MAPS/36 D.R.P.C.  
NO MATERIAL DISCREPANCIES WITH RECORD INFORMATION WERE FOUND.

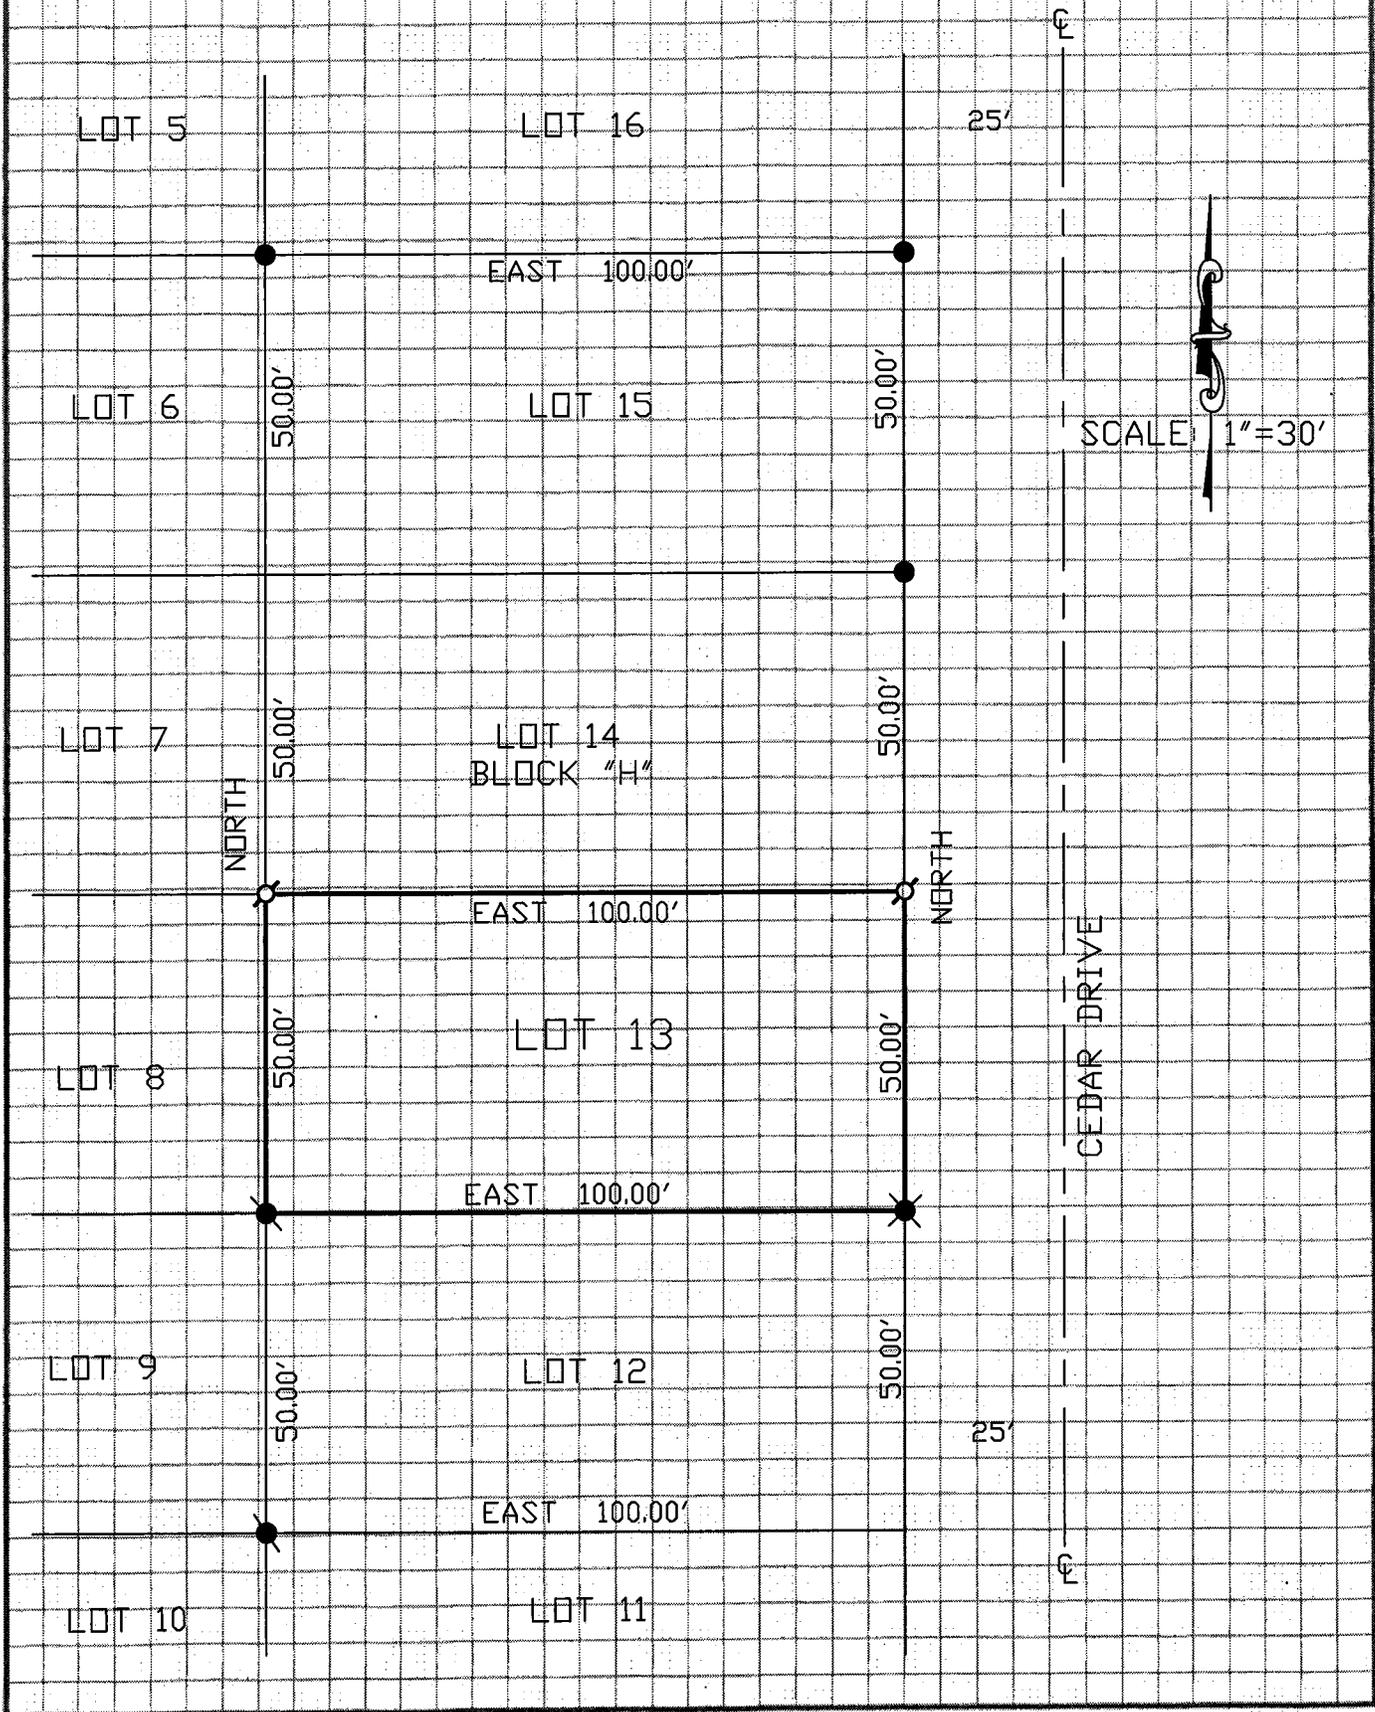

BOOK 16 CORNER RECORDS PAGE 83