

CORNER RECORD

Document Number

20140013

City of _____

County of PLACER, CaliforniaBrief Legal Description LOT 8, MCKINNEY ESTATES UNIT NO. 9 SUBDIVISION, H/MAPS/49 O.R.P.C.

| | |
|----|--|
| x | |
| 18 | |

SEC. 18
T. 14 N.
R. 17 E.
M.D.B. & M.

CORNER TYPE

Government Corner Control
Meander Property
Rancho Other
Date of Survey 1/16/2014

COORDINATES (OPTIONAL)

N. _____
E. _____
Zone _____ Datum _____
Elev. _____
Vert. Datum: NGVD29 NAVD88
Meas. Units: Metric Imperial

CORNER- Left as Found Found and Tagged Established Reestablished Rebuilt

Identification and type of corner found: Evidence used to identify or procedure used to establish or reestablish the corner:

USED RECORD DIMENSIONS AND FOUND MONUMENTS, PER HMAPS/49, 3/CR/103, G/MAPS/19 O.R.P.C. AND FOUND MONUMENTS OF NO RECORD, IN RECORD POSITION, TO REESTABLISH THE MISSING CORNER OF LOT 8, AS SHOWN ON THE ACCOMPANYING PLAT.

A description of the physical condition of the monument as found and as set or reset:

SET 5/8" REBAR WITH YELLOW PLASTIC CAP LS-7429

FOUND MONUMENT AS SHOWN ON PLAT

DIMENSION POINT (NOTHING FOUND OR SET)

SURVEYOR'S STATEMENT

This Corner Record was prepared by me or under my direction in conformance with the


Land Surveyors Act on

February 06, 2014

Signed

[Signature]

P.L.S. or R.C.E. No. 7429

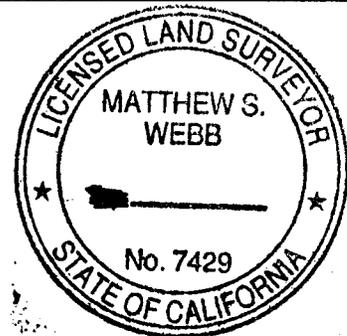

COUNTY SURVEYOR'S STATEMENT

This Corner Record was received _____

and examined and filed MARCH 7, 2014

Signed

[Signature]

P.L.S. or R.C.E. No. 6584

Title

County Surveyor





COUNTY SURVEYOR'S COMMENT:

PLAT OF SURVEY

LOT 8, MCKINNEY ESTATES UNIT #9 SUBDIVISION, AS FILED BOOK H OF MAPS AT PAGE 49, OFFICIAL RECORDS PLACER COUNTY, CALIFORNIA. A PORTION OF SECTION 18, TOWNSHIP 14 N., RANGE 17 E., M.D.B. & M.

SCALE 1" = 50' DATE OF SURVEY 1/16/2014

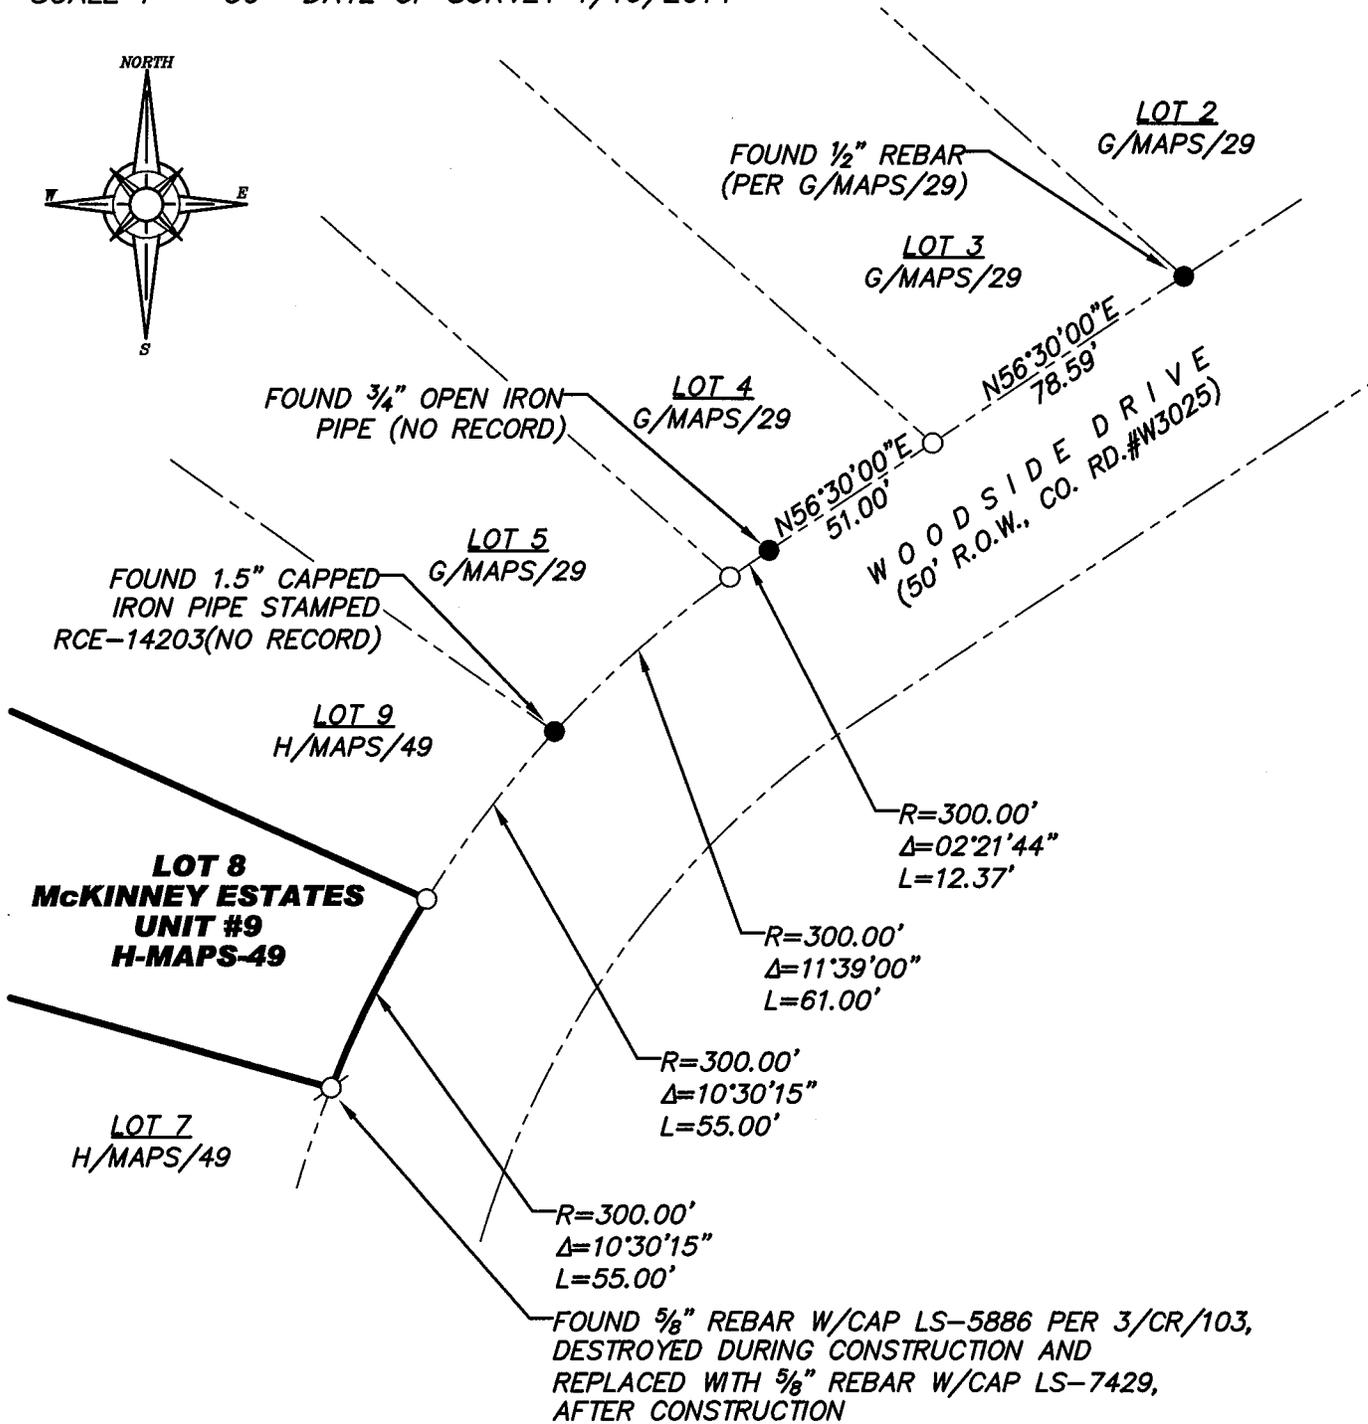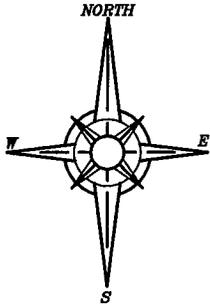

BOOK 16 CORNER RECORDS PAGE 88

- FOUND MONUMENT AS NOTED
- DIMENSION POINT (NOTHING FOUND OR SET)
- SET 5/8" REBAR WITH YELLOW PLASTIC CAP L.S. 7429

J/N 2111.00