

CORNER RECORD


DPD-3011 (Rev. 9/97) CT# 7541-4548-0

Document Number 20140010

City of UNINCORPORATED

County of PLACER, California

Brief Legal Description N 1/4 CORNER SECTION 36 T12N R7E MDBM PER ROS BOOK 8, PAGE 26

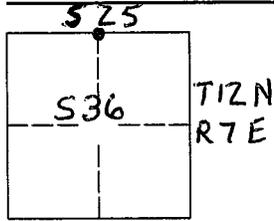

CORNER TYPE

Government Corner Control
 Meander Property
 Rancho Other
 Date of Survey 02/18/2014

COORDINATES (Optional)

N. _____
 E. _____
 Zone _____ NAD27 NAD83
 NAD83 Epoch _____
 Elevation _____
 Vert. Datum: NGVD29 NAVD88
 Meas. Units: Metric Imperial

Corner - Left as found Found and tagged Established Reestablished Rebuilt

Identification and type of corner found: Evidence used to identify or procedure used to establish or reestablish the corner:
FOUND RAILROAD SPIKE MARKING THE NORTH QUARTER CORNER OF SECTION 36 T12N R7E MDBM AND THE 1" PIPE MARKING THE WITNESS CORNER SEVERELY BENT AND AS DESCRIBED ON RECORD OF SURVEY.

A description of the physical condition of the monument as found and as set or reset:
THE WITNESS CORNER WAS REHABILITATED BY REMOVING THE BENT PIPE AND REPLACING IT WITH A 1" PIPE WITH A "CALTRANS" PLASTIC PLUG IN THE ORIGINAL POSITION. AN ADDITIONAL WITNESS CORNER WAS SET 35.00 FEET SOUTH OF THE QUARTER CORNER BY PROJECTING THE BEARING OF THE LINE BETWEEN THE WITNESS CORNER AND THE QUARTER CORNER. SEE EXHIBIT ON NEXT PAGE.

SURVEYOR'S STATEMENT

This Corner Record was prepared by me or under my direction in conformance with the Land Surveyors' Act on FEBRUARY 20, 2014.

Signed [Signature] P.L.S. or R.C.E. Number 8198
 For the State of California
 Department of Transportation



COUNTY SURVEYOR'S STATEMENT

This Corner Record was received _____ and examined and filed March 20, 2014.

Signed [Signature] P.L.S. or R.C.E. Number 6584
 Title County Surveyor




County Surveyor's Comment _____

BOOK 16 CORNER RECORDS, PG 92

CORNER RECORD

12-DPD-3011A (NEW 06/2010)

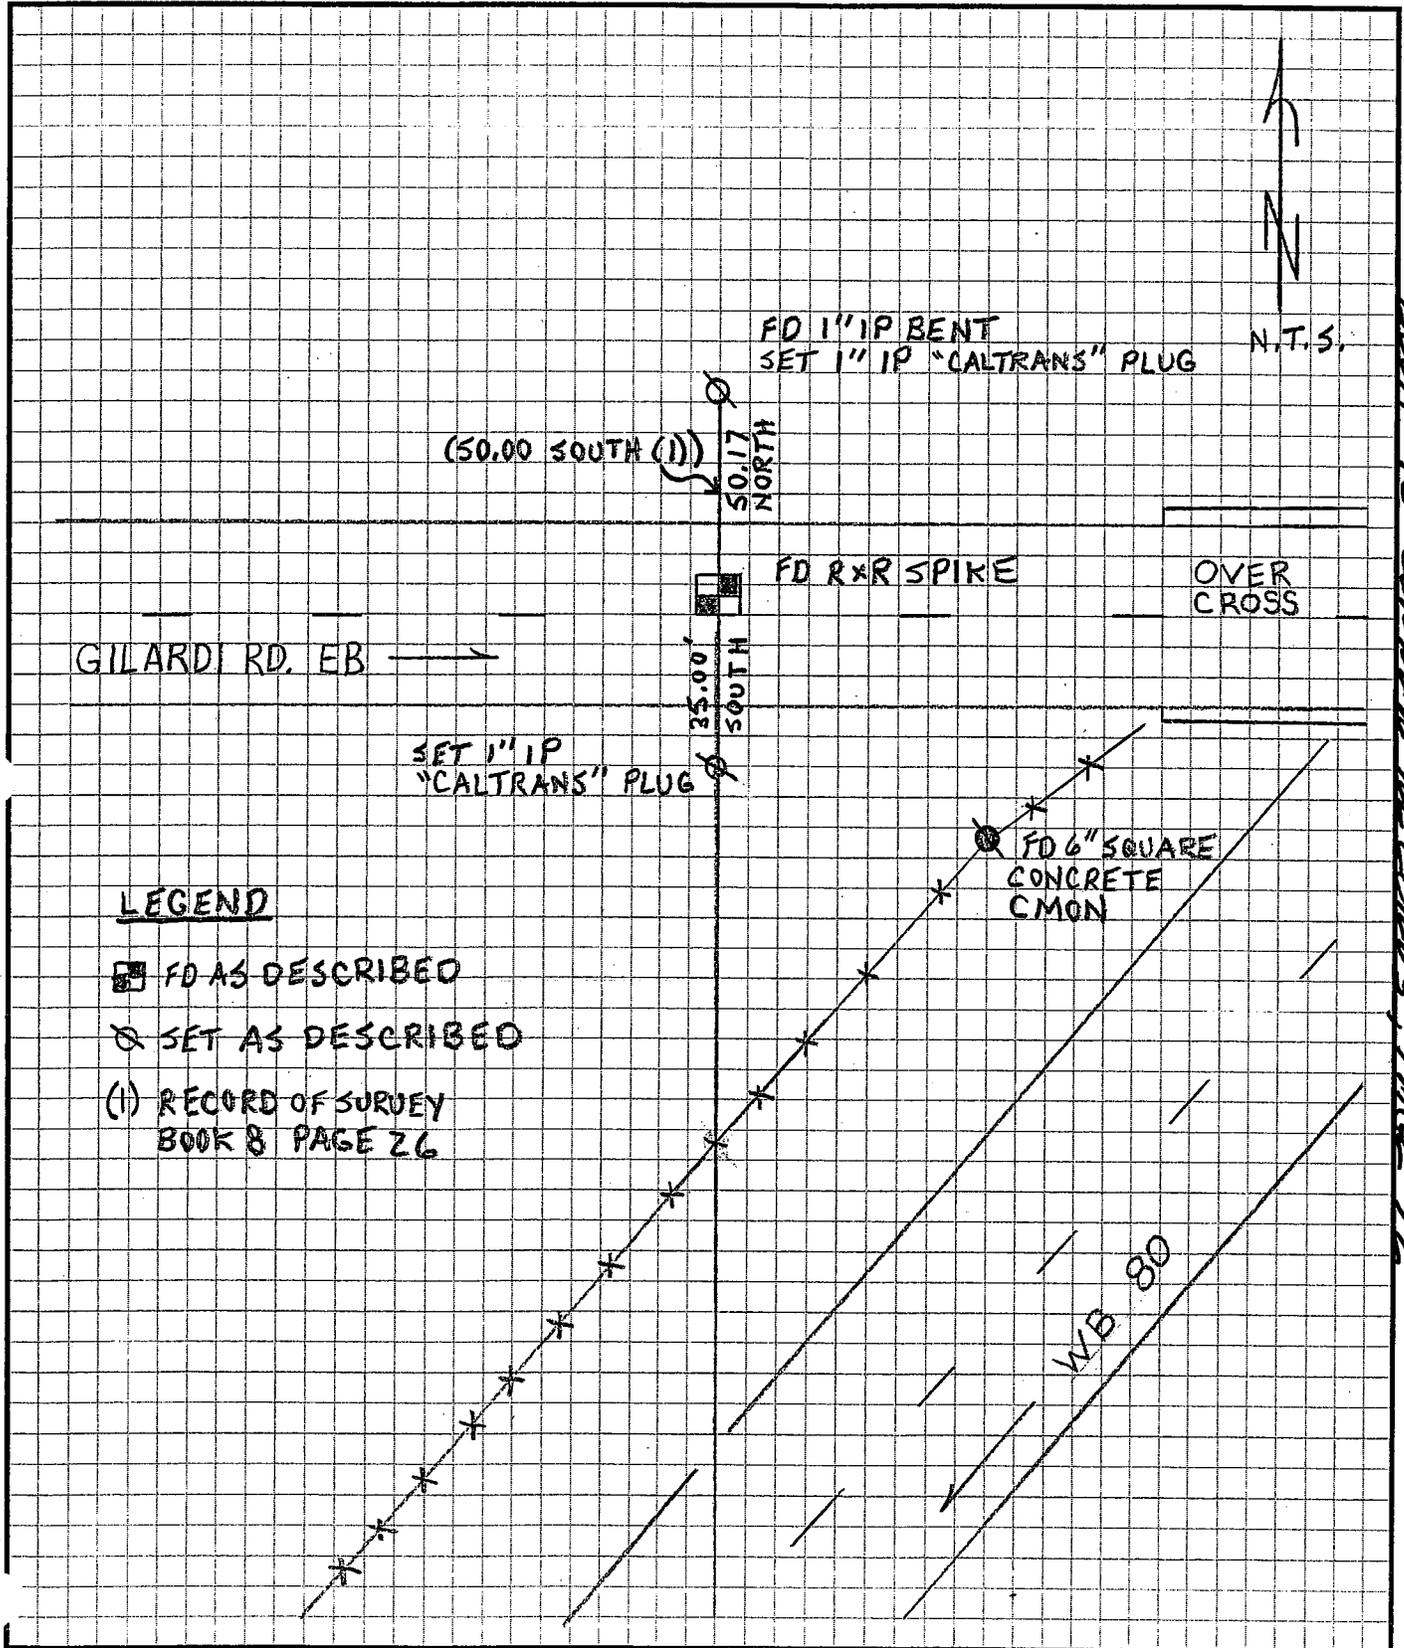

BOOK 16 CORNER RECORDS, PAGE 92