


CORNER RECORD

COUNTY OF PLACER, CALIFORNIA

City of _____

Document Number 2013 0009

Brief Legal Description CENTERLINE MONUMENTATION SHOWN ON BOOK Q OF MAPS, AT PAGE 12, O.R.P.C.

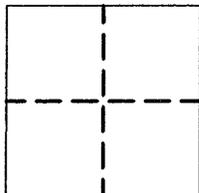

POR. SECTION 17, T.10N., R.7E. M.D.M.

CORNER TYPE

Government Corner Control
Meander Property
Rancho other
Date of Survey JUNE 15, 2012

CORNER TYPE (optional)

N. _____
E. _____
Zone _____ Datum _____
Elev. _____

Corner - Left as Found Found and Tagged Established Reestablished Rebuilt

Identification and type of corner found: Evidence used to identify or procedure used to establish or reestablish corner:

FOUND RAILROAD SPIKES ON CENTERLINE AS SHOWN PER TRACT # 645, WOODBRIDGE RANCH UNIT NO. 5B, BOOK Q OF MAPS, PAGE 12, O.R.P.C. FROM FOUND MONUMENTS, ESTABLISHED REFERENCE POINTS PRIOR TO ASPHALT OVERLAY.

A description of the physical condition of the monument as found and as set or reset:

SEE REVERSE FOR DESCRIPTION OF THE FOUND MONUMENTS PER Q-MAPS-12. SET REFERENCE POINTS AS SHOWN.

SURVEYOR'S STATEMENT

This Corner Record was prepared by me or under my direction in conformance with the Land

Surveyors' Act on APRIL 2 20 13

Signed John J. McDonough L.S. or R.G.E. Number 7951



COUNTY SURVEYOR'S STATEMENT

This Corner Record was received _____ 20 _____ and examined

and filed April 23, 2013 20 _____


Signed Leslie Amsherry Title Deputy County Surveyor



County Surveyor's Comment:

xx

BOOK 16 OF CORNER RECORDS, PAGE 10

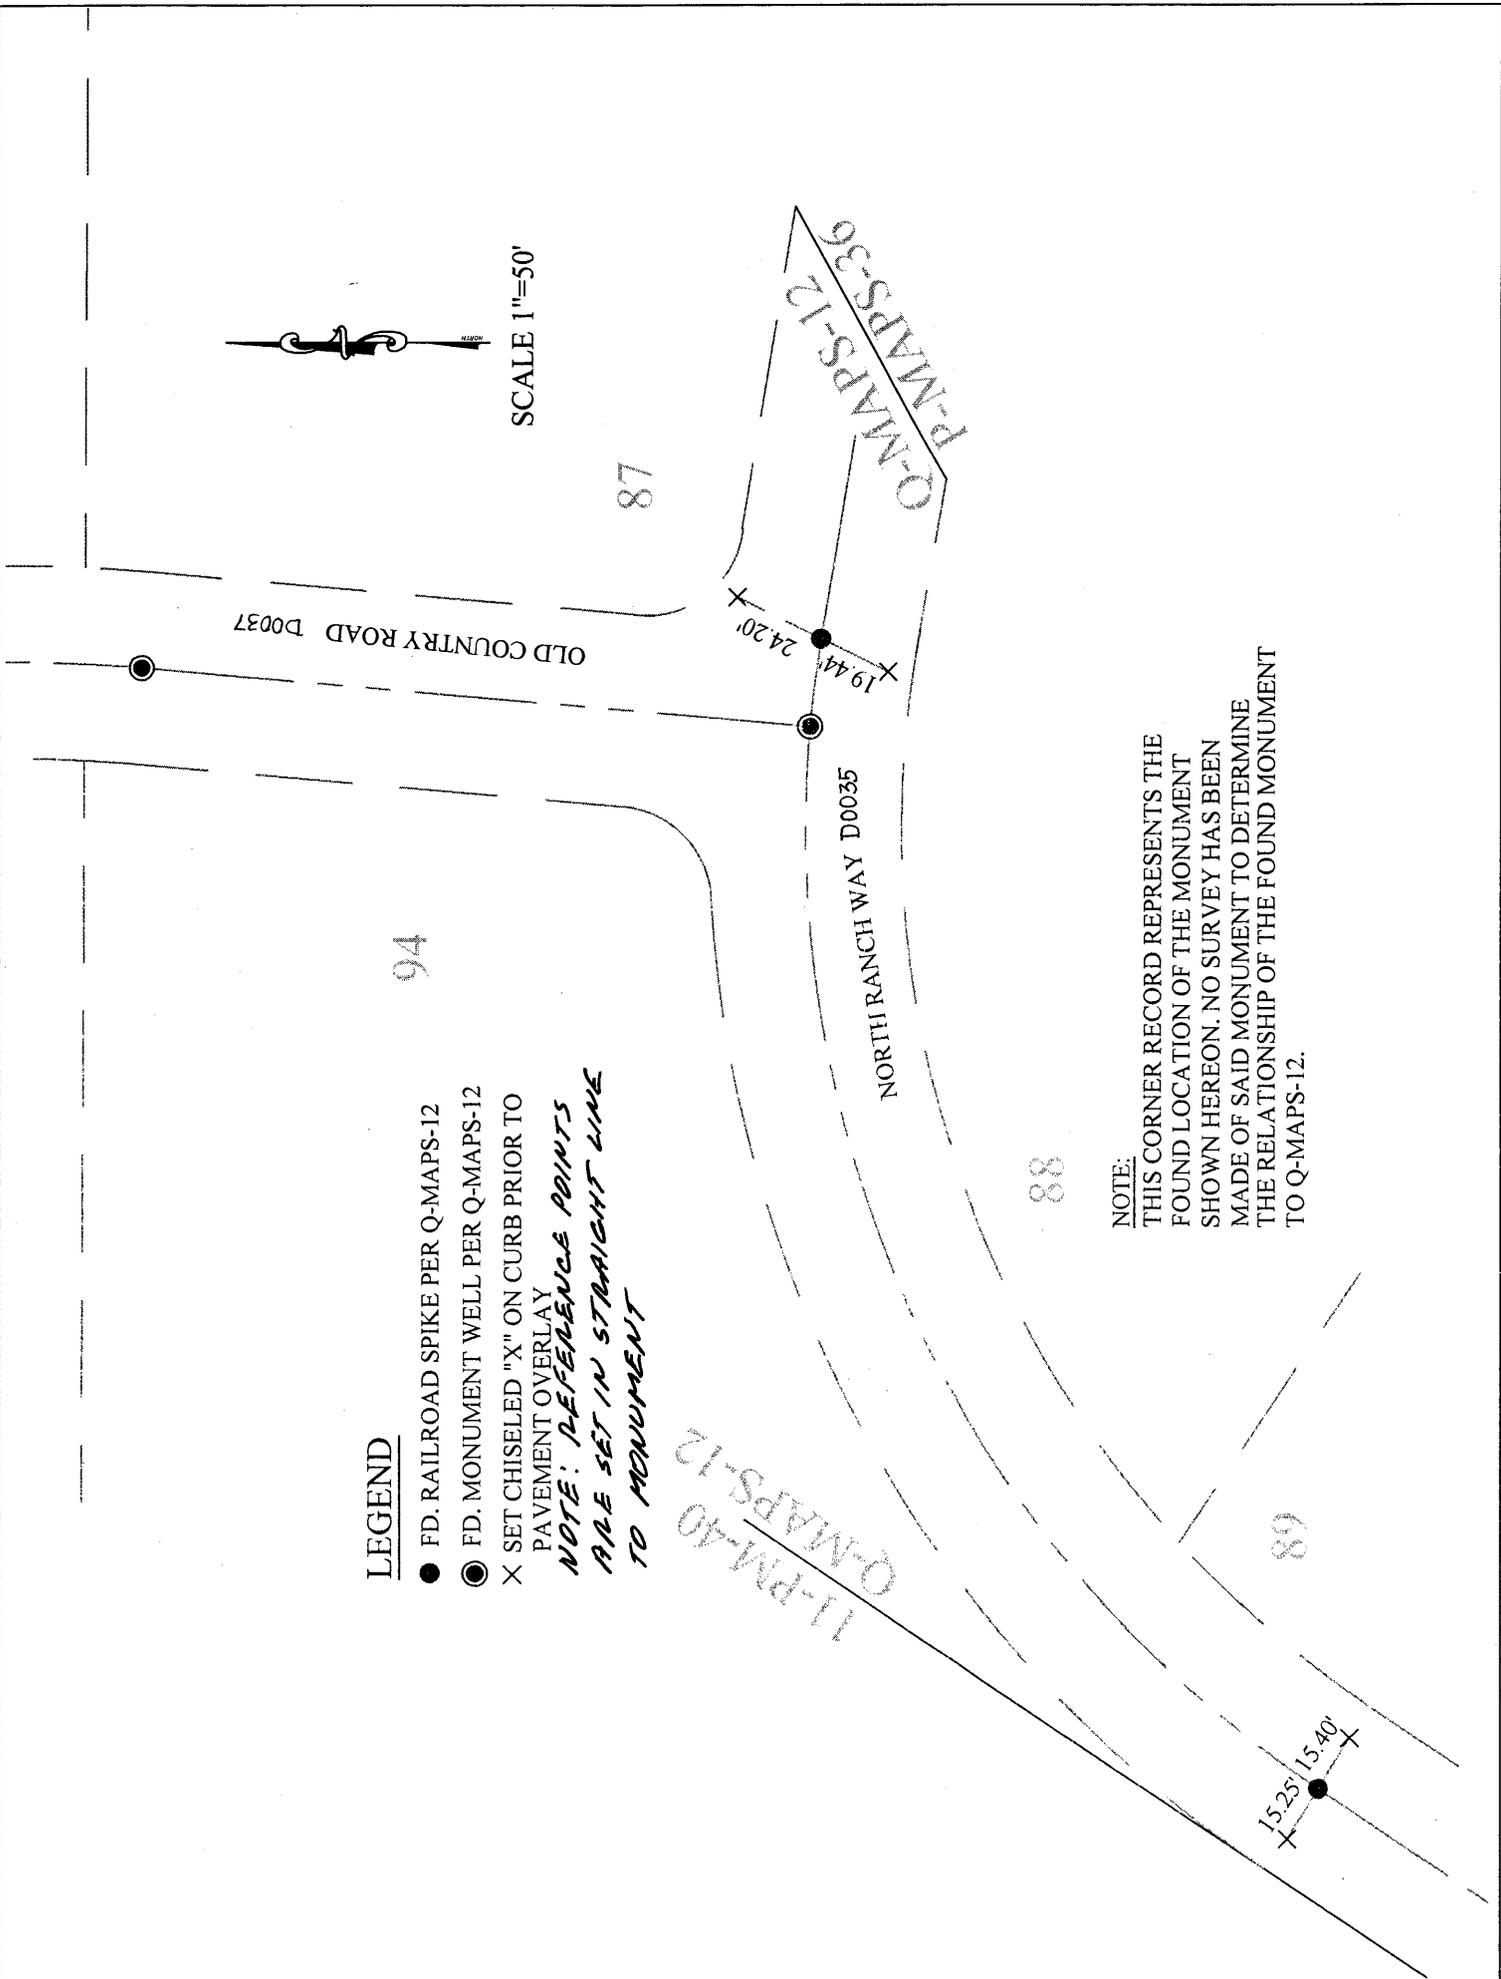

LEGEND

- FD. RAILROAD SPIKE PER Q-MAPS-12
- ⊙ FD. MONUMENT WELL PER Q-MAPS-12
- X SET CHISELED "X" ON CURB PRIOR TO PAVEMENT OVERLAY

NOTE: REFERENCE POINTS ARE SET IN STRAIGHT LINE TO MONUMENT

NOTE:
 THIS CORNER RECORD REPRESENTS THE FOUND LOCATION OF THE MONUMENT SHOWN HEREON. NO SURVEY HAS BEEN MADE OF SAID MONUMENT TO DETERMINE THE RELATIONSHIP OF THE FOUND MONUMENT TO Q-MAPS-12.

SCALE 1"=50'

