


CORNER RECORD

COUNTY OF PLACER, CALIFORNIA

City of UNINCORPORATED TERRITORY Document Number 20130017

Brief Legal Description LOT 18, ALPINE MEADOWS ESTATES UNIT II, JMAPS/51, P.C.R.

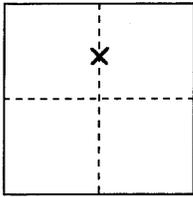

S. N. 1/2
SEC 4,
T. 15 N.,
R. 16 E.,
R. M.D.M.

CORNER TYPE

Government Corner Control
Meander Property
Rancho Other
Date of Survey 10/5/12

COORDINATES

(Optional)

N. _____
E. _____
Zone _____ Datum _____
Elev. _____

Corner--- Left as found Found and tagged Established Reestablished Rebuilt

Identification and type of corner found: Evidence used to identify or procedure used to establish or reestablish corner:

● - FOUND MONUMENT AS NOTED

USED FOUND MONUMENTS PER 6/CR/51, 16/CR/3, AND OTHER ACCEPTED REESTABLISHED CORNERS TO RESET CORNERS OF LOT 18 IN RECORD POSITION PER JMAPS/51

A description of the physical condition of the monument as found and as set or reset:

Ø - SET 5/8" REBAR WCAP STAMPED PLS 5851, UNLESS OTHERWISE NOTED


SURVEYOR'S STATEMENT

This Corner Record was prepared by me or under my direction in conformance with the Professional Land Surveyors' Act

on OCTOBER 10, 2012

Signed [Signature]

L.S. or R.C.E. Number 5851 Expiration Date 12/31/12

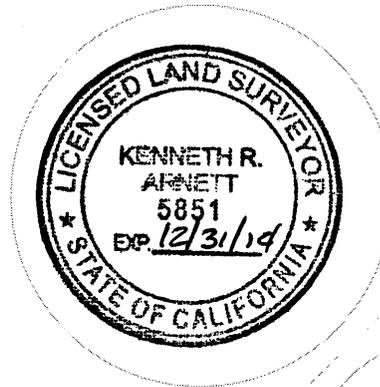


COUNTY SURVEYOR'S STATEMENT

This Corner Record was received _____ 20____

and examined and filed MAY 2, 2013 20____

Signed [Signature] Title Deputy County Surveyor

L.S. or R.C.E. Number 6584 Expiration Date 12-31-13

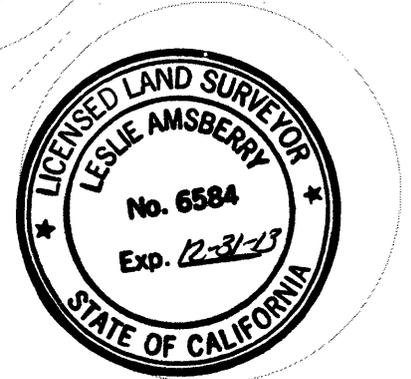


County Surveyor's Comment _____

DATE: 10/5/12
JOB: 11-07-08



SCALE: 1"=60'

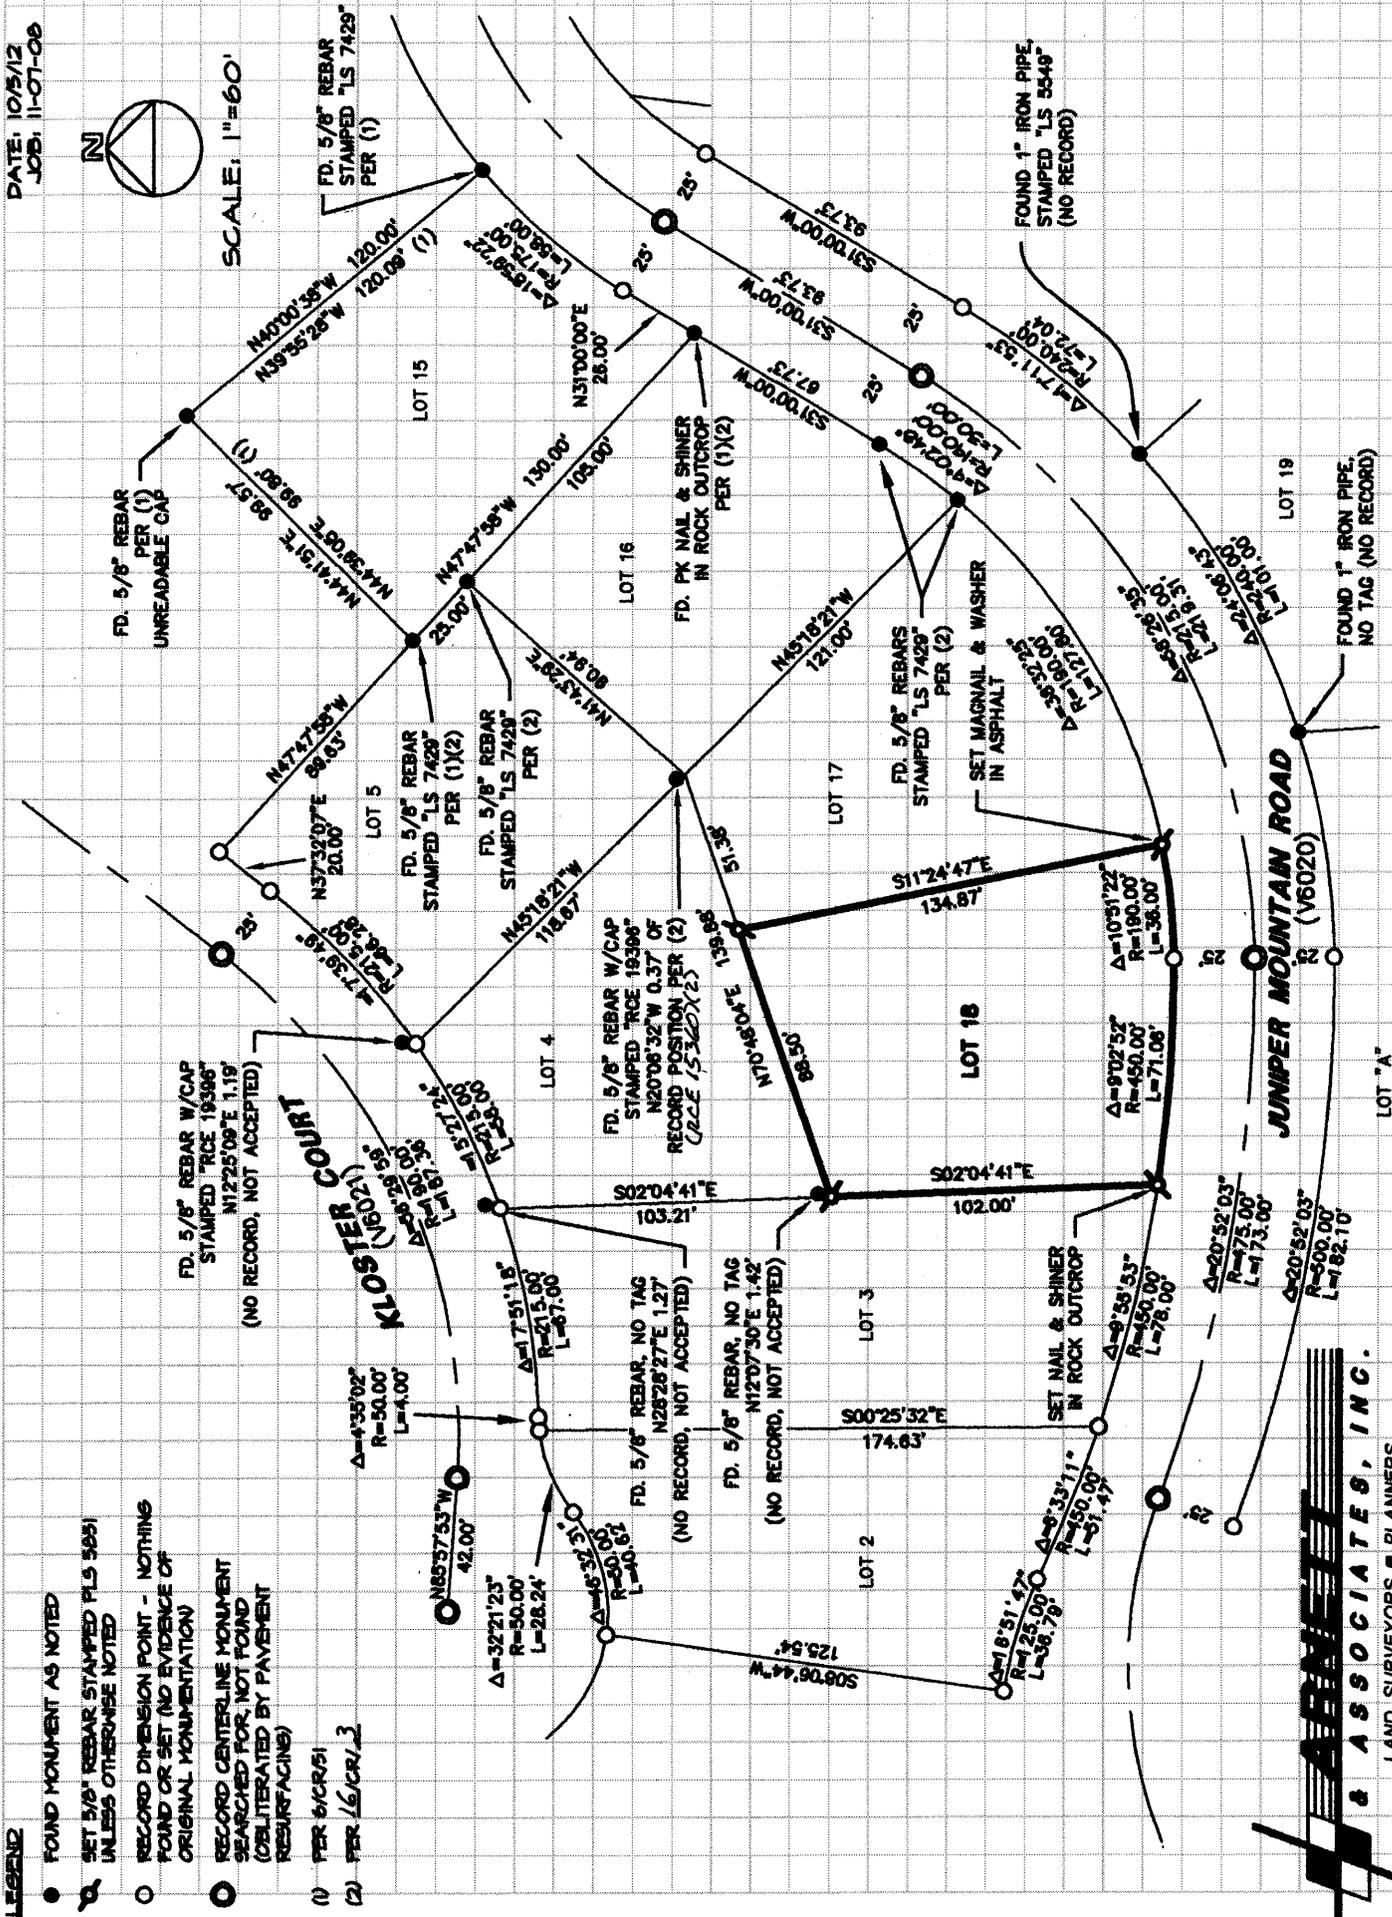

- LEGEND**
- FOUND MONUMENT AS NOTED
 - SET 5/8" REBAR STAMPED PLS 5951 UNLESS OTHERWISE NOTED
 - RECORD DIMENSION POINT - NOTHING FOUND OR SET (NO EVIDENCE OF ORIGINAL MONUMENTATION)

 LAND SURVEYORS & PLANNERS
 120 COUNTRY CLUB DR., NO. 13
 INCLINE VILLAGE, NV 89451