


CORNER RECORD

Document Number 20130018

City of UNINCORPORATED AREA County of PLACER, California

Brief Legal Description NORTH PROPERTY LINES LOT 34 ICE LAKES SUBDIVISION No. 2
BOOK G/MAPS/1 P.C.R.

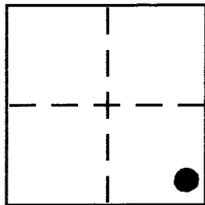

AND NORTHEASTERLY
CORNER TYPE
SEC. 27 Government Corner Control
T. 17 N. Meander Property
R. 14 E. Rancho Other
M.D.M. Date of Survey 11/07/12

COORDINATES (Optional)
N. _____
E. _____
Zone _____ NAD27 NAD83
NAD83 Epoch _____
Elev. _____
Vert. Datum: NGVD29 NAVD88
Meas. Units: Metric Imperial

Corner - Left as found Found and tagged Established Reestablished Rebuilt

Identification and type of corner found: Evidence used to identify or procedure used to establish or reestablish the corner:
● = FOUND 1/2" REBAR, BELIEVE TO BE ORIGINAL PER G/MAPS/1 P.C.R.
● = FOUND 1/2" REBAR W/ PLASTIC CAP L.S. 4227

A description of the physical condition of the monument as found and as set or reset:
○ = SET BATHEY MONUMENT (T-BAR) W/ NAIL TAG L.S. 5549

JN: 12029

SURVEYOR'S STATEMENT

This Corner Record was prepared by me or under my direction in conformance with the Land Surveyor's Act on NOVEMBER 12, 2012

Signed [Signature] P.L.S or R.C.E. No. L.S. 5549
LIC. EXP. 6/30/13



COUNTY SURVEYOR'S STATEMENT

This Corner Record was received _____ and examined and filed July 24, 2013

Signed [Signature] P.L.S or R.C.E. No. 6584


Title Deputy County Surveyor

County Surveyor's Comment _____



BOOK 16 CORNER RECORDS, PAGE 27

NOTE: THE BEARINGS AND DISTANCES SHOWN ARE RECORD PER G/MAPS/1 P.C.R.
 NO MATERIAL DISCREPANCIES WITH RECORD INFORMATION WERE FOUND.

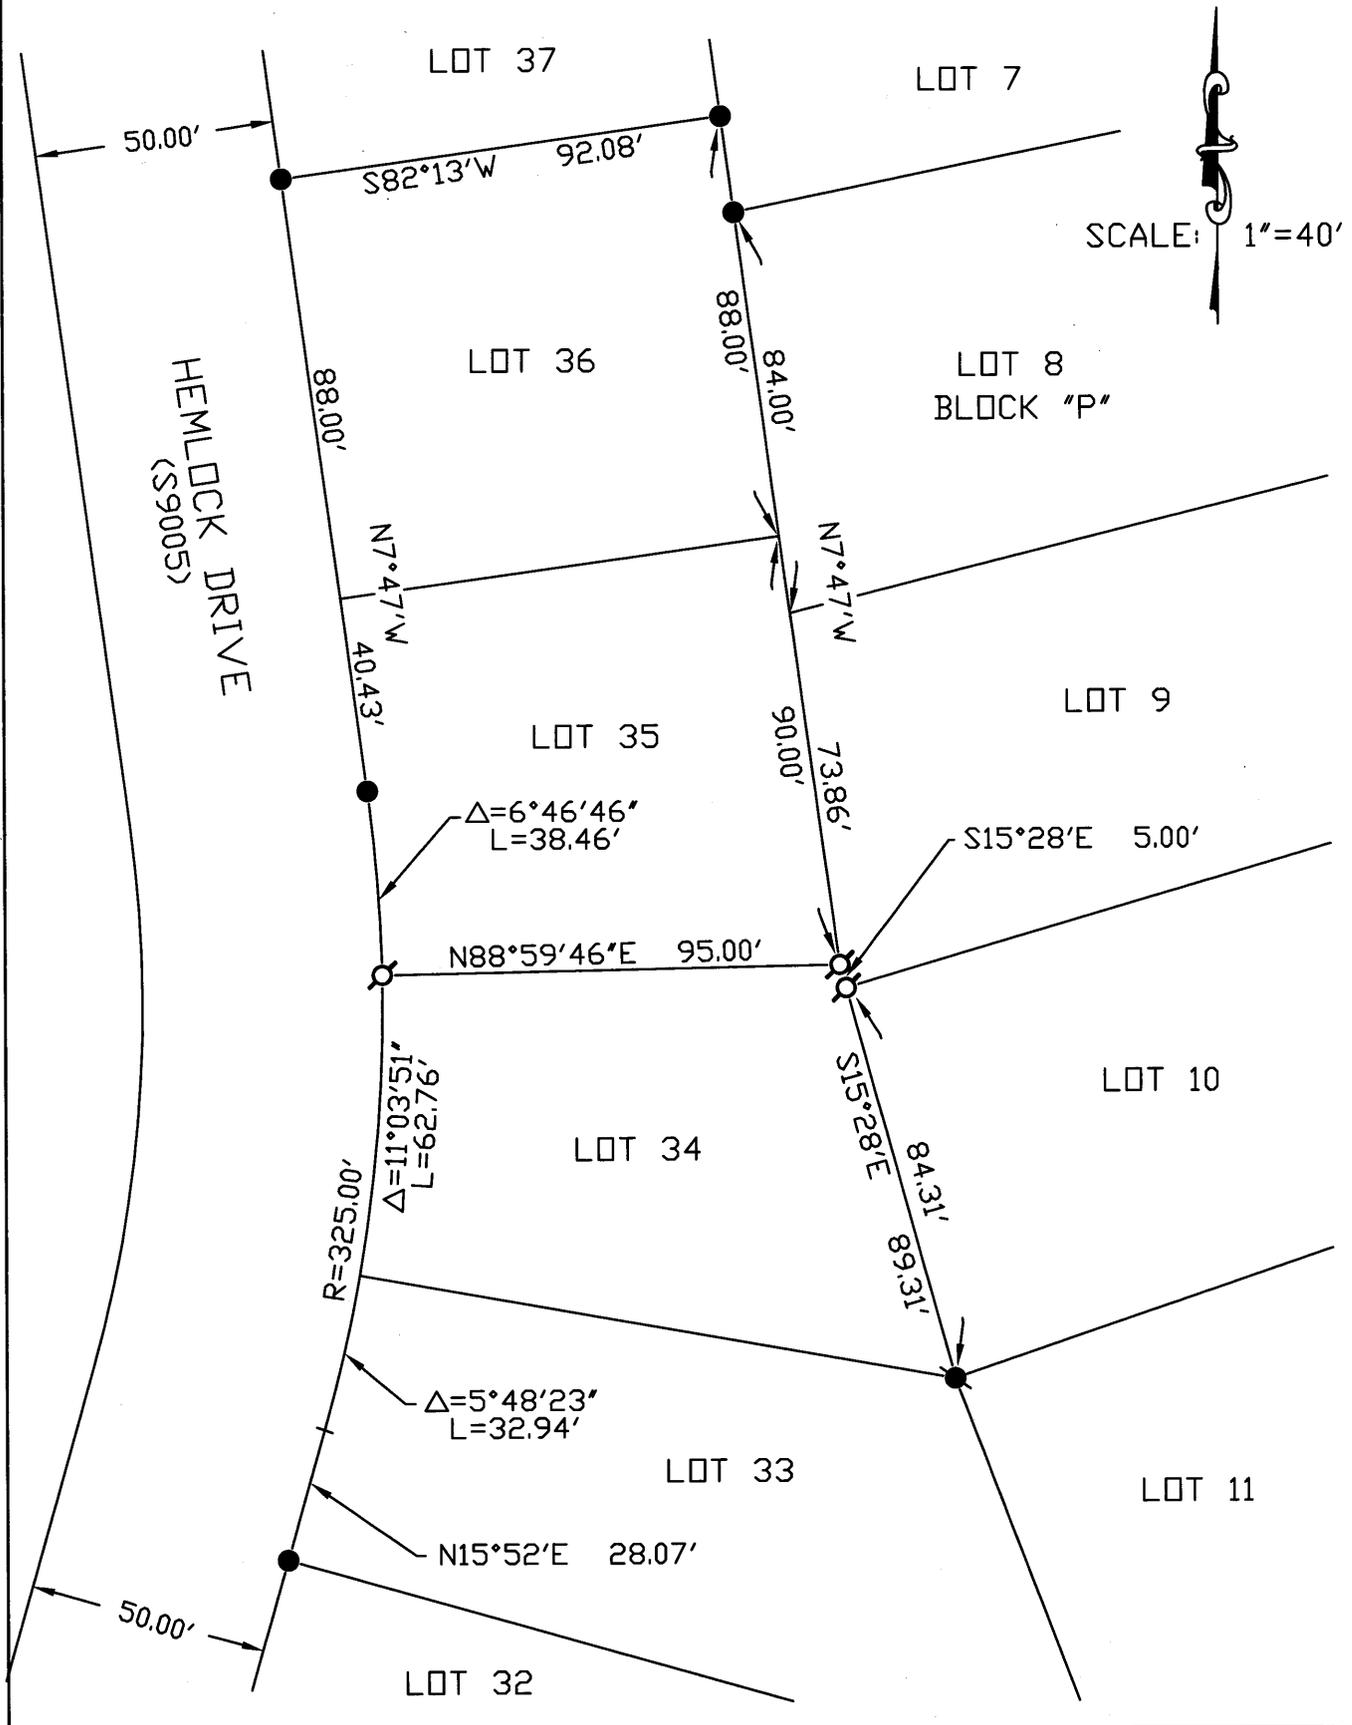

BOOK 16 CORNER RECORDS PAGE 27