


CORNER RECORD

COUNTY OF PLACER, CALIFORNIA

City of _____ Document Number 20130059

Brief Legal Description Lots 33 & 34, Block YZ, Brockway Vista, D/Maps/16

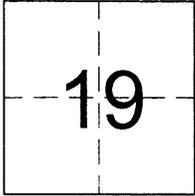

CORNER TYPE

T16N Government Corner Control
 Meander Property
 R18E Rancho Other
 Date of Survey 08-23-13

COORDINATES (Optional)

N. _____
 E. _____
 Zone NAD27 NAD83
 NAD83 Epoch _____
 Elev. _____
 Vert. Datum: NGVD29 NAVD88
 Meas. Units: Metric Imperial

Corner - Left as found Found and tagged Established Reestablished Rebuilt

Identification and type of corner found: Evidence used to identify or procedure used to establish or reestablish the corner: See sketch on back.

Found 1/2" rebar in record position at Northeast corner of Lot 29, Block YZ. Held points on the Northerly and Southerly right-of-way of Brook Avenue per Brockway Vista (D/Maps/16).

A description of the physical condition of the monument as found and as set or reset: _____

See sketch on back.

Found 1/2" rebar in record position at Northeast corner of Lot 33, Block YZ per D/Maps/16. Set 5/8" rebar at the Southeast corner of Lot 33, Block YZ and at the Northwest and Southwest corners of Lot 34, Block YZ per D/Maps/16.

SURVEYOR'S STATEMENT

This Corner Record was prepared by me or under my direction in conformance with the Land Surveyor's Act on August 26, 2013

Signed Keith D. Masuda P.L.S. or R.C.E. No. 6819



COUNTY SURVEYOR'S STATEMENT

This Corner Record was received _____

and examined and filed, September 16, 2013

Signed Leslie Amberry P.L.S. or R.C.E. No. 6584

Title, Deputy County Surveyor

County Surveyor's Comment _____




BOOK 16 CORNER RECORDS PAGE 29

PLAT OF SURVEY

LOTS 33 & 34, BLOCK YZ, BROCKWAY VISTA, D/MAPS/16, P.C.R.
SECTION 19, TOWNSHIP 16 NORTH, RANGE 18 EAST, M.D.M.


COUNTY OF PLACER
SCALE: 1" = 30'

CALIFORNIA
AUGUST, 2013

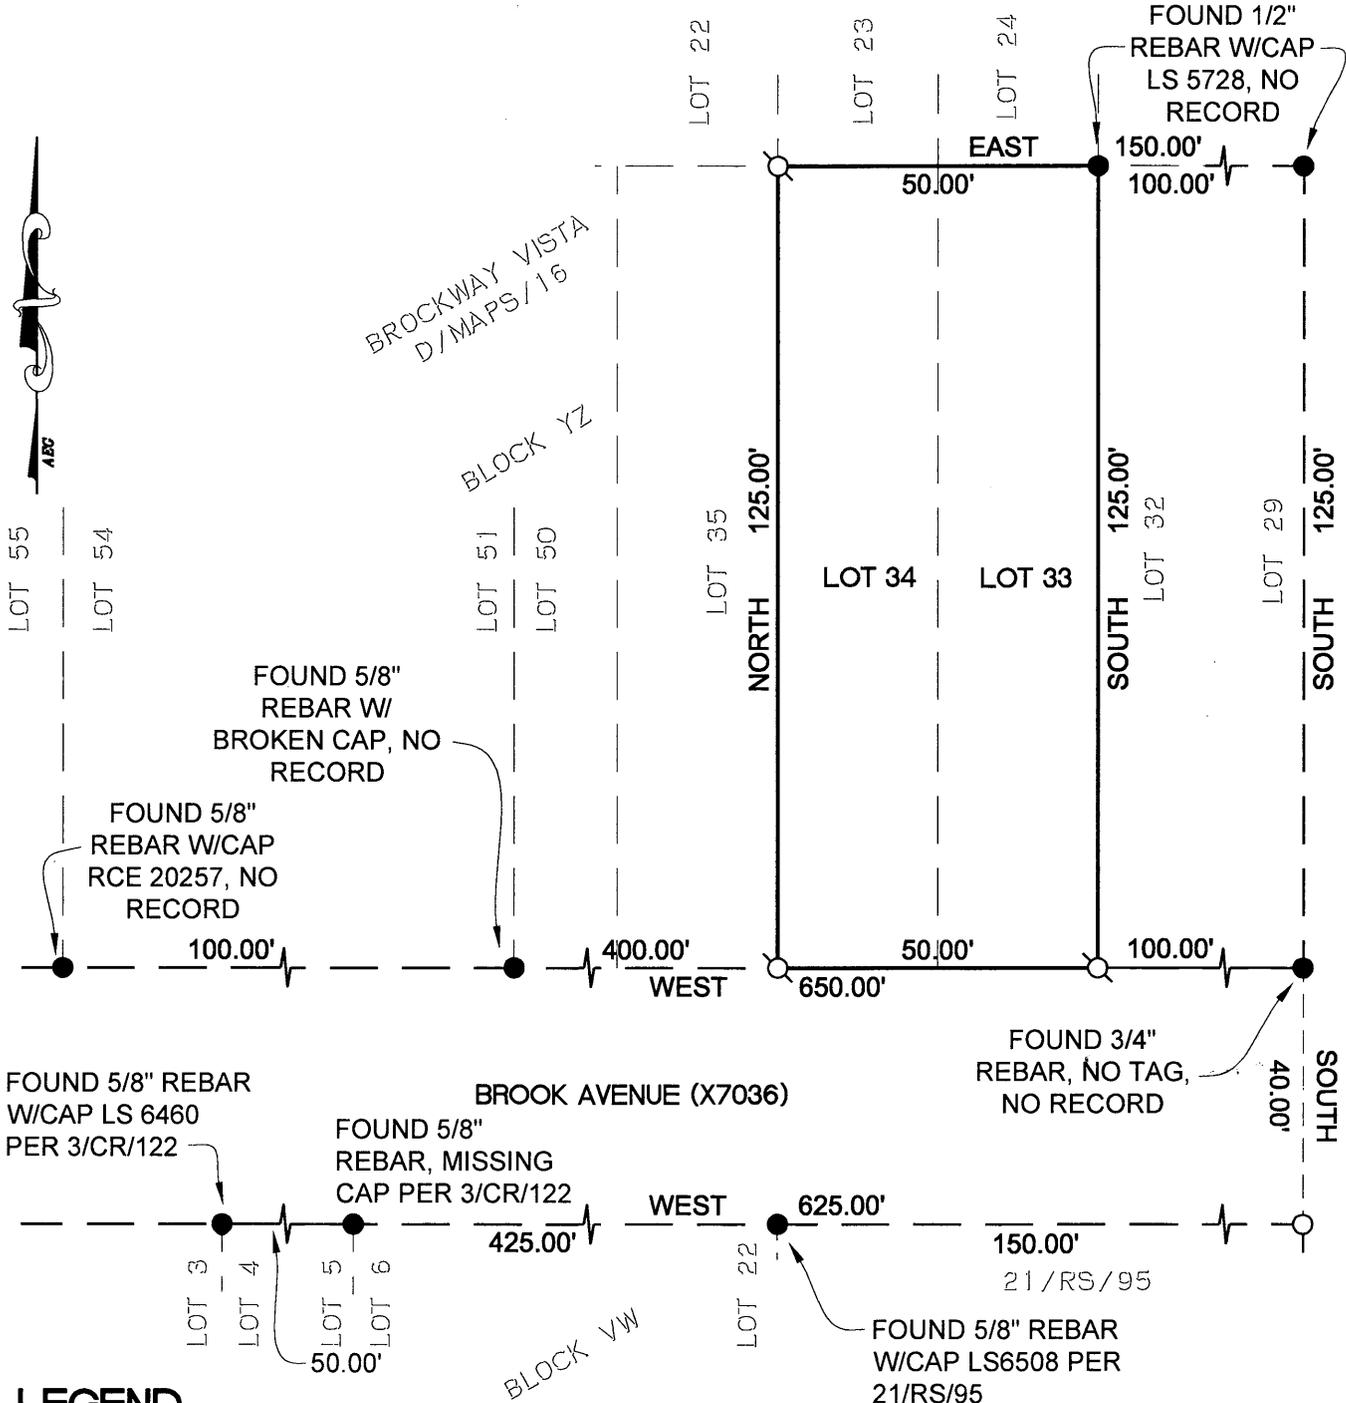

LEGEND

- FOUND MONUMENTS AS NOTED
- ⊗ SET 5/8" REBAR W/PLASTIC CAP LS 6819
- NOTHING FOUND, NOTHING SET

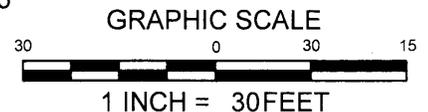

ALL DIMENSIONS ARE PER D/MAPS/16
NO MATERIAL DISCREPANCY WAS FOUND PER SAID MAP

FOX STREET (X7027)

BROOK AVENUE (X7036)

BLOCK VW

BROCKWAY VISTA
D/MAPS/16
BLOCK YZ