


# CORNER RECORD

# COUNTY OF PLACER, CALIFORNIA

City of Rocklin

Document Number 20130046

Brief Legal Description Lots 125, 126 & 127; Book G Maps, Page 54; Sunset Country Club Unit No. 1

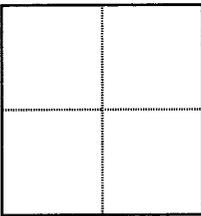

S. 24  
T. 11 N  
R. 6 E

### CORNER TYPE

- Government Corner     Control  
 Meander                     Property  
 Rancho                         Other  
 Date of Survey                    12/1/03

### COORDINATES

(Optional)

N. \_\_\_\_\_  
 E. \_\_\_\_\_  
 Zone \_\_\_\_\_ Datum \_\_\_\_\_  
 Elev. \_\_\_\_\_

Corner ---     Left as found     Found and tagged     Established     Reestablished     Rebuilt

Identification and type of corner found: Evidence used to identify or procedure used to establish or reestablish corner:

Found property corners as noted.

Re-established missing corners as noted by proration and bearing-bearing intersection.

A description of the physical condition of the monument as found and as set or reset:

Set 5/8" rebar w/plastic cap; LS 6376

Set 1 Tag & Epoxy at top of wall; LS 6376

Re-set corners are as shown on sketch.

### SURVEYOR'S STATEMENT

This Corner Record was prepared by me or under my direction

in conformance with the Professional Land Surveyors' Act

on August 16 20 13

Signed Richard A Marino

L.S. or R.C.E. Number 6376 Expiration Date \_\_\_\_\_



### COUNTY SURVEYOR'S STATEMENT

This Corner Record was received \_\_\_\_\_ 20 \_\_\_\_\_

and examined and filed September 16 20 13

Signed Leslie Amsberry Title Deputy

L.S. or R.C.E. Number 6584 Expiration Date \_\_\_\_\_




County Surveyor's Comment \_\_\_\_\_

BOOK 16 CORNER RECORDS PAGE 40

PRECISION LAND SURVEYING, INC.  
 P.O. BOX 1042  
 FOLSOM, CA 95763-1042  
 (916) 789-2006  
 SCALE: 1" = 60'

LEGEND:

- FND 3/4" IP, L.S. 3333 NO RECORD
- SET 5/8" REBAR W/CAP L.S. 6376
- ⊗ SET TAG AND EPOXY ON TOP OF WALL L.S. 6376
- DIMENSION POINT; NOTHING FOUND OR SET
- (1) RECORD PER BOOK G OF MAPS, PAGE 54

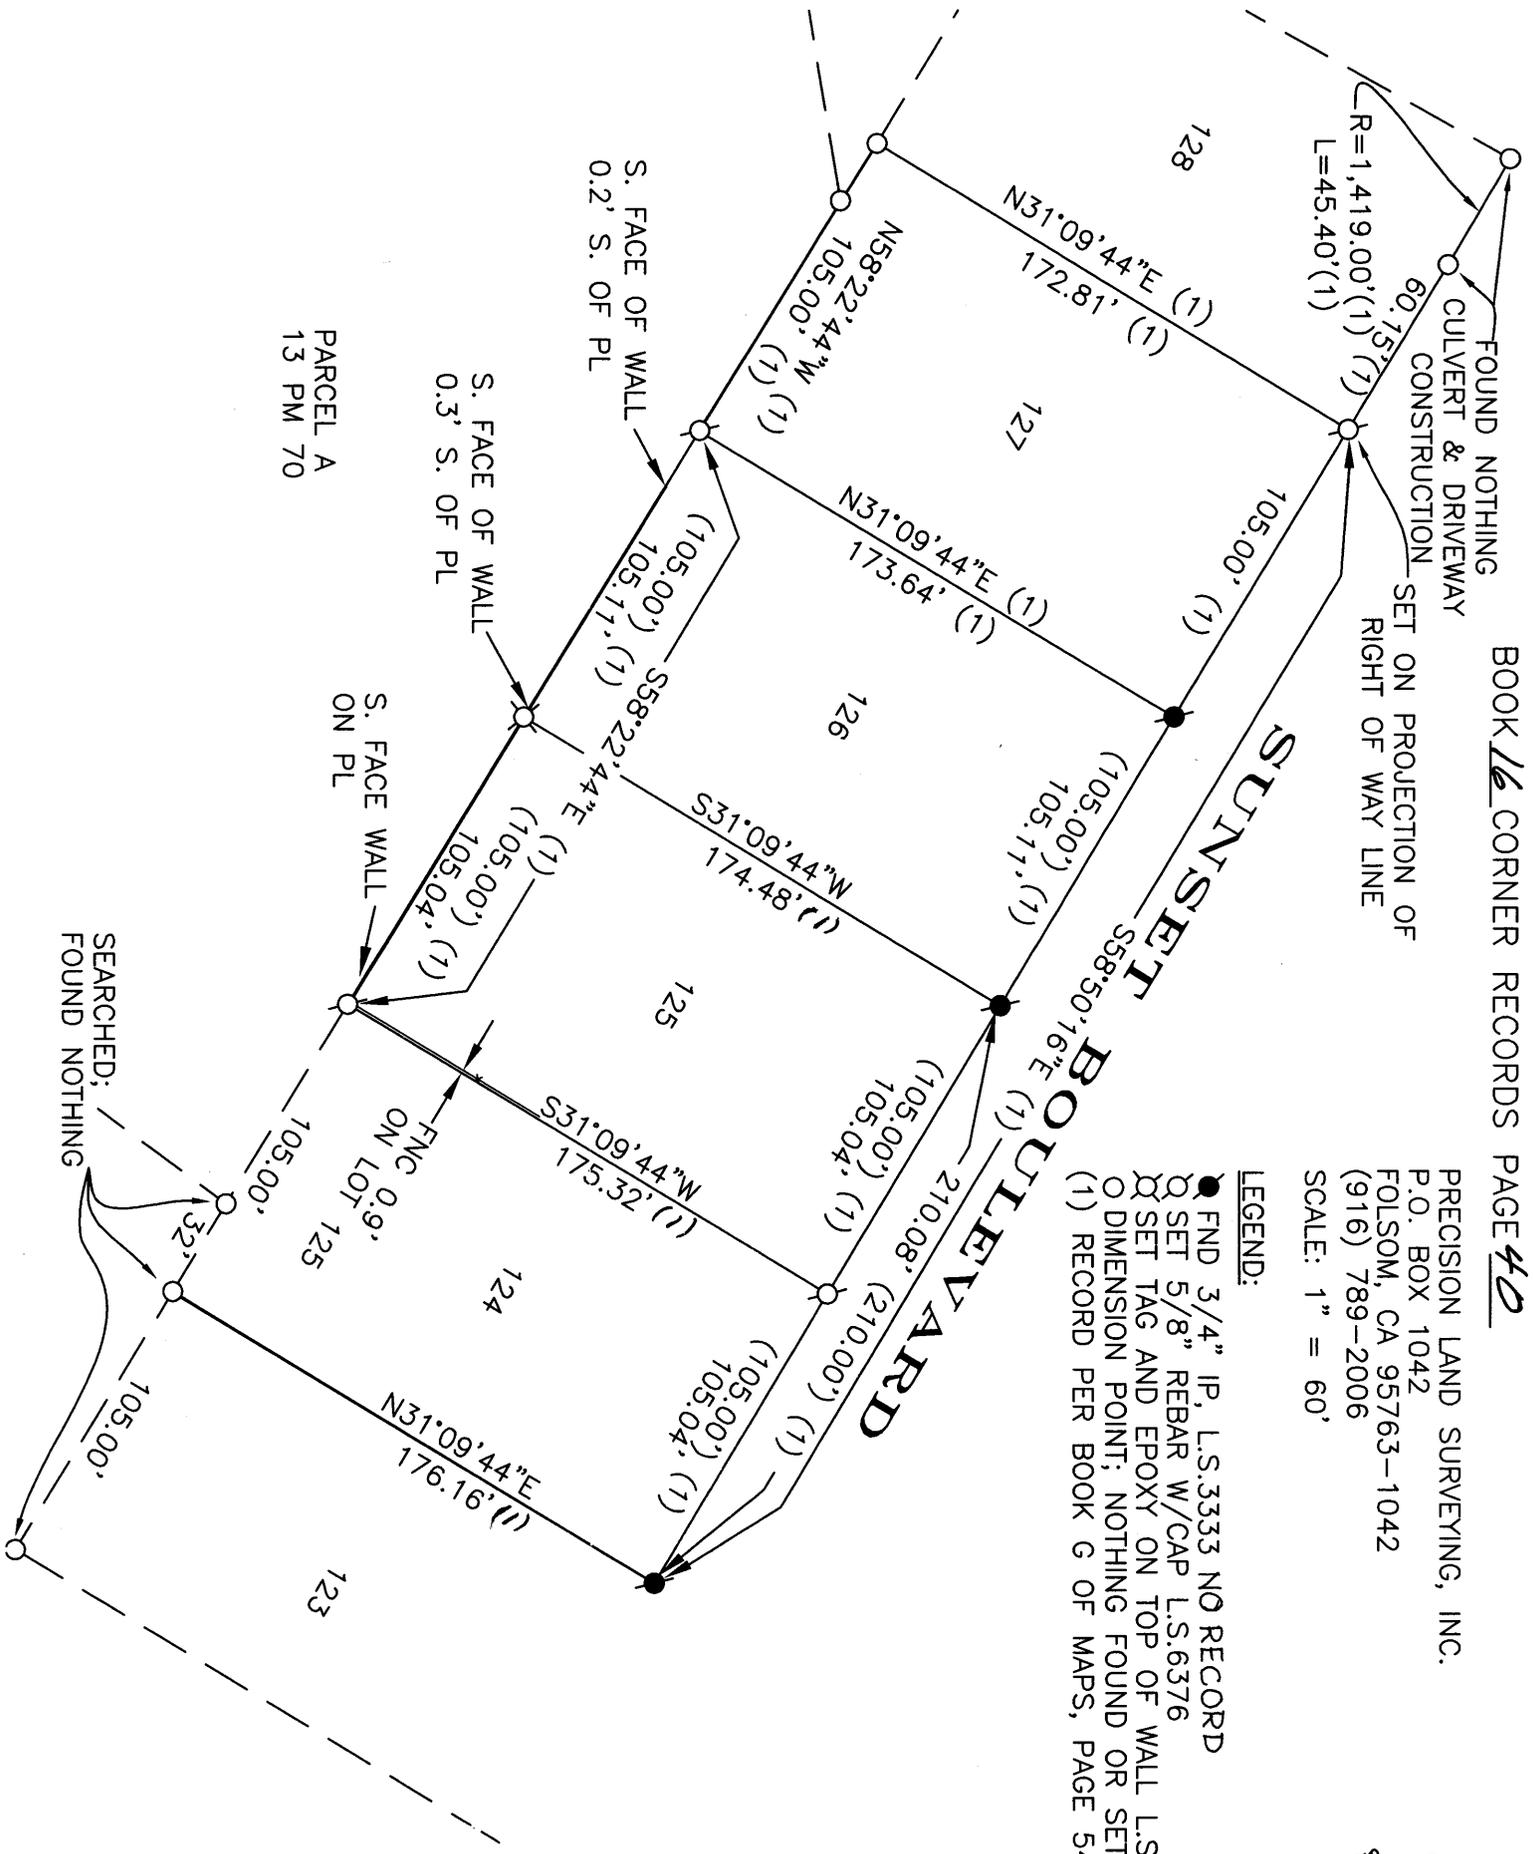

PARCEL A  
 13 PM 70

SEARCHED;  
 FOUND NOTHING

FOUND NOTHING  
 CULVERT & DRIVEWAY  
 CONSTRUCTION  
 SET ON PROJECTION OF  
 RIGHT OF WAY LINE

S. FACE OF WALL  
 0.2' S. OF PL

S. FACE OF WALL  
 0.3' S. OF PL

S. FACE WALL  
 ON PL

FNC 0.9'  
 ON LOT 125