

CORNER RECORD

Document Number 20130064
 County of PLACER, California

City of _____

Brief Legal Description
 Lot 23 Hidden Lakes Unit No. 1 NE1/4 Sec 1, Township 10 North, Range 7 East M.D.M. Book "K" Maps, Page 69 P.C.R.

| | | | |
|--------------------------------------|---------------|--|-----------------------------------|
| CORNER TYPE | | COORDINATES(Optional) | |
| <input checked="" type="checkbox"/> | <u>Sec. 1</u> | Government Corner <input type="checkbox"/> | Control <input type="checkbox"/> |
| | <u>T10N</u> | Meander <input type="checkbox"/> | Property <input type="checkbox"/> |
| | <u>R7E</u> | Rancho <input type="checkbox"/> | Other <input type="checkbox"/> |
| Date of Survey <u>12 August 2013</u> | | N. _____ | |
| | | E. _____ | |
| | | Zone _____ NAD27 <input type="checkbox"/> NAD83 <input type="checkbox"/> | |
| | | NAD83 Epoch _____ | |
| | | Elevation _____ | |
| | | Vert. Datum: NGVD29 <input type="checkbox"/> NAV88 <input type="checkbox"/> | |
| | | Meas. Units: Metric <input type="checkbox"/> Imperial <input type="checkbox"/> | |

Corner - Left as found Found and tagged Established Reestablished Rebuilt

Identification and type of corner found: Evidence used to identify or procedure used to establish or reestablish the corner:
Found Intersection Monument at Tracy Terrace and West Hidden Lakes Drive and 3/4 iron pin per LS 3851 per original map at Tracy Terrace. Used for orientation.

A description of the physical condition of the monument as found and as set or reset: No property corners found. Reset with 3/4 bar and LS3639 cap at three corners and nail and LS3639 tag in top fence rail at most Southerly corner.

SURVEYOR'S STATEMENT

This Corner Record was prepared by me or under my direction in conformance with the Land Surveyor's Act on 12 August 2013

Signed Ralph Miller P.L.S. or R.C.E. Number LS3639



COUNTY SURVEYOR'S STATEMENT

This Corner Record was received _____ and examined _____
 and filed September 26, 2013


Signed Leslie Amberry P.L.S. or R.C.E. Number 6584

Title Deputy County Surveyor
 County Surveyor's Comment _____




BOOK 16 CORNER RECORD, PAGE 50

BOOK CORNER RECORDS, PAGE

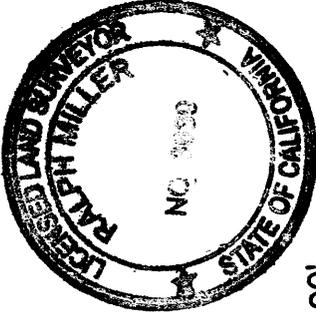

Book "L" Maps,
Page 18, P.C.R.

Found 3/4 I.P. buried
2" in pavement

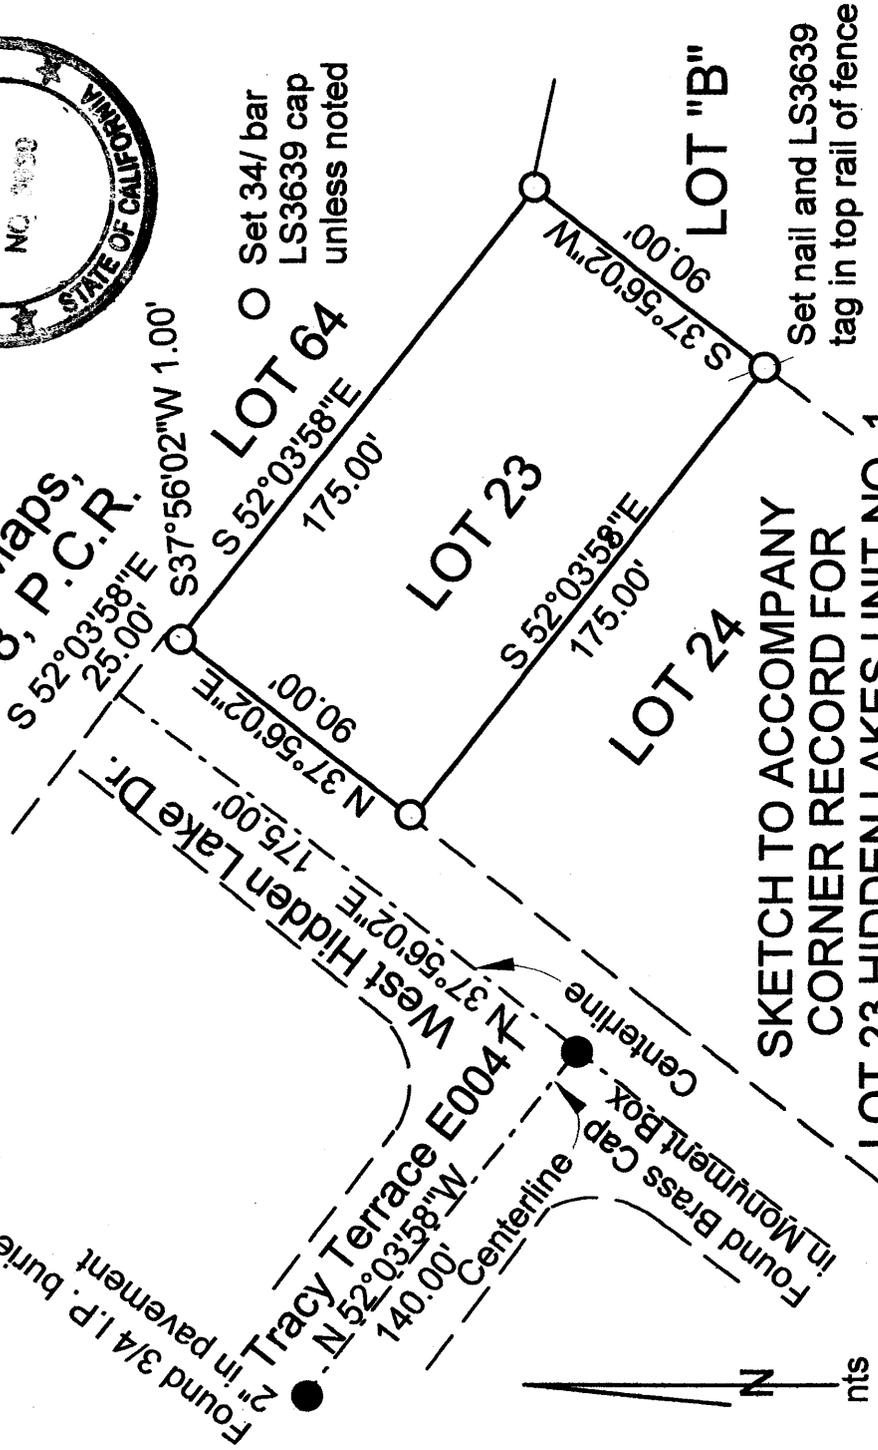

SKETCH TO ACCOMPANY
CORNER RECORD FOR
LOT 23 HIDDEN LAKES UNIT NO. 1
Book "K" Maps, Page 69 P.C.R.
NE1/4 Sec. 1, T.10 N. R.7 E. M.D.M.

Placer county, California
Ralph Miller LS3639 August 2013